


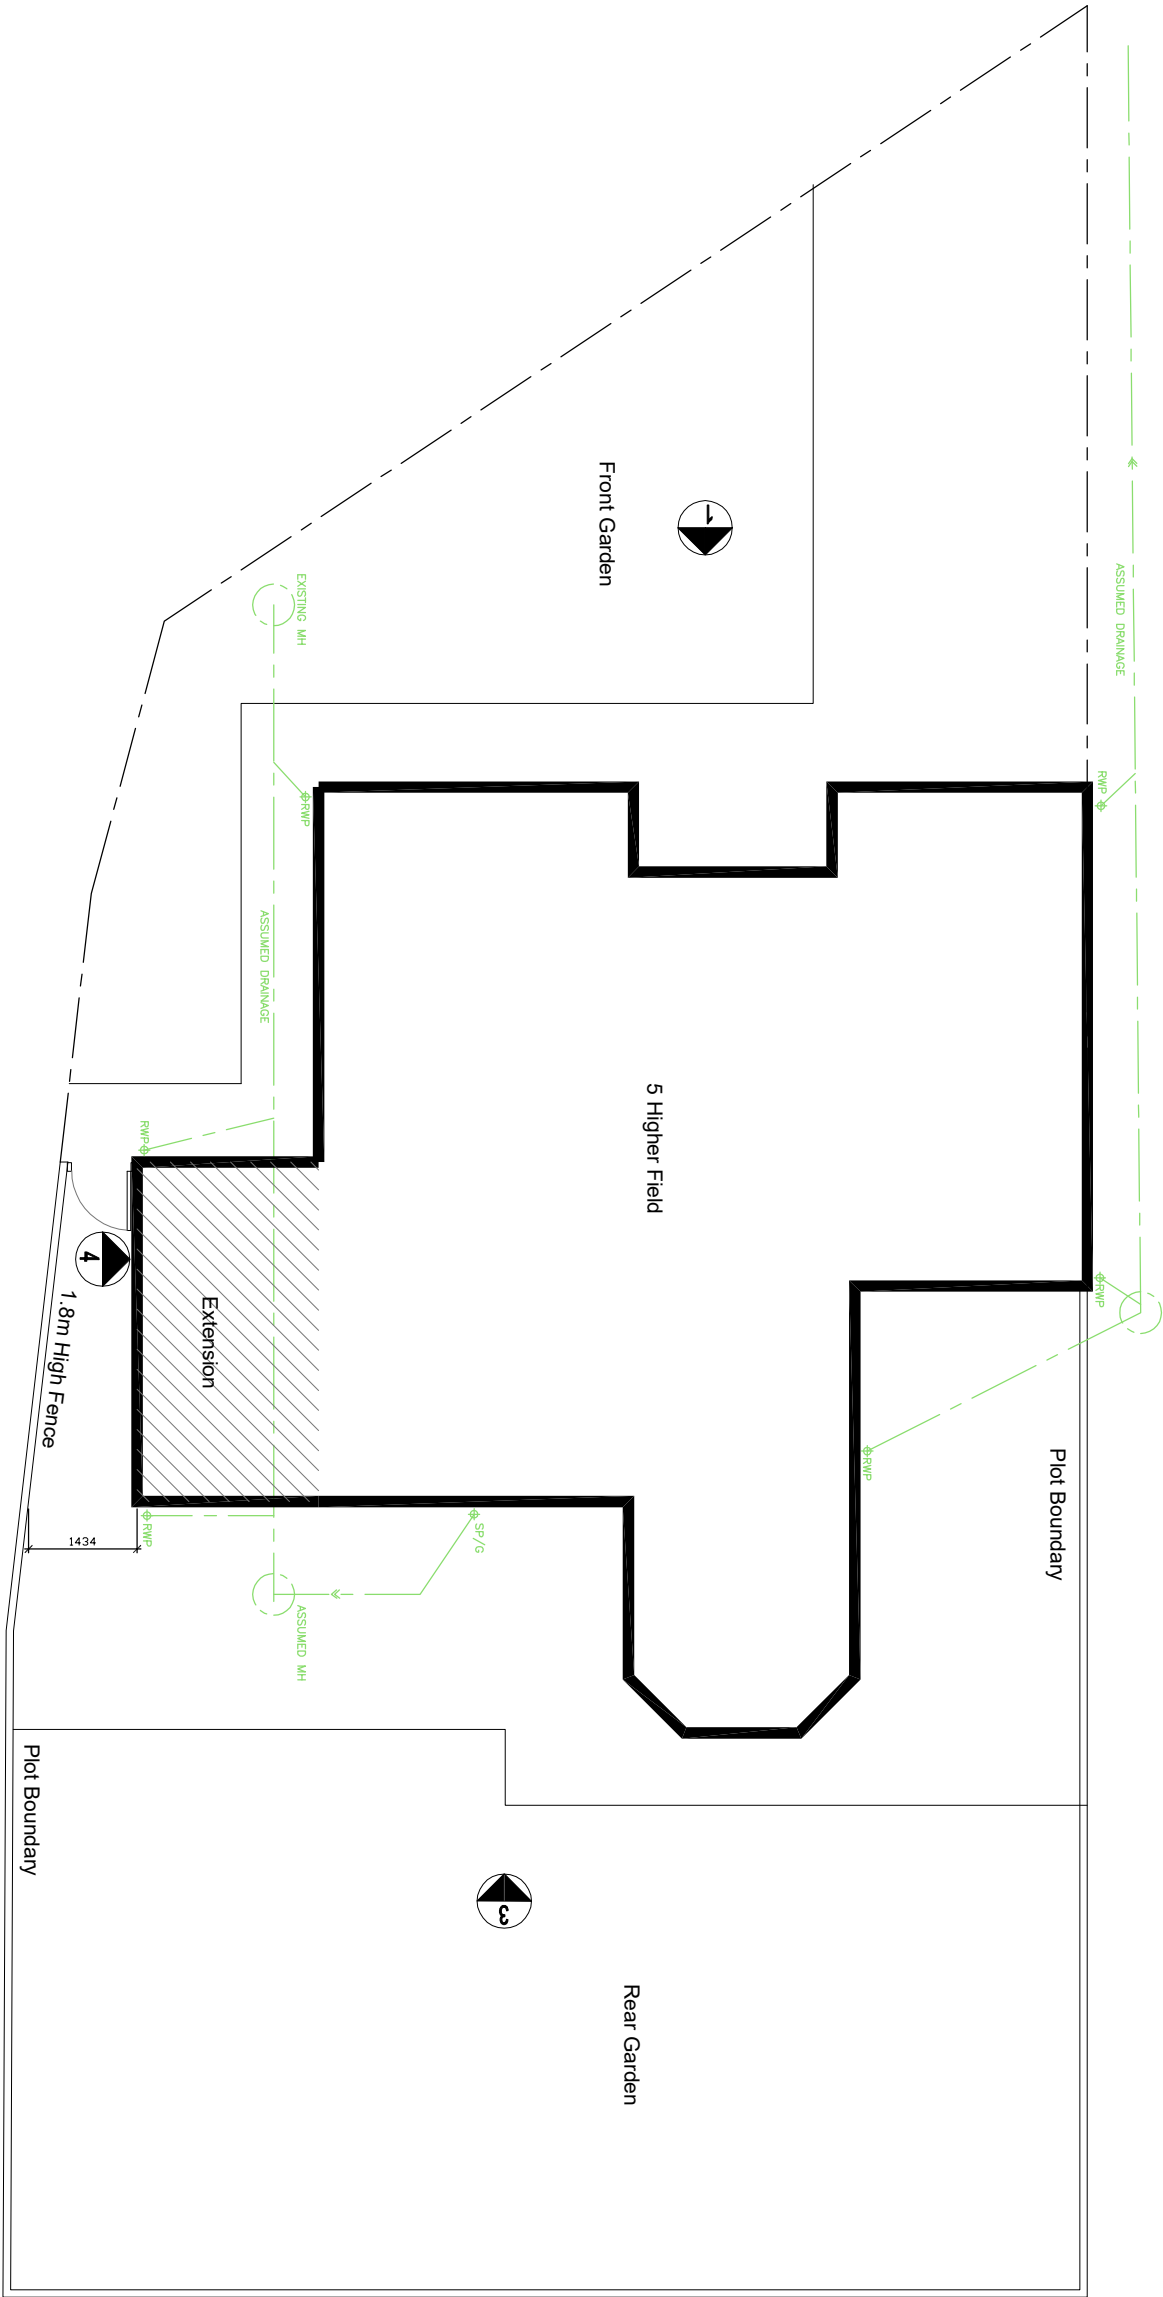

©www.qwarchitects Ltd 2020 | This Drawing is to be used in conjunction with all other project associated drawings and documents. Do not scale from this drawing. Reproduction of this drawing without the prior written consent of QW+Q architects is strictly prohibited. This drawing is copyright and is the property of QW+Q architects, Ltd.

qww+q architects Private Residential Housing Commercial Conservation Domestic Tel: 01254 485848 Email: info@qwarchitects.com Web: www.qwarchitects.com The Annex Lowerfold Farm Osworddovisile B854GA Architects Registration Board		Client MR_ & MRS_PHILIPIDES		Scale 1:100	Sheet Size A3	Job Number 21-032	Drawn By AW	Checked AW
Project 5_HIGHER_FIELD LANGHO		Drawing Title PROPOSED_SITE_PLAN		Drawing Status PLANNING		Drawing Number PL/05	Revision -	Final Issue FIRST_ISSUE