




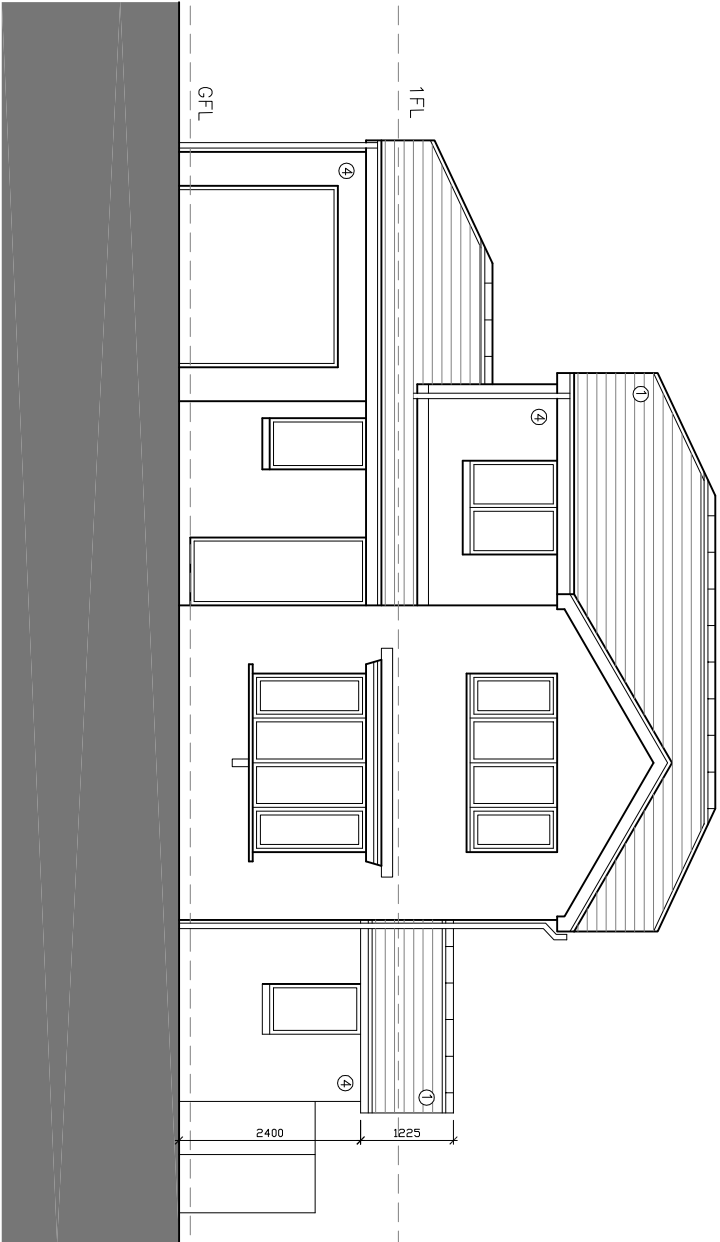


PROPOSED ELEVATION 1

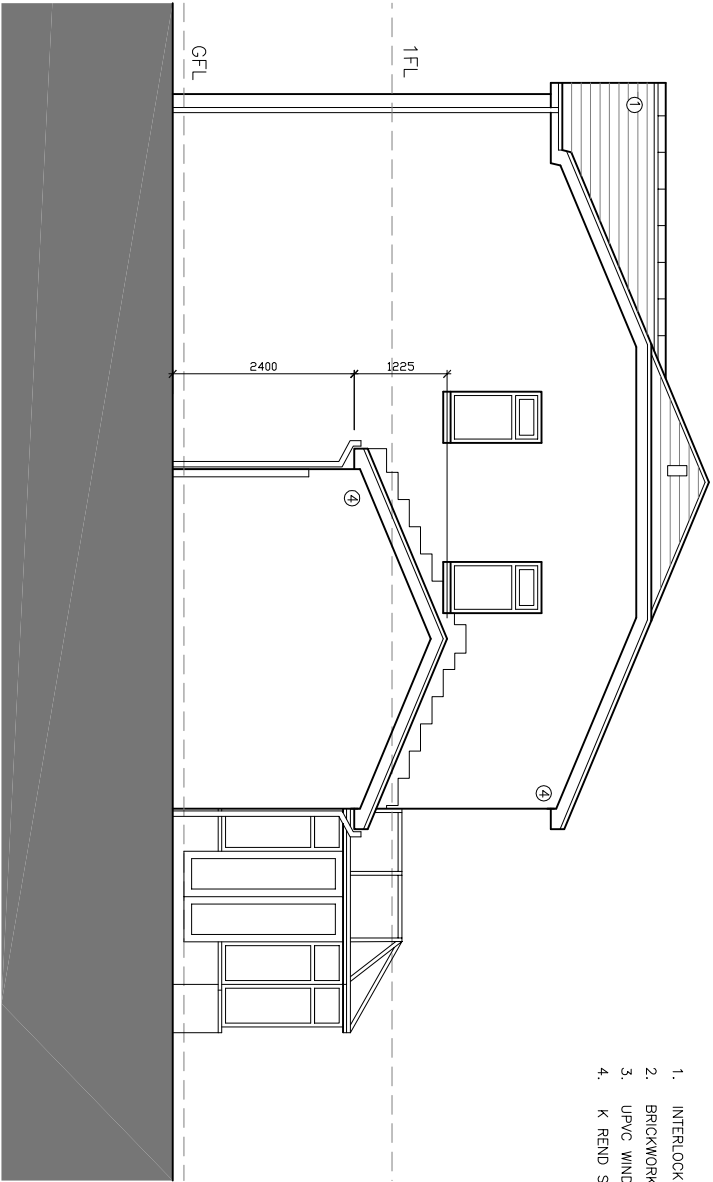

- MATERIALS
- INTERLOCKING CONCRETE ROOF TILES
 - BRICKWORK
 - UPVC WINDOWS/DOORS
 - REND SYNTHETIC RENDER

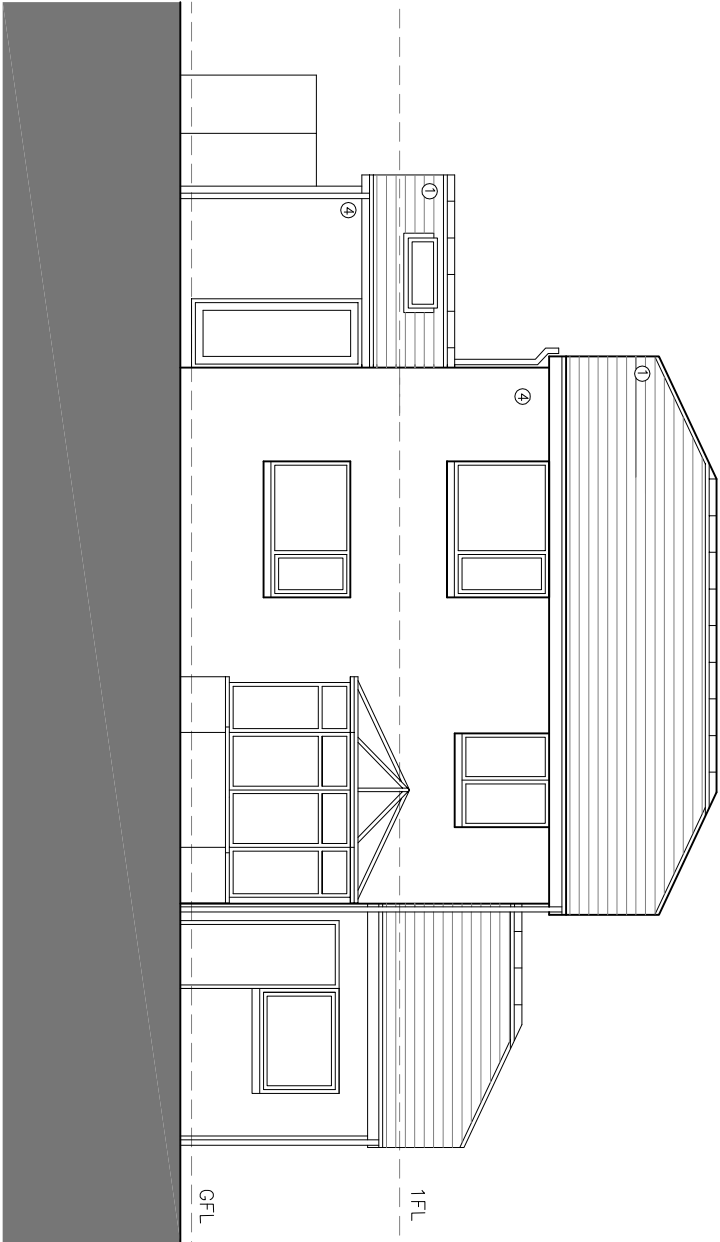

PROPOSED ELEVATION 3

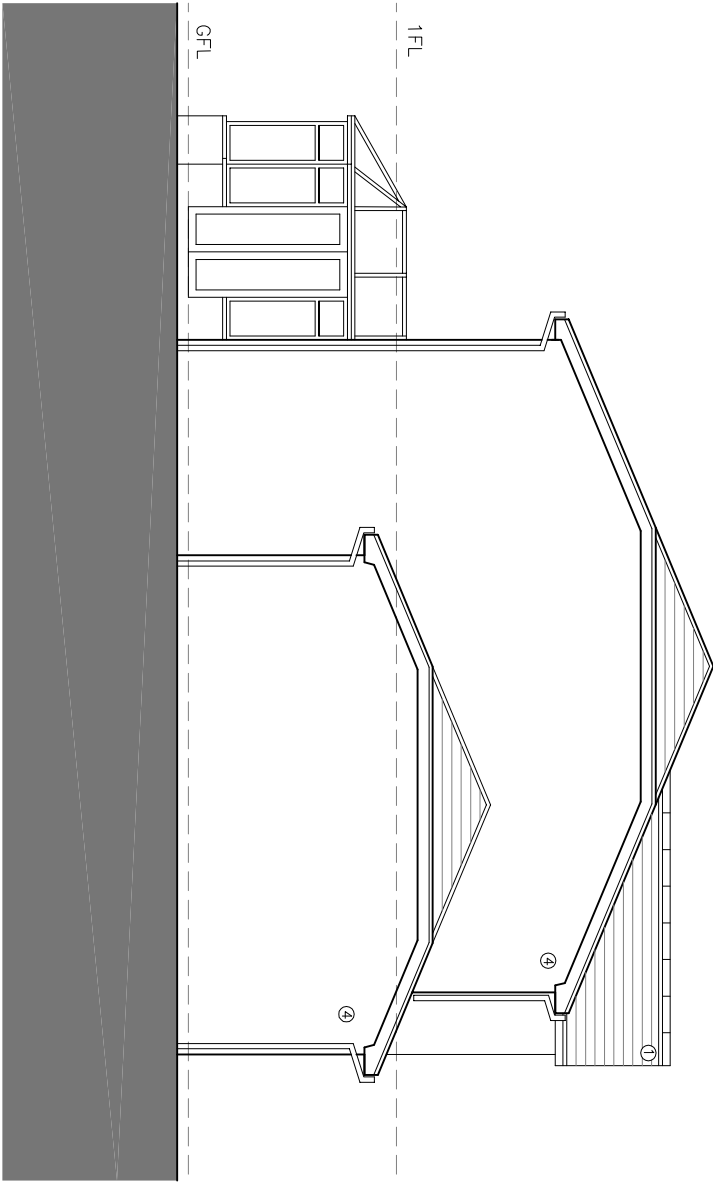

PROPOSED ELEVATION 2

qww+q architects The Annex Lowerfold Farm Oswoldtwistle B354QA Architects Registration Board Tel: 01254 485848 Email: info@qwwarchitects.com Web: www.qwwarchitects.com	Client MR_ & MRS_PHILIPPIDES		Scale 1:100		Sheet Size A3		Job Number 21-032		Drawn By AW		Checked AW	
	Project 5_HIGHER_FIELD LANGHO		Drawing Title PROPOSED_ELEVATIONS		Drawing Status PLANNING		Drawing Number PL/06		Revision A		Final Issue FIRST_ISSUE	

©qww+q architects Ltd 2020 | This Drawing is to be used in conjunction with all other project associated drawings and documents. Do not scale from this drawing. Reproduction of this drawing without prior written permission of qww+q architects Ltd is strictly prohibited. This drawing is copyright of qww+q architects Ltd.