



SCALE BAR 1:50

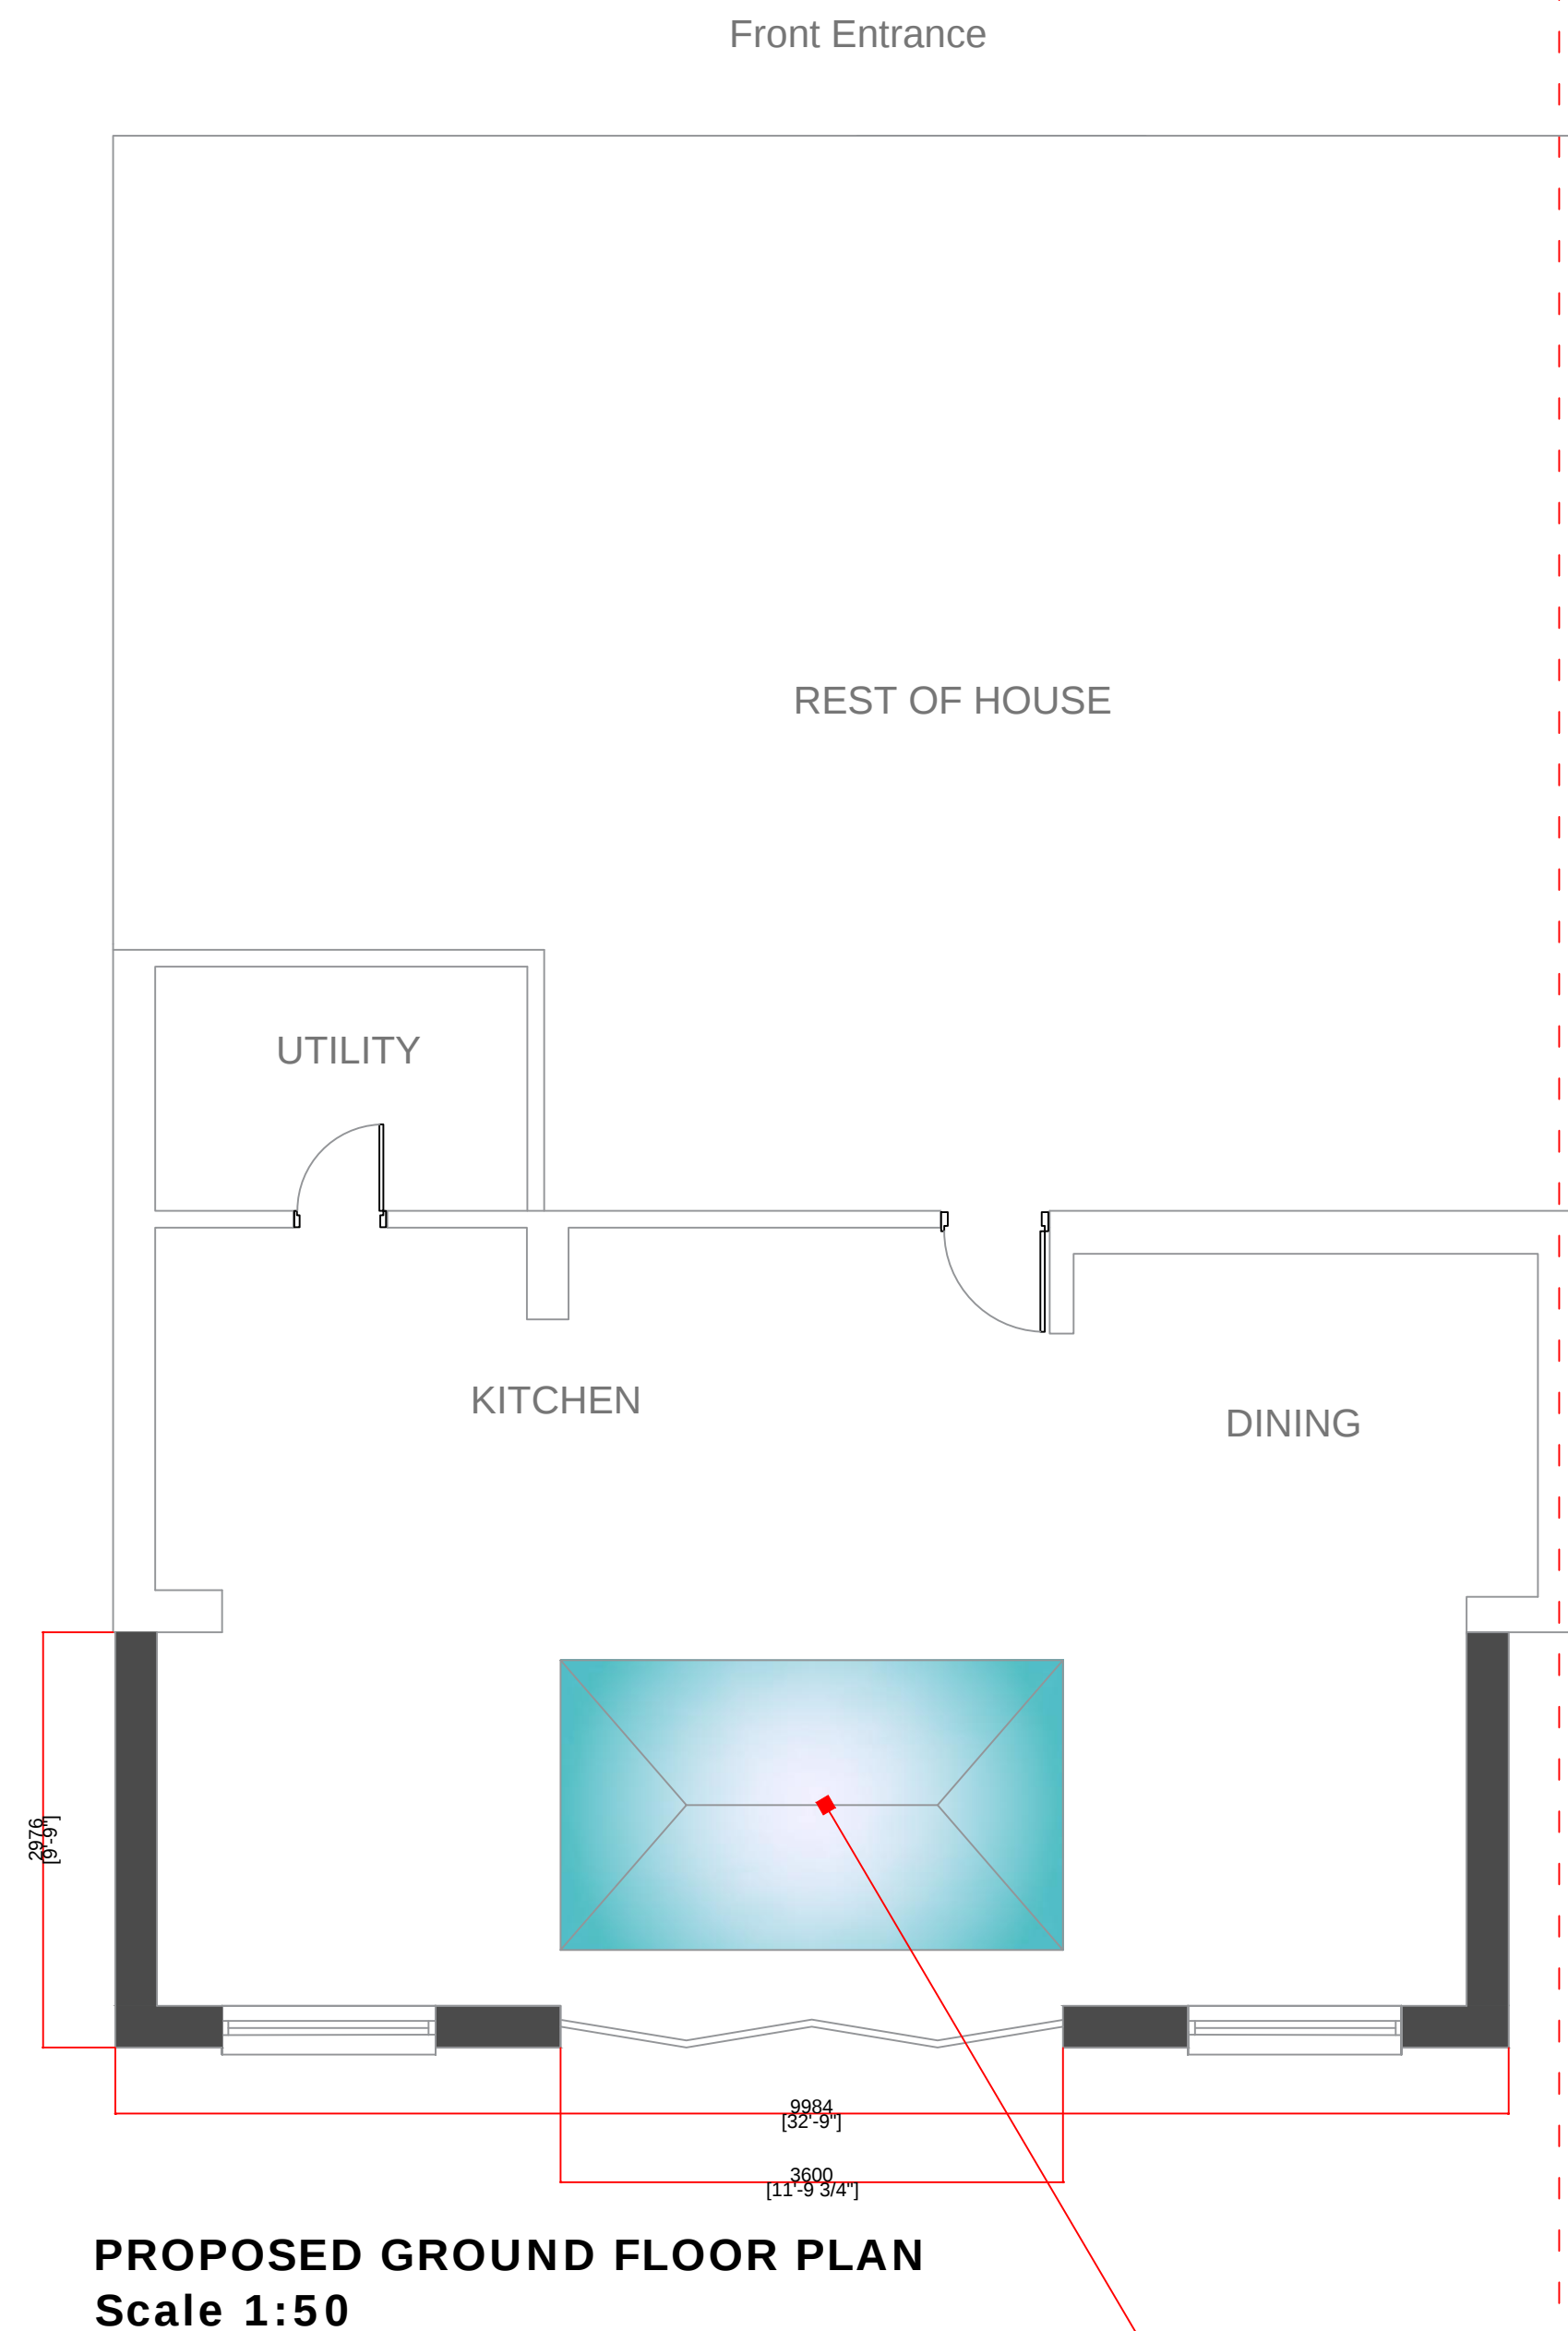


PROPOSED ROOF LANTERN X2

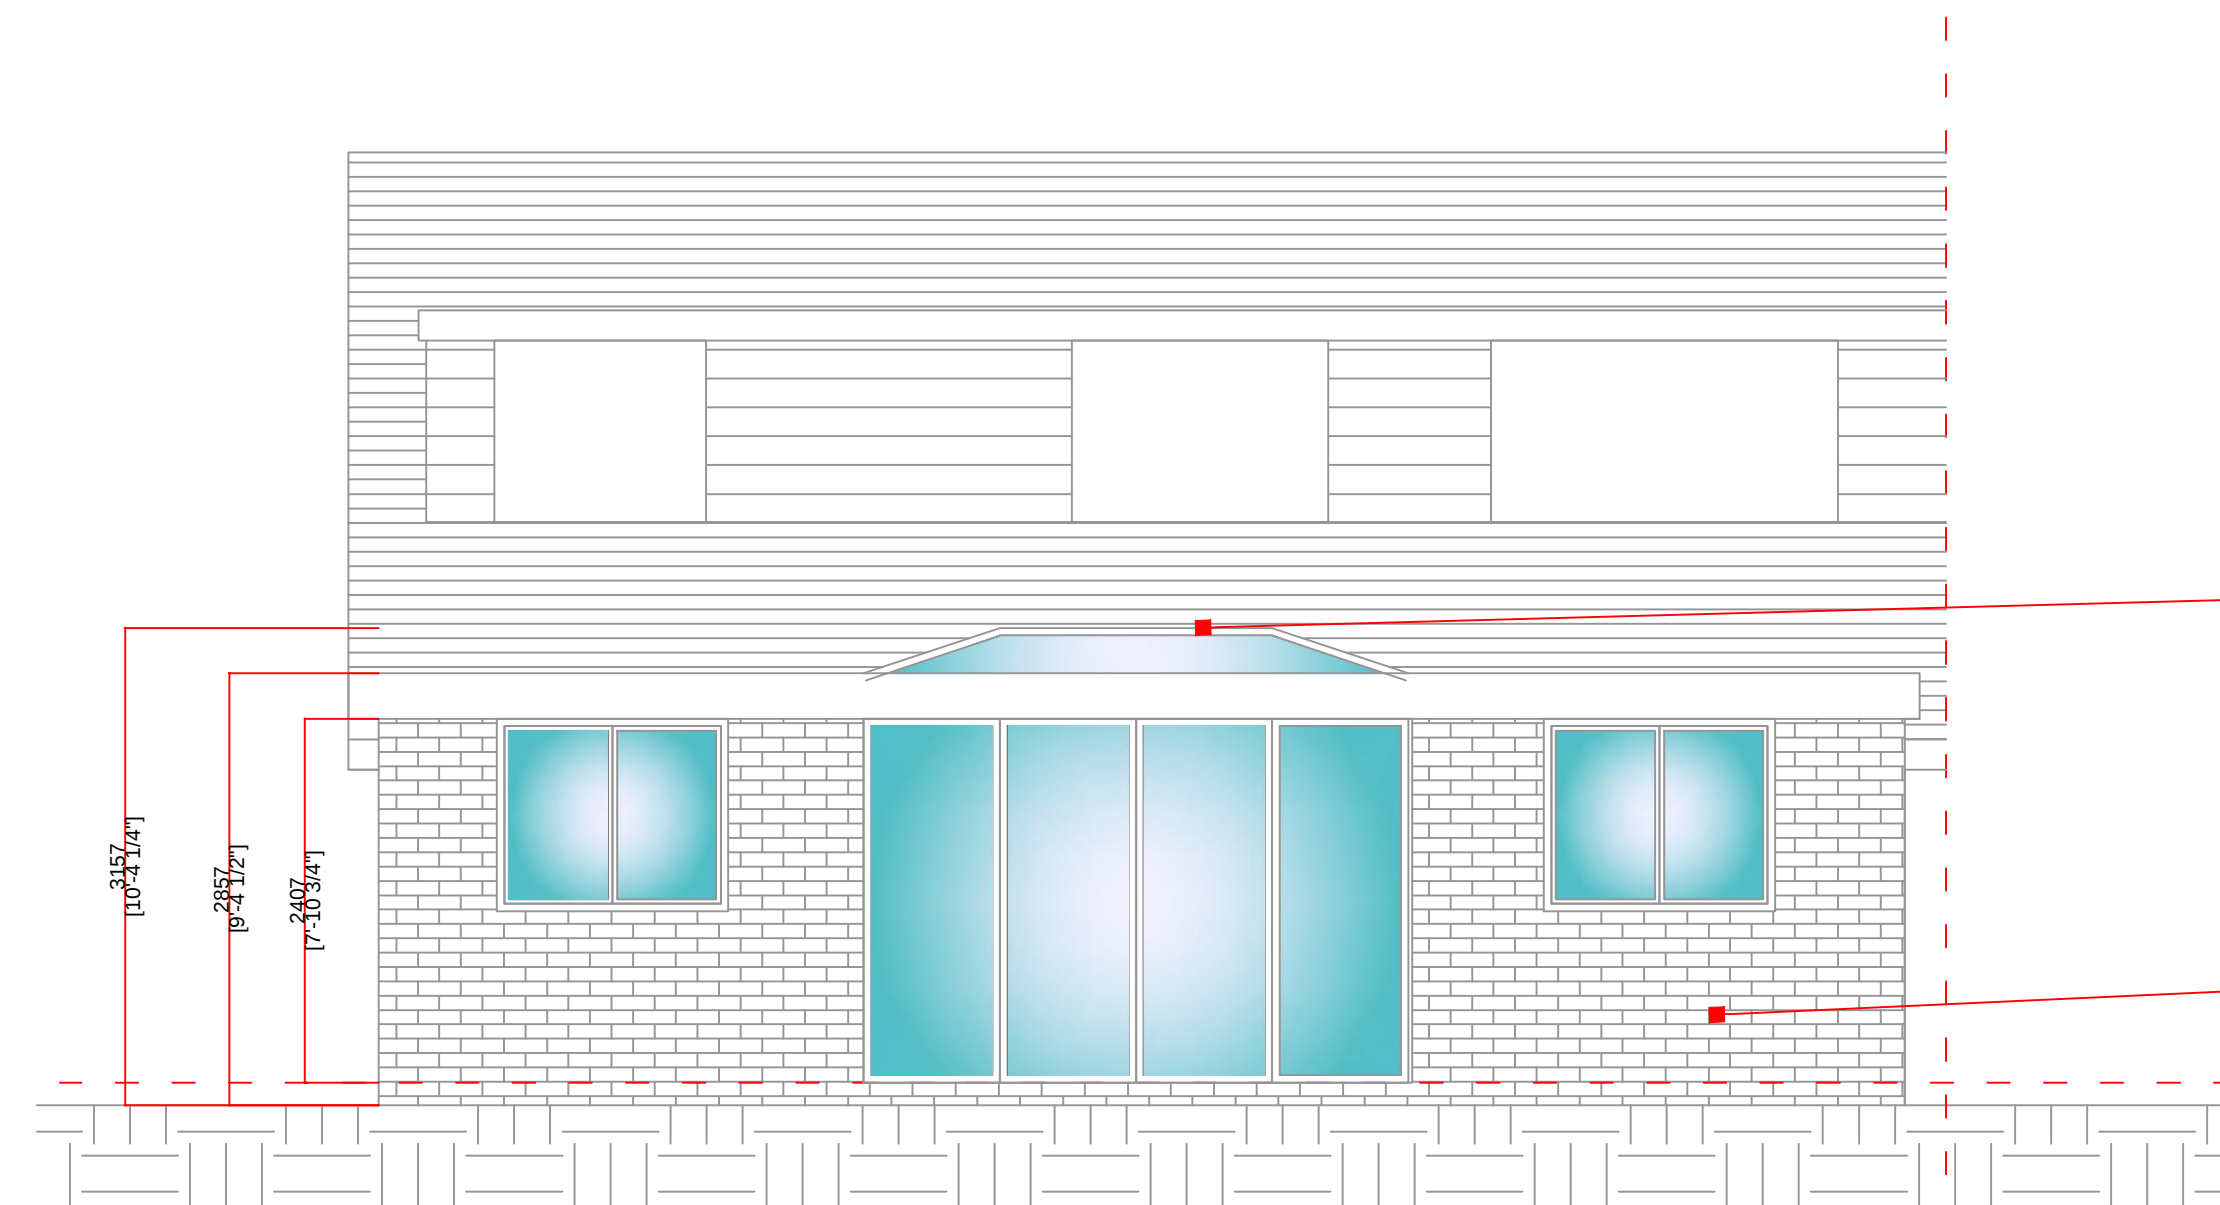

PROPOSED ROOF LANTERN

PROPOSED BRICK TO MATCH EXISTING

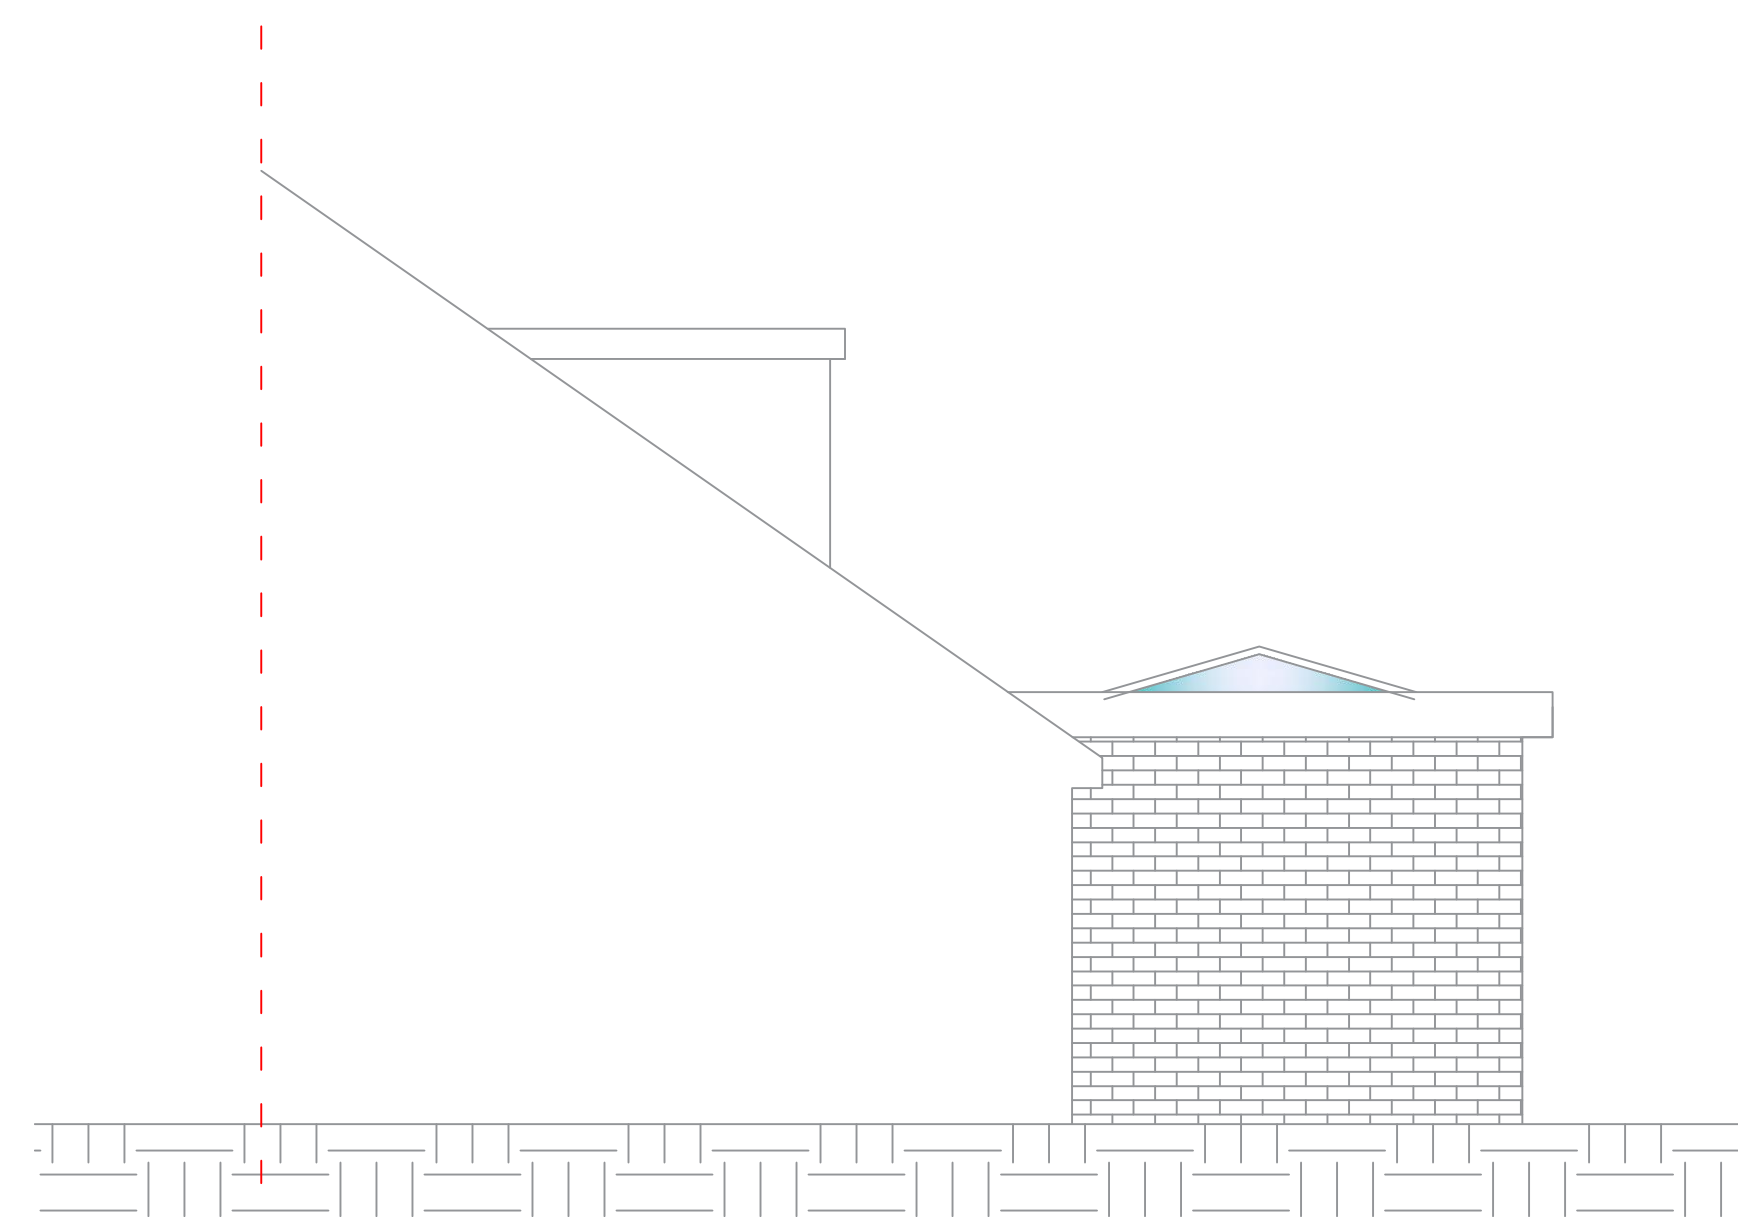

GENERAL NOTES

- This drawing is to be read in conjunction with all other drawings related to this project.
- Figured dimensions take preference over scaled dimensions.
- The Architectural Designer is to be notified immediately of any discrepancies between information shown and that found on site.
- All dimensions are to be verified on site by the contractor prior to ordering materials and starting work.
- This drawing, the works and concepts depicted, are copyright and may not be reproduced or made use of, either directly or indirectly, without the express consent of SJR Architecture.

CLIENT

MR & MRS ERKAN

PROJECT

96 HACKING DRIVE PR3 3FP

Drawn	Checked	Date	Scale(s)
ST		April 2021	1:50@A1

DRAWING TITLE / No.

PROPOSED DRAWINGS: PLANS & ELEVATIONS - 003