



Notes.

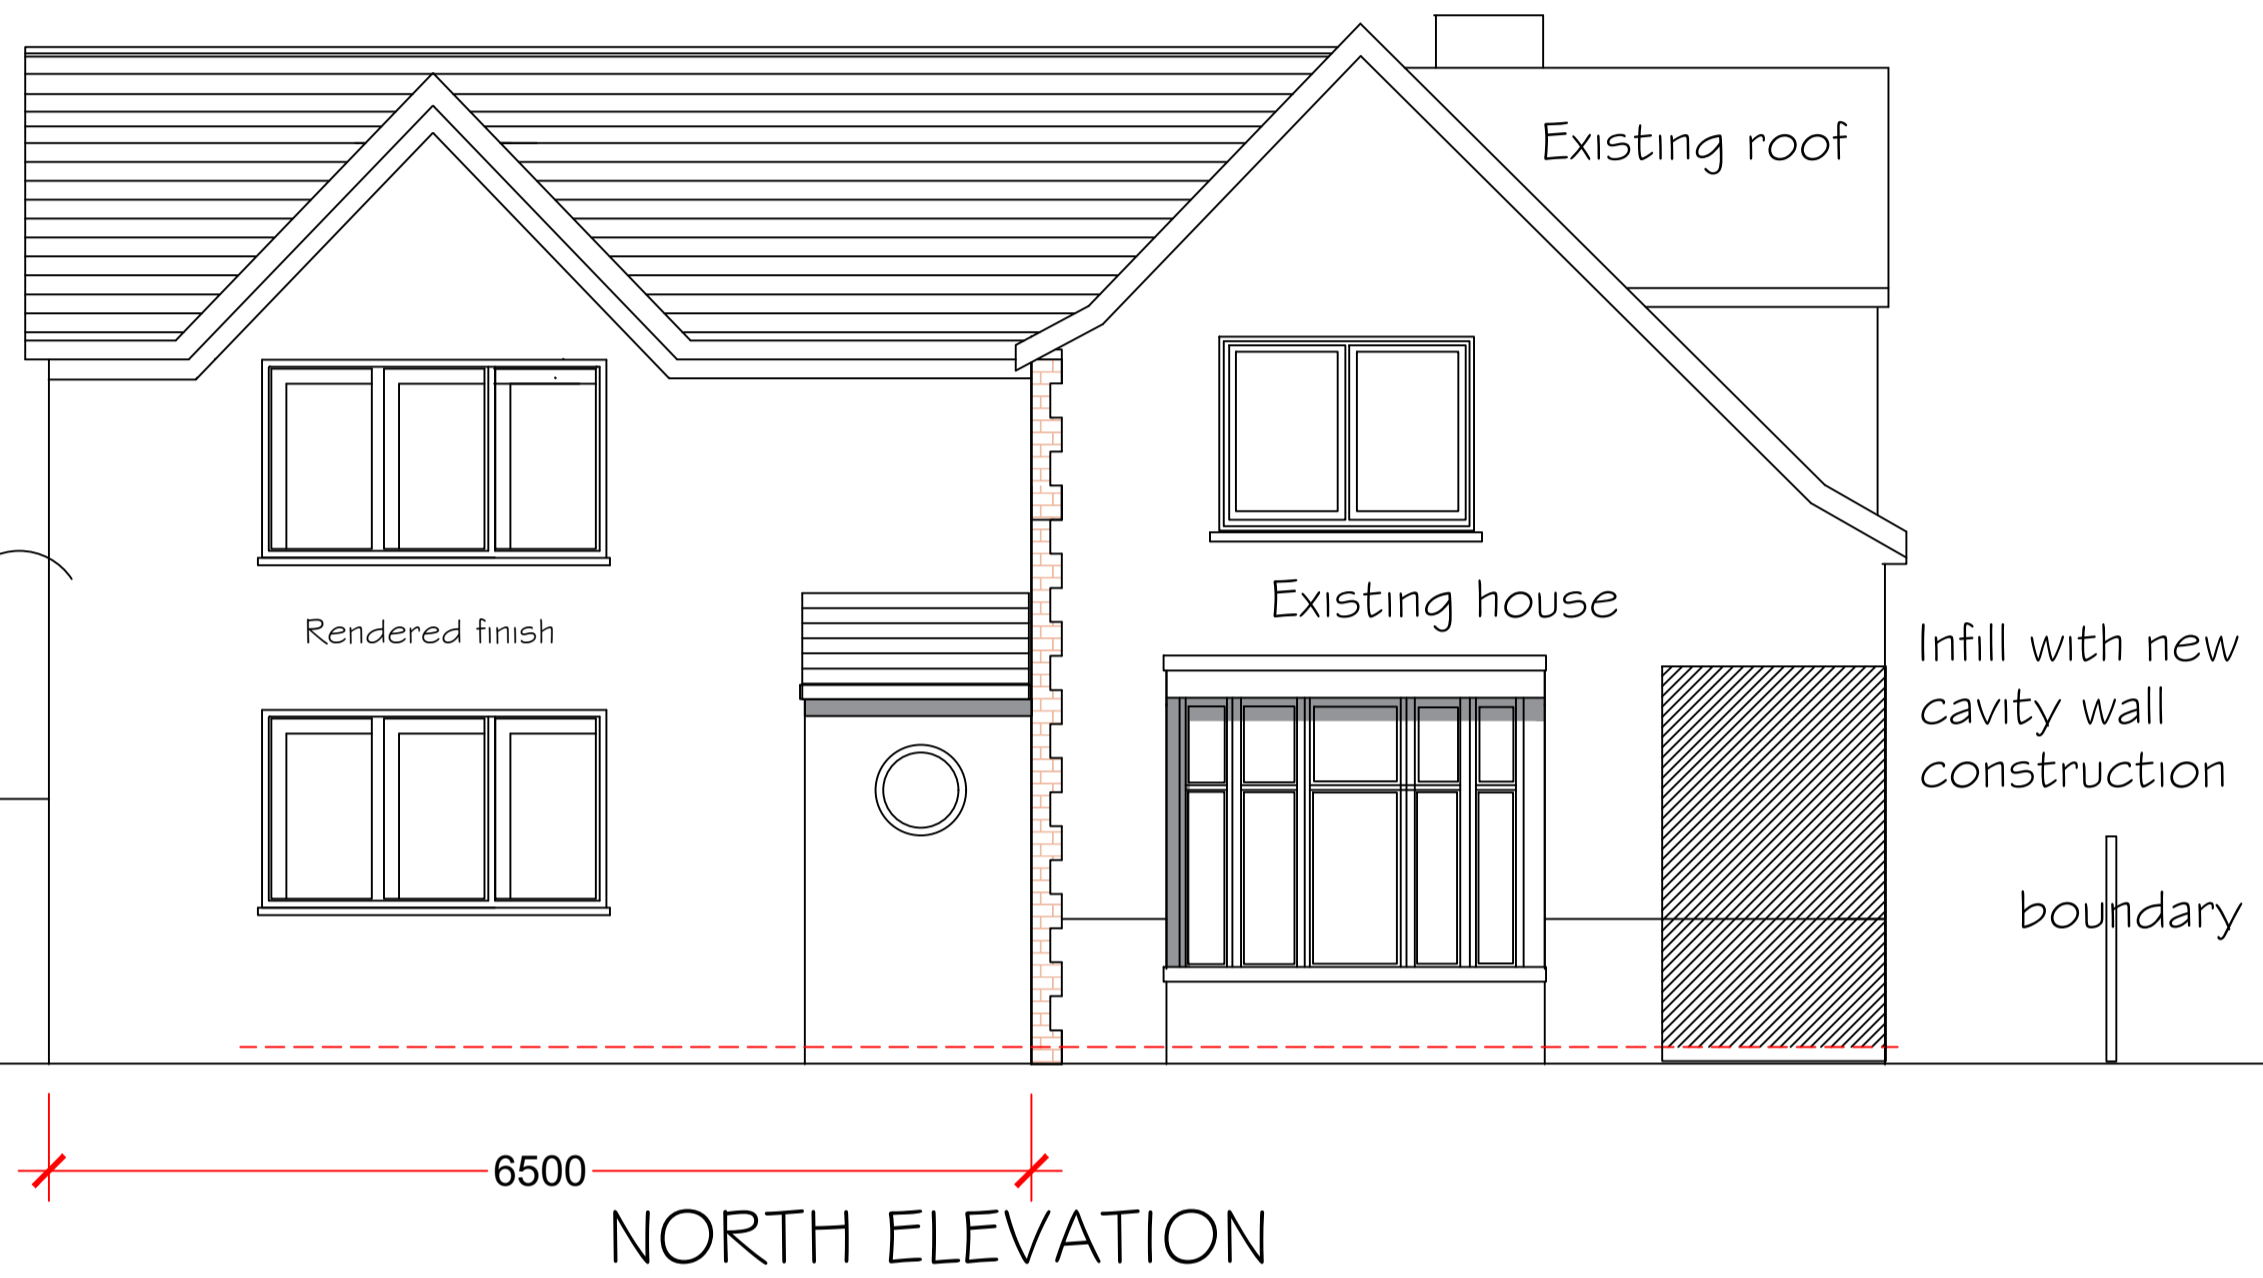

REFER TO DRAWINGS PHA/200,300 & 400 FOR FURTHER INFORMATION

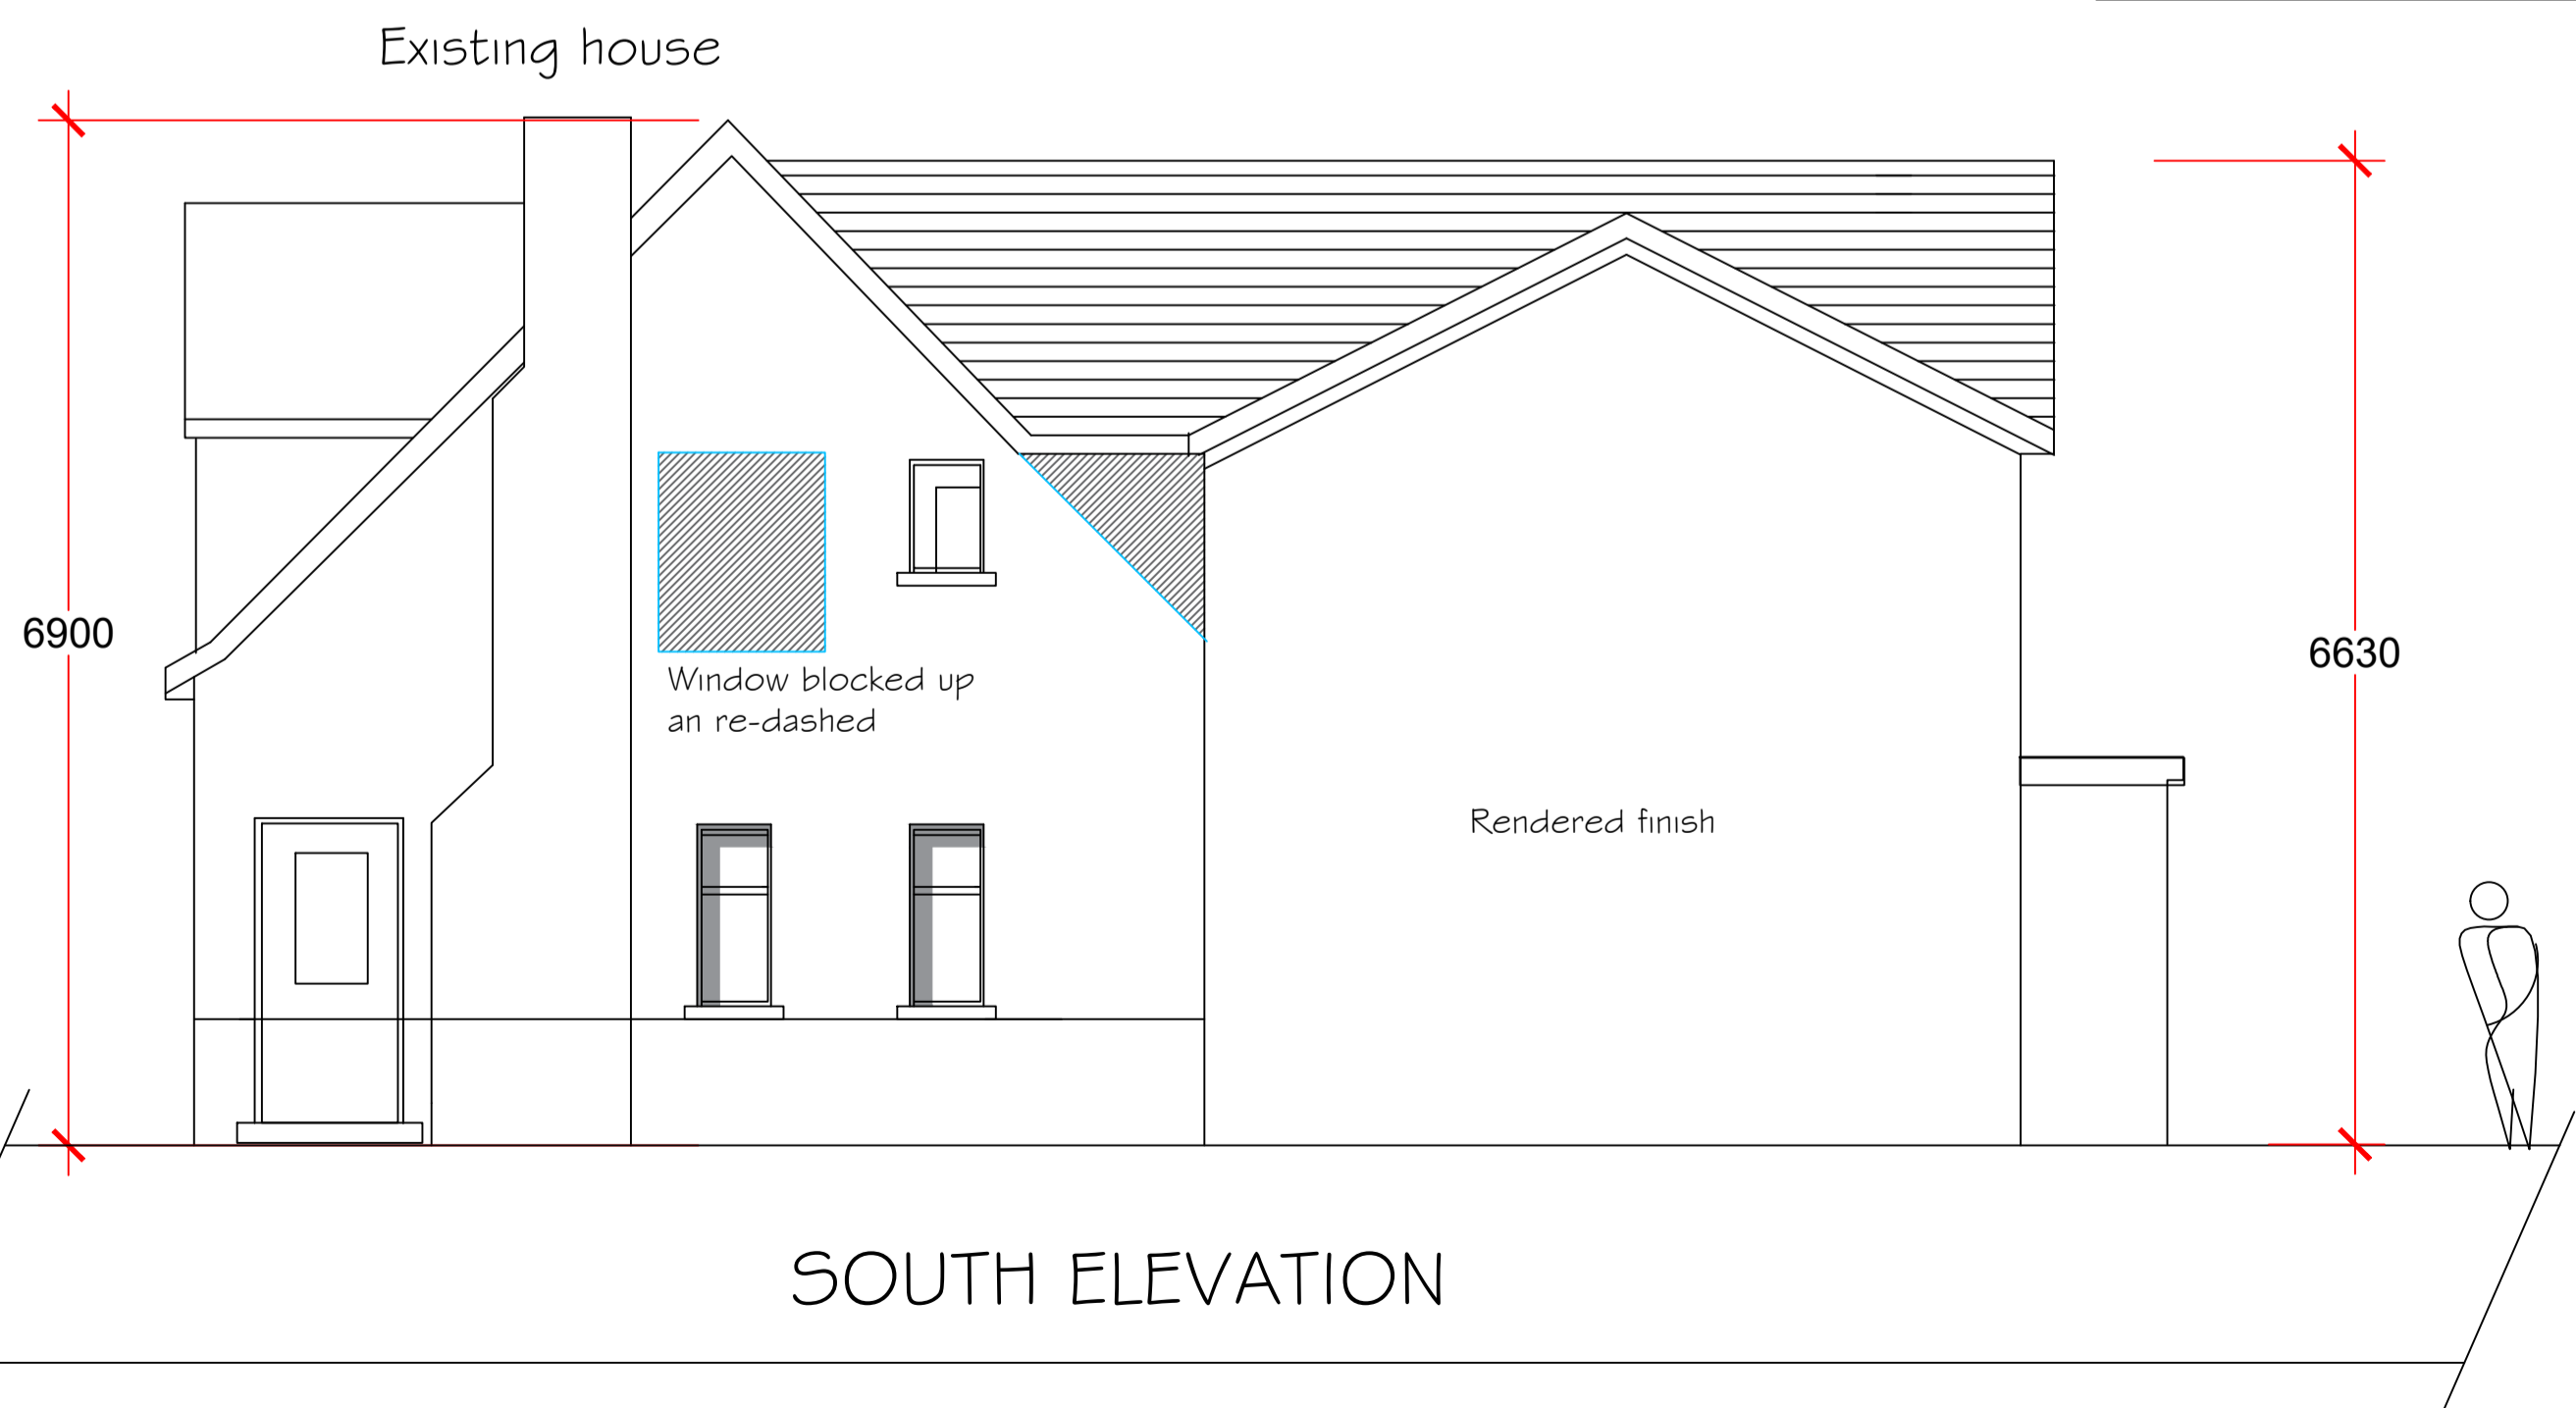

notes.

Project:  
 PROPOSED EXTENSION AND ALTERATIONS  
 GLENBURN  
 WHALLEY ROAD  
 BILLINGTON  
 LANCASHIRE

Client:  
 MR & MRS BRUNSKILL

Drawing title:  
 PROPOSED ELEVATIONS

Status:

Scale:  
 1:50 AT A1

Drawn by:  
 Checked: PH

Date:  
 4 MAY 2021

Project no. PHA/519  
 Dig no. 300  
 Rev. -