


## Proposed parking plan TMG -

As part of Approved layout: 3/2017/0714  
(extract from approved site plan not to scale)

1:

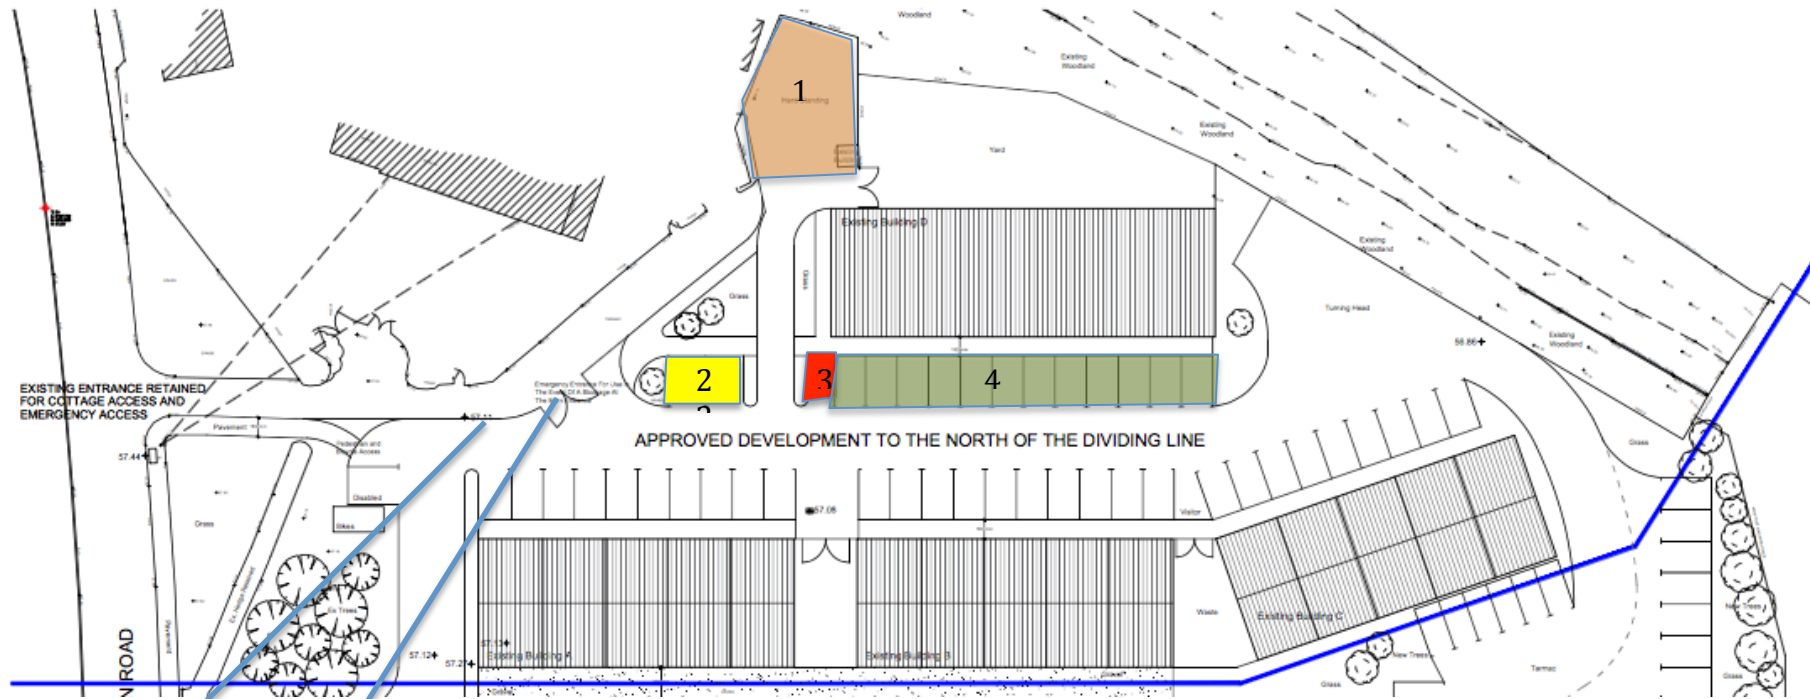

New gate to be installed for emergency access only

New boundary treatment, no detail for this on the approved application. The applicant is happy to erect an acoustic fencing along this boundary

1 - staff parking max 7 spaces

2 - allocated visitor parking

3 - office parking

4 - parking directly outside unit for van pick up and drops off