




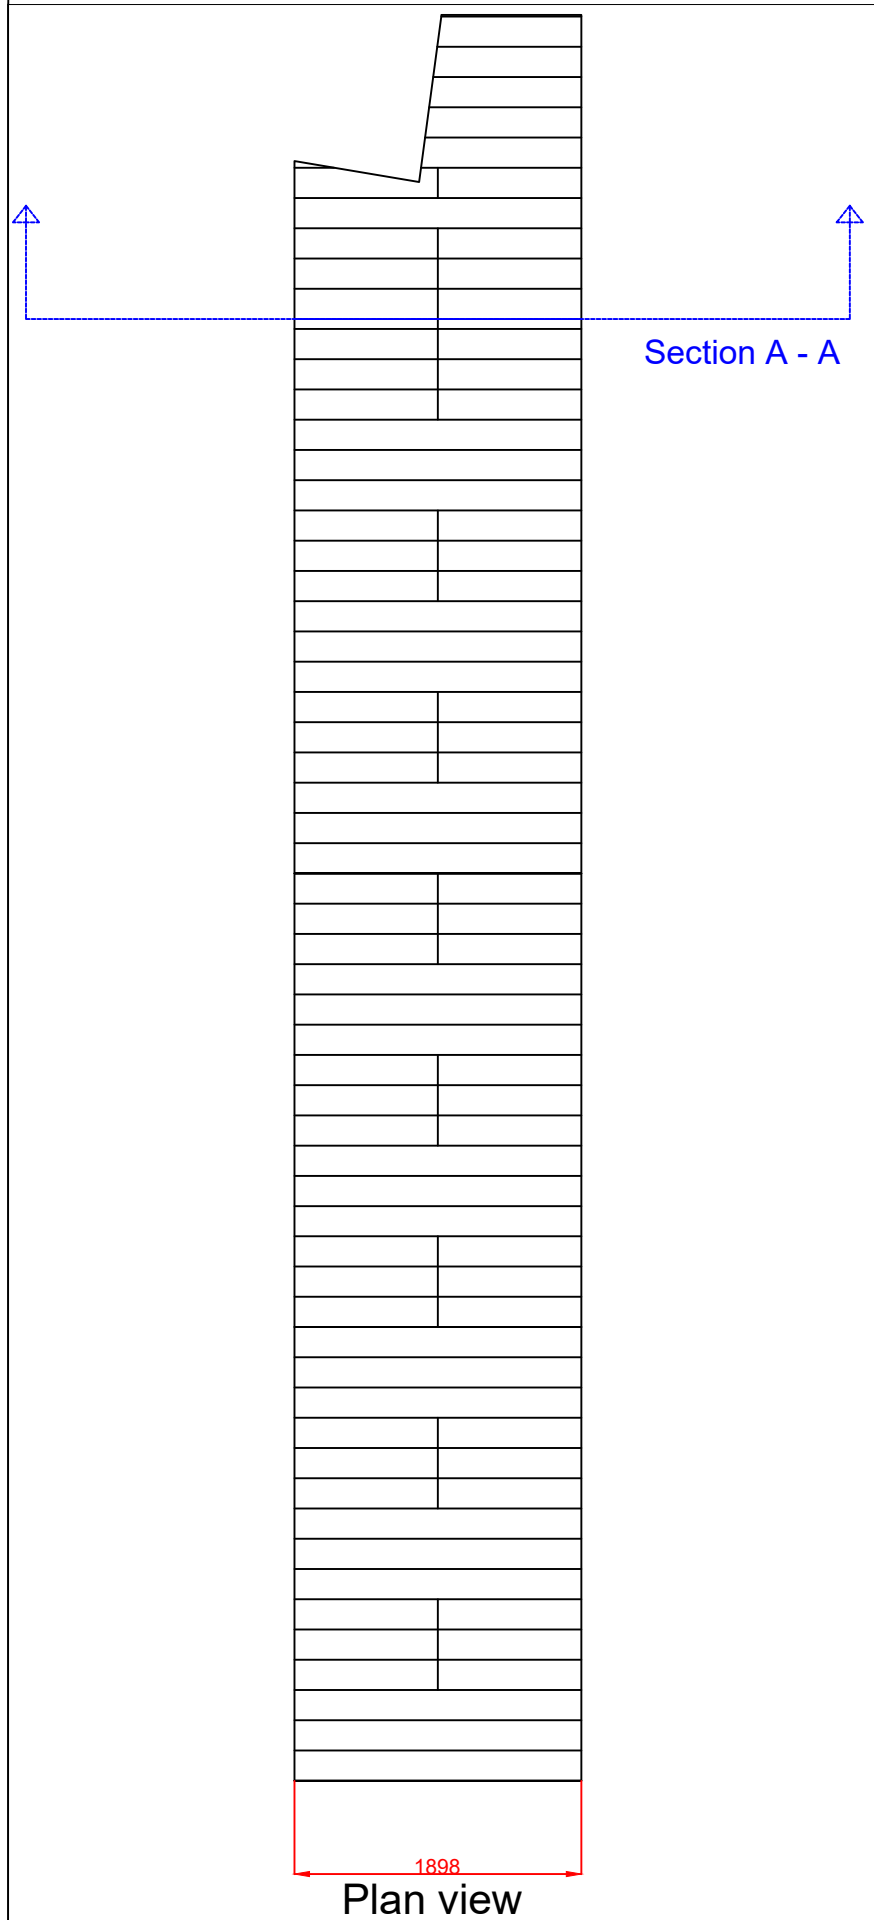

1:50-A3

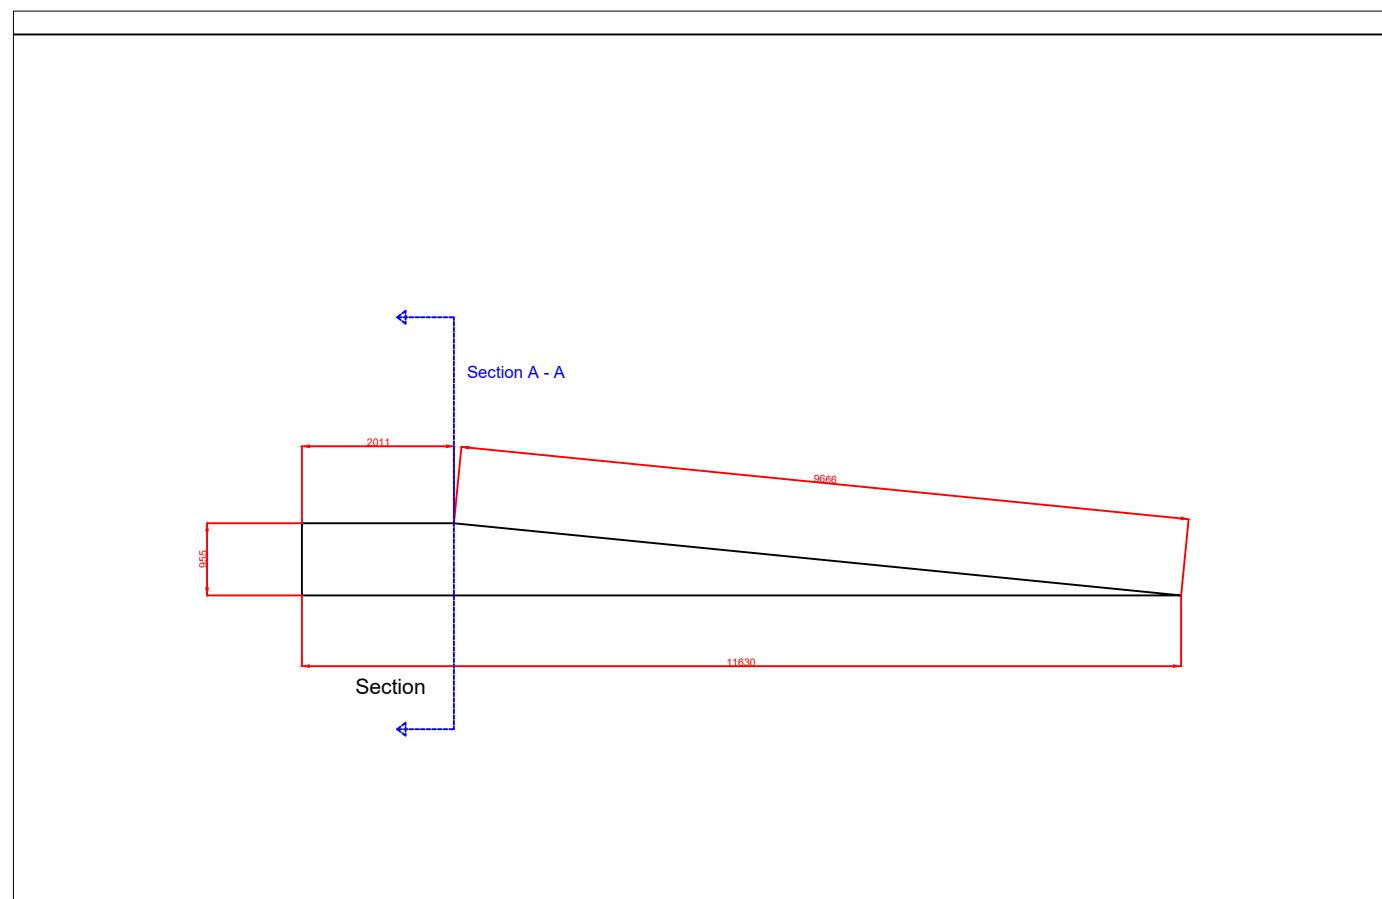

1:100-A3

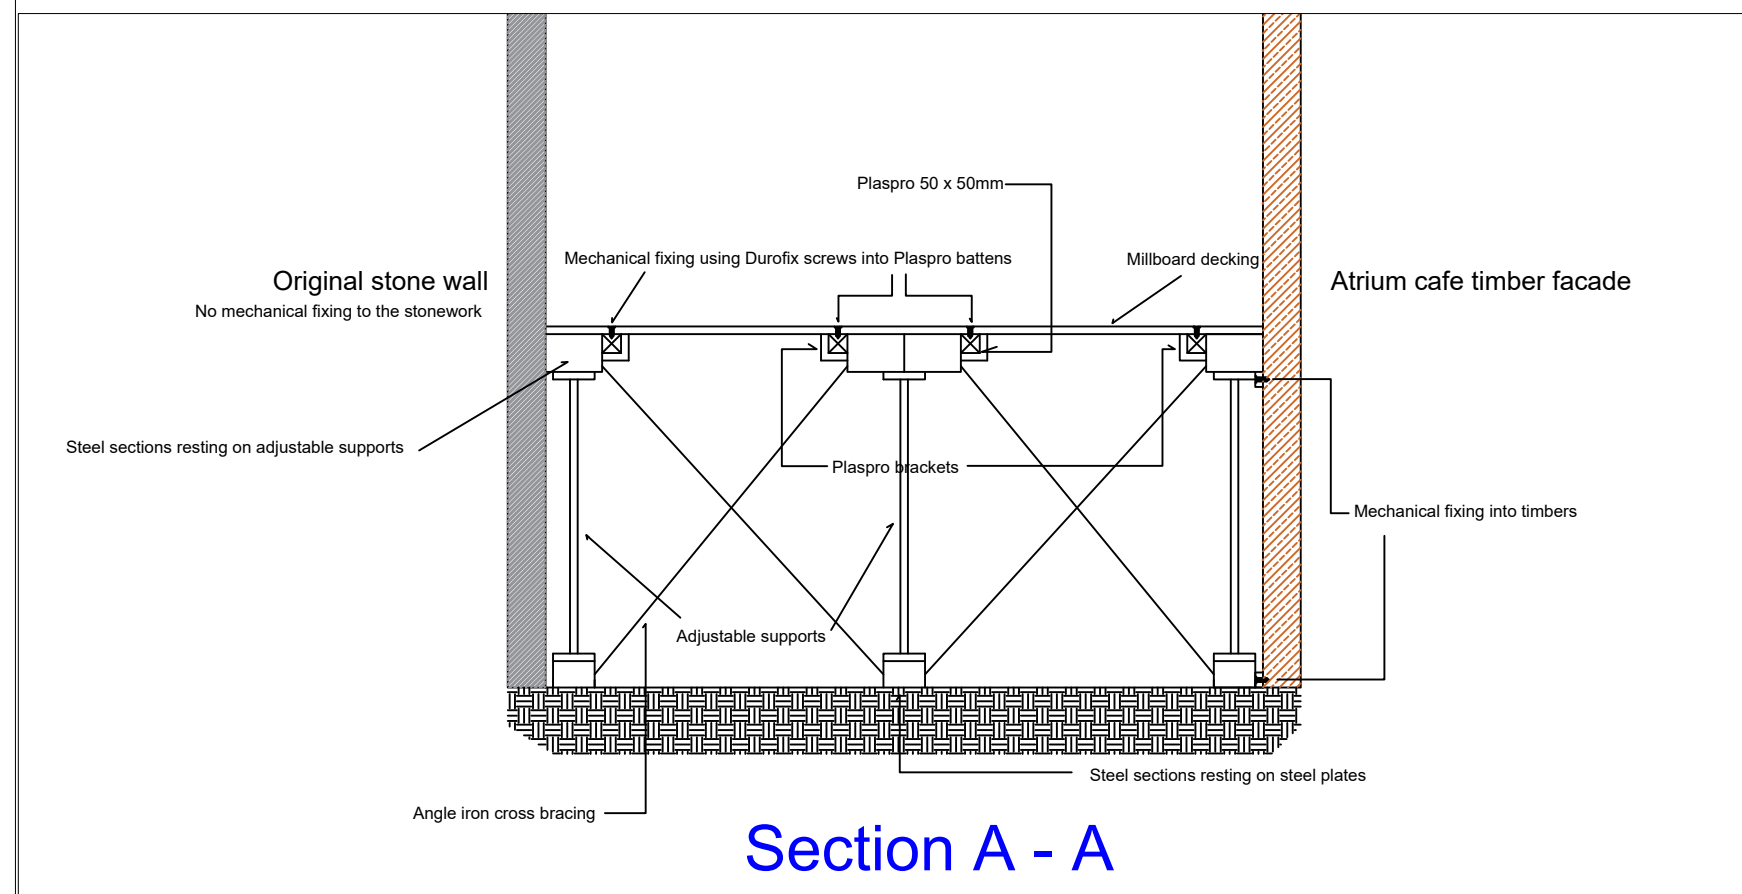

Do not scale from this drawing

1:20-A3

General Notes

Key:

Project  
CAFE-RAMP

Date  
10-05-21

Scale  
VARIOUS

Sheet

1



Ribble Valley  
Borough Council

www.ribblevalley.gov.uk