
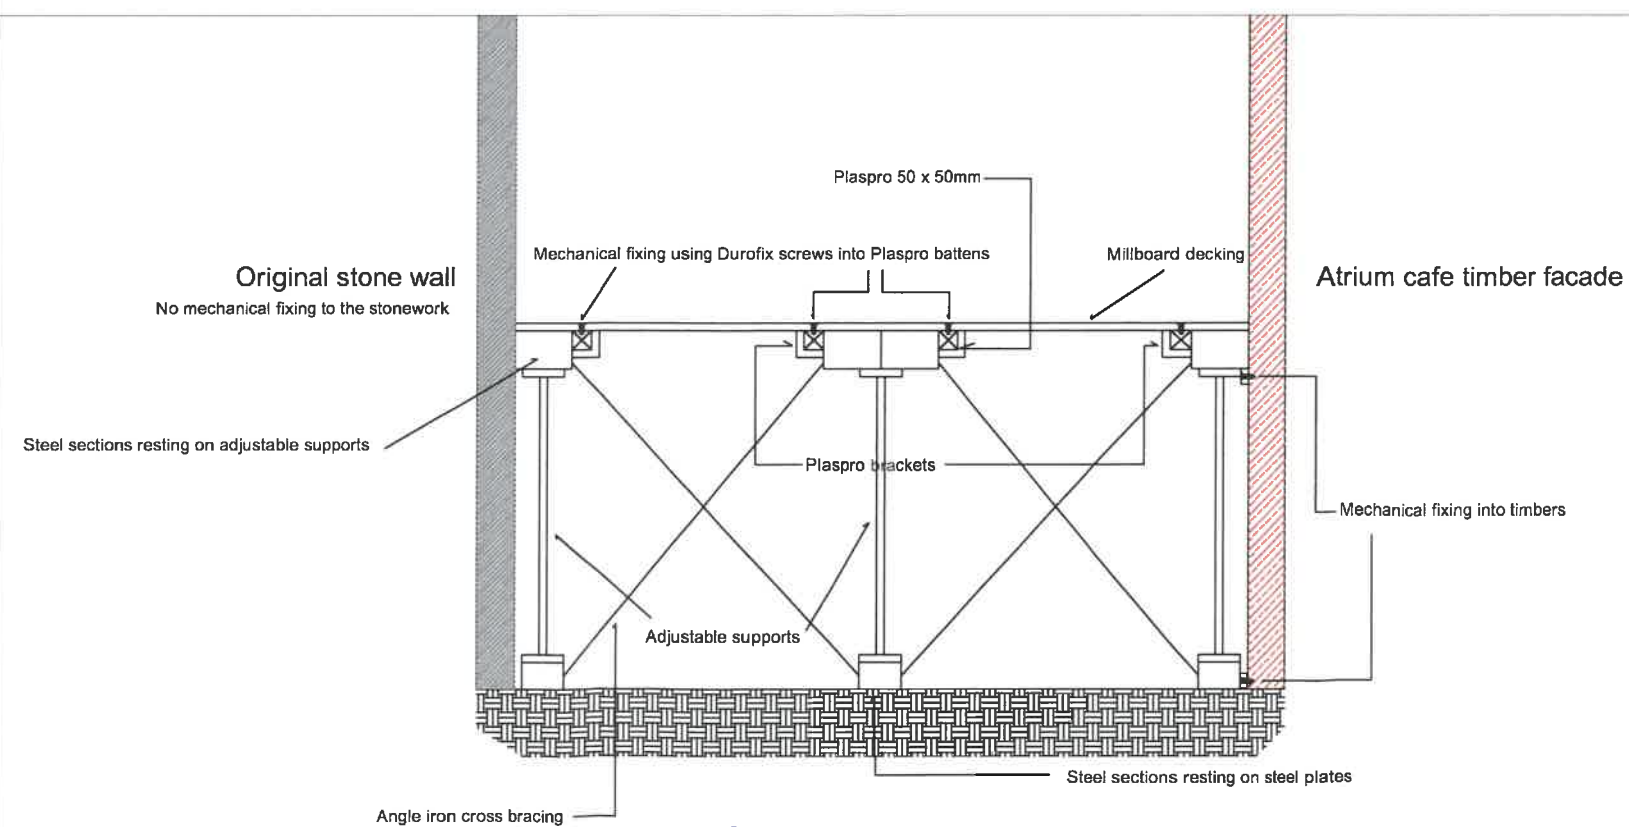
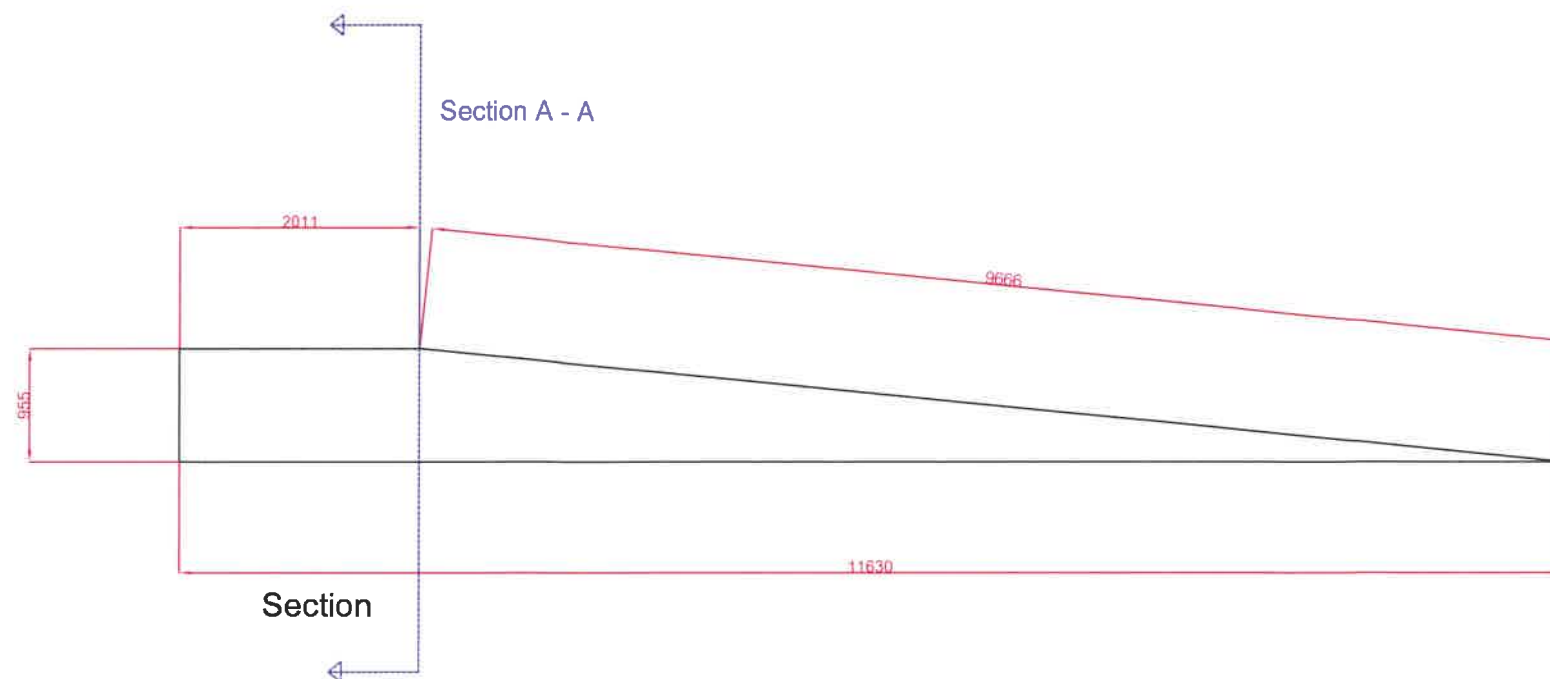


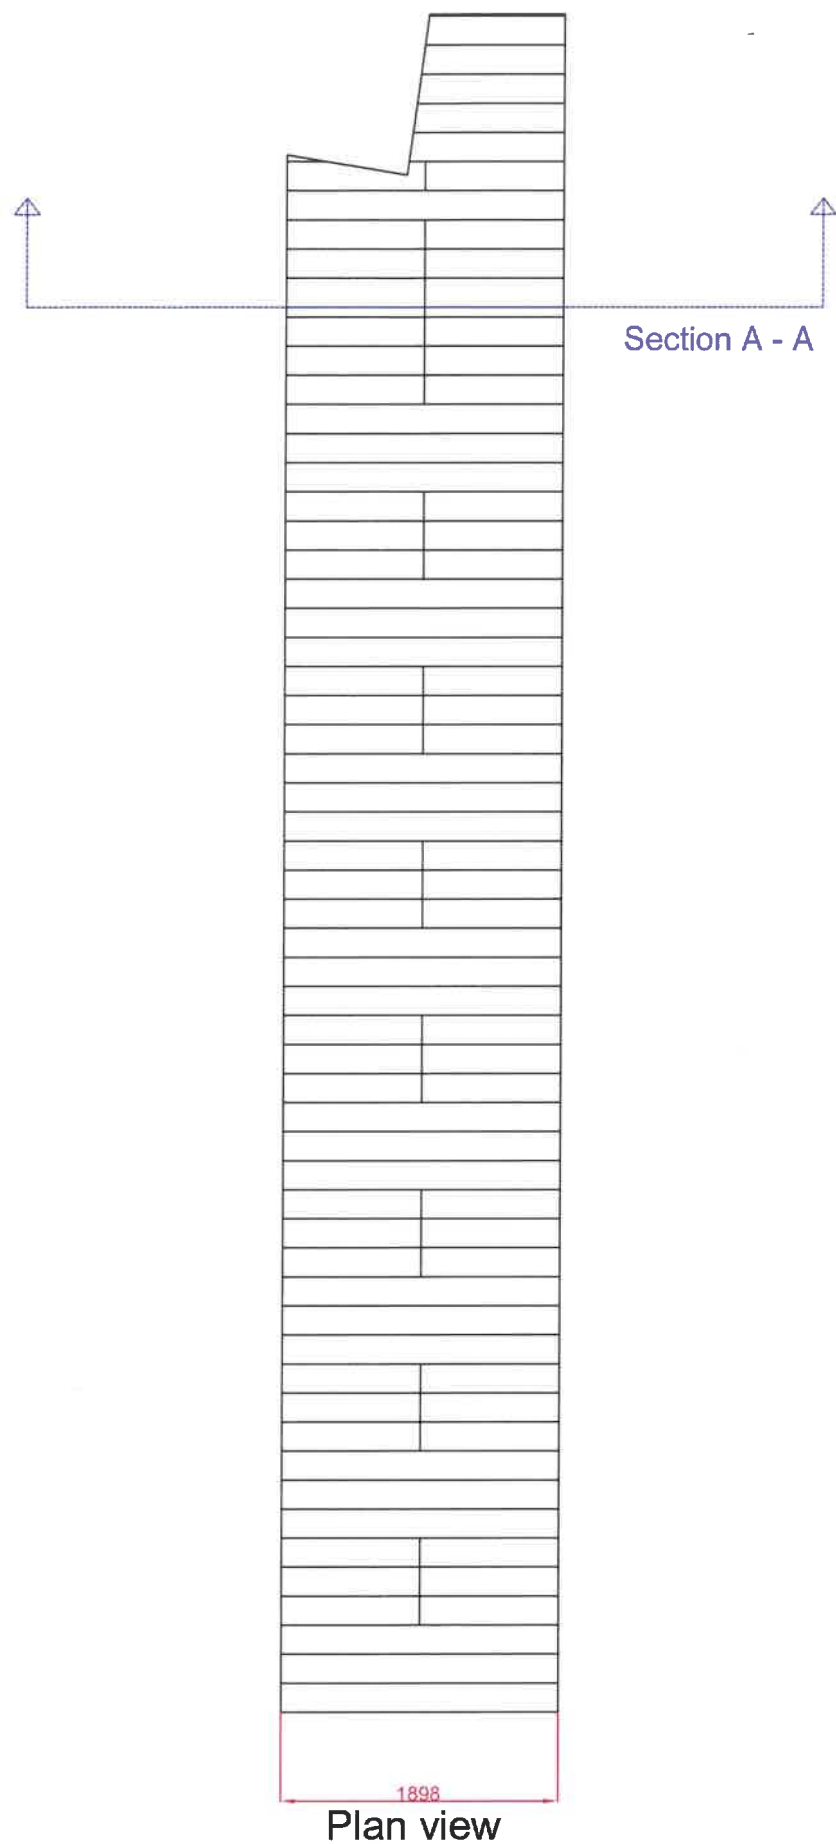

Section A - A

General Notes

Key:

Project	CAFE-RAMP	Sheet
Date	10-05-21	1
Scale	NTS	