




South
Elevation

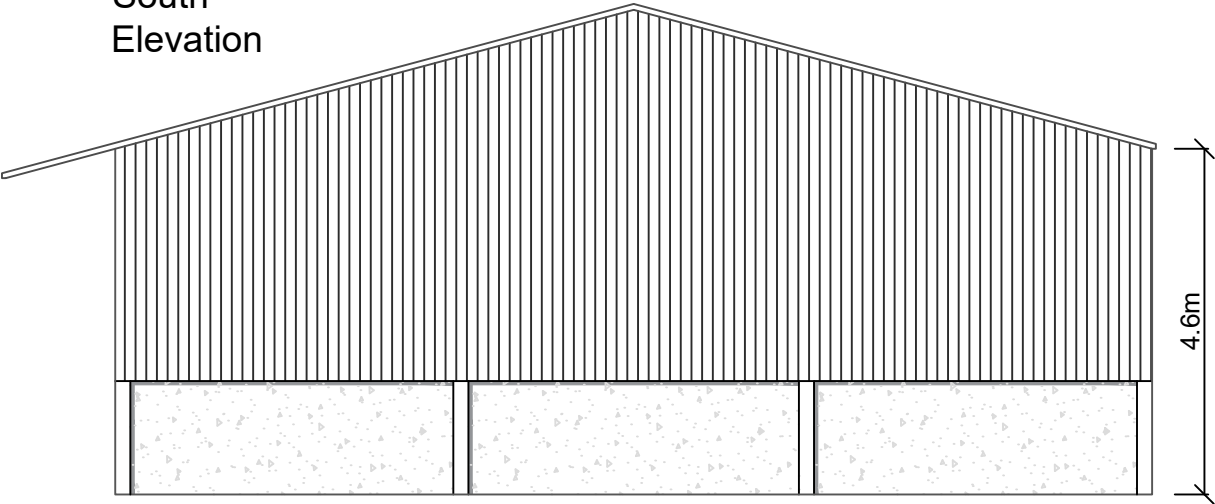


North
Elevation

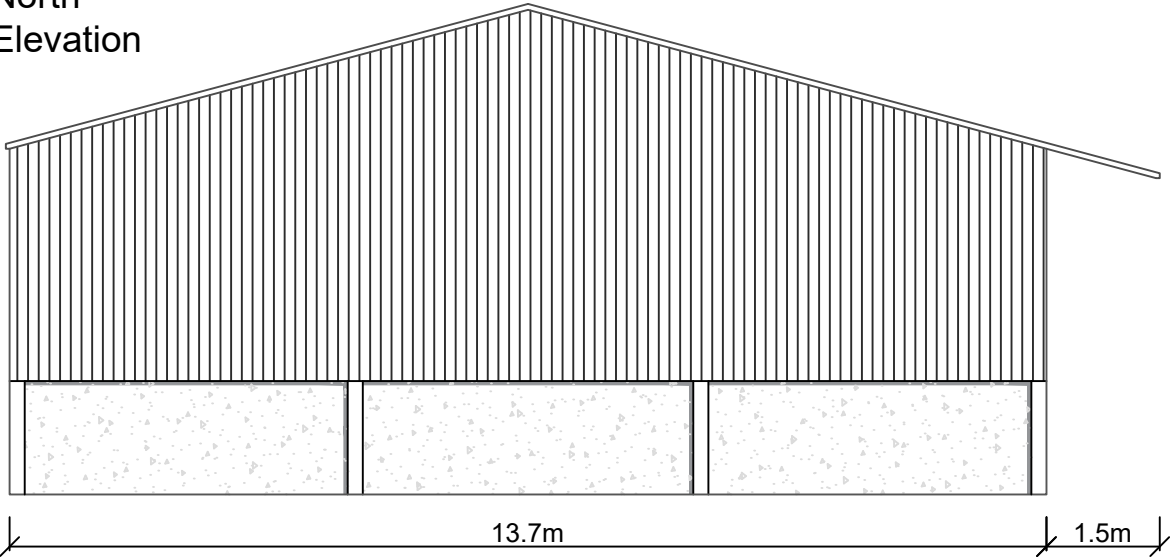

West
Elevation

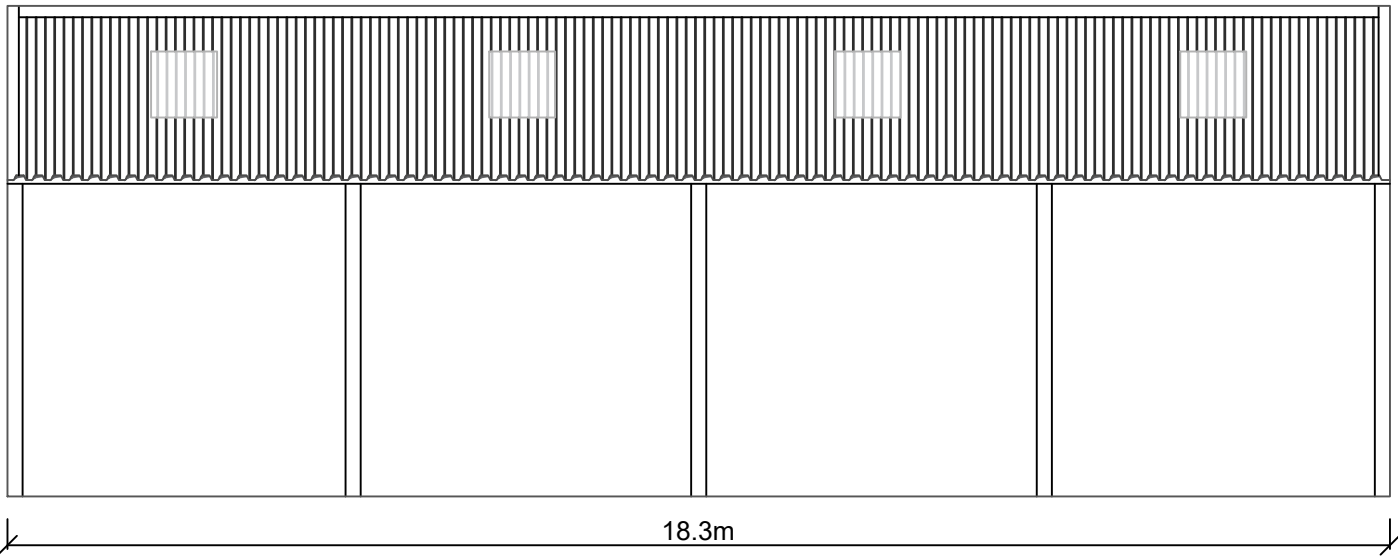

East
Elevation

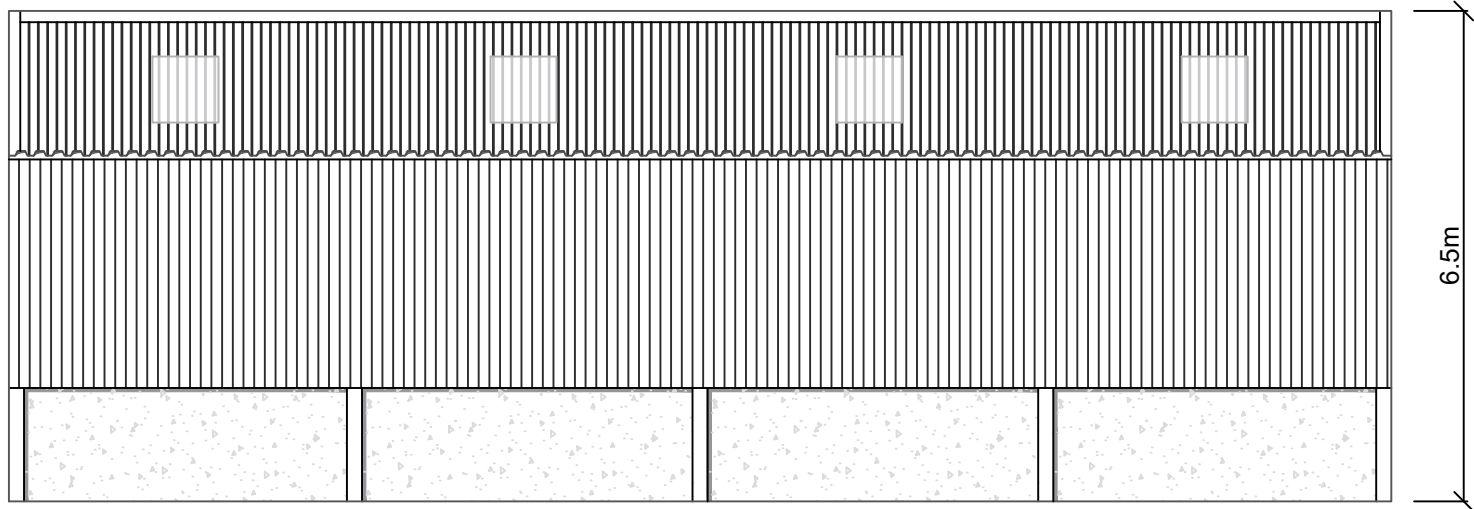

WBW Surveyors Ltd
Skipton Auction Mart
Gargrave Road
Skipton, BD23 1UD

T: 01756 692900
F: 01756 692901
E: info@wbwsurveyors.co.uk

- Materials
- Yorkshire boarding
 - Precast concrete panels
 - Grey FRC roof sheets
 - Clear perspex roof lights

Dwg No.: TS194-1

Revision:

Client: A Arnold

Project: New Agricultural Building

Title: Elevations

Date: 07 May 2021

Drawn by: T Simpkins

