


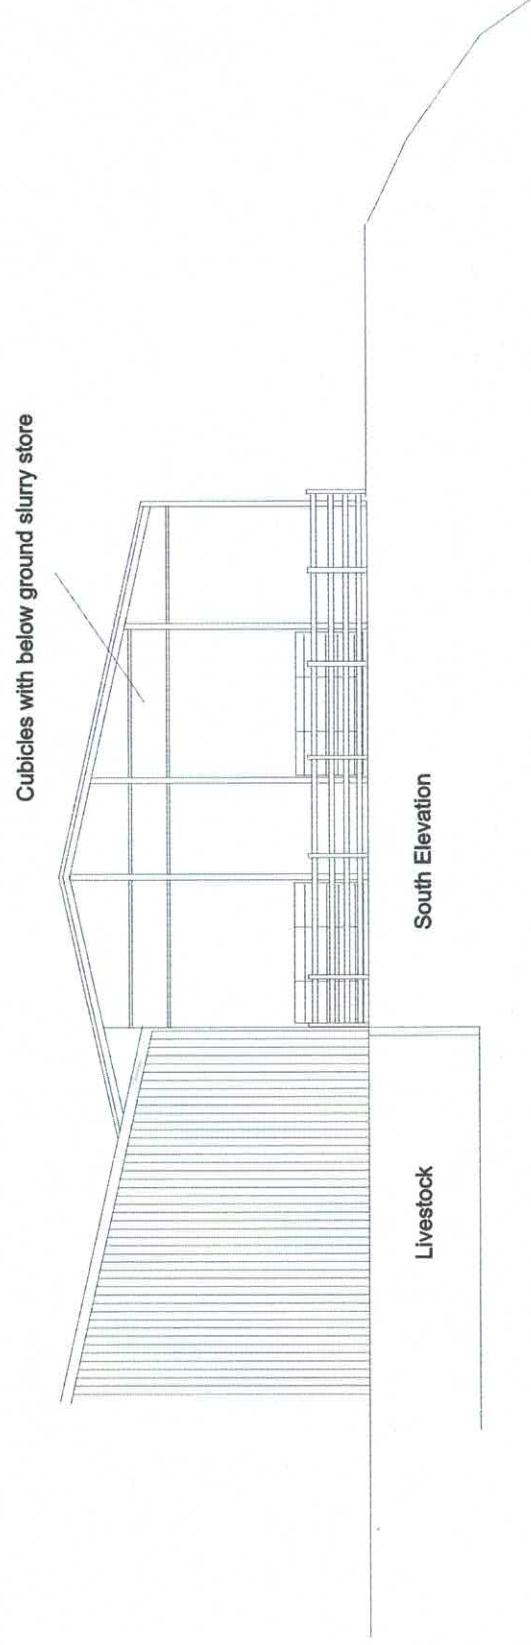
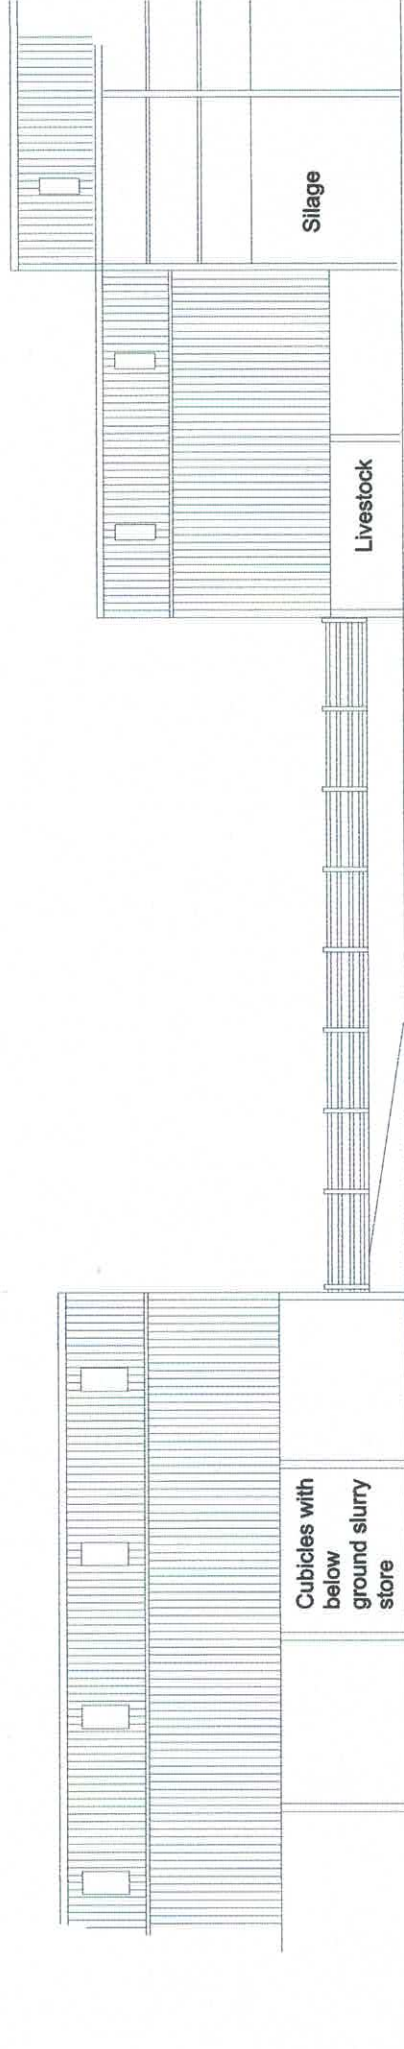
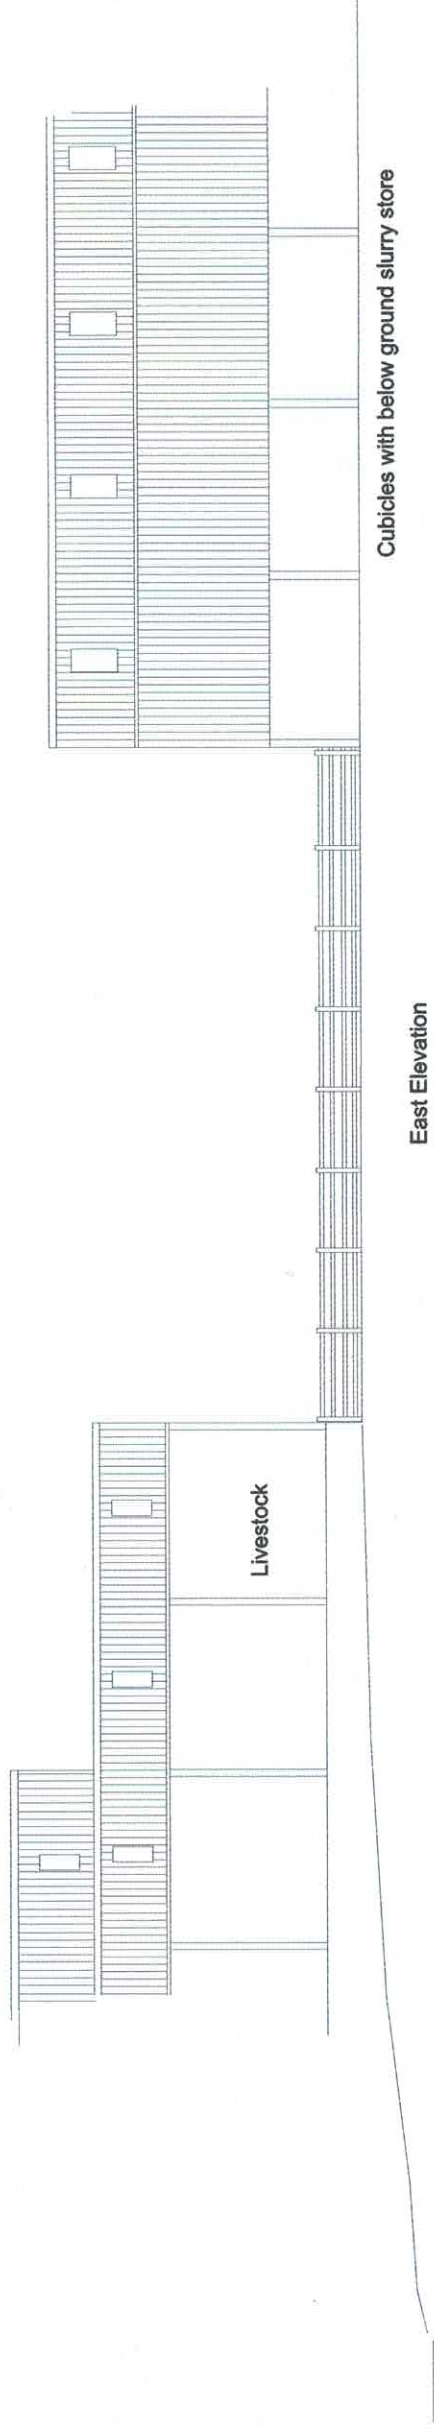


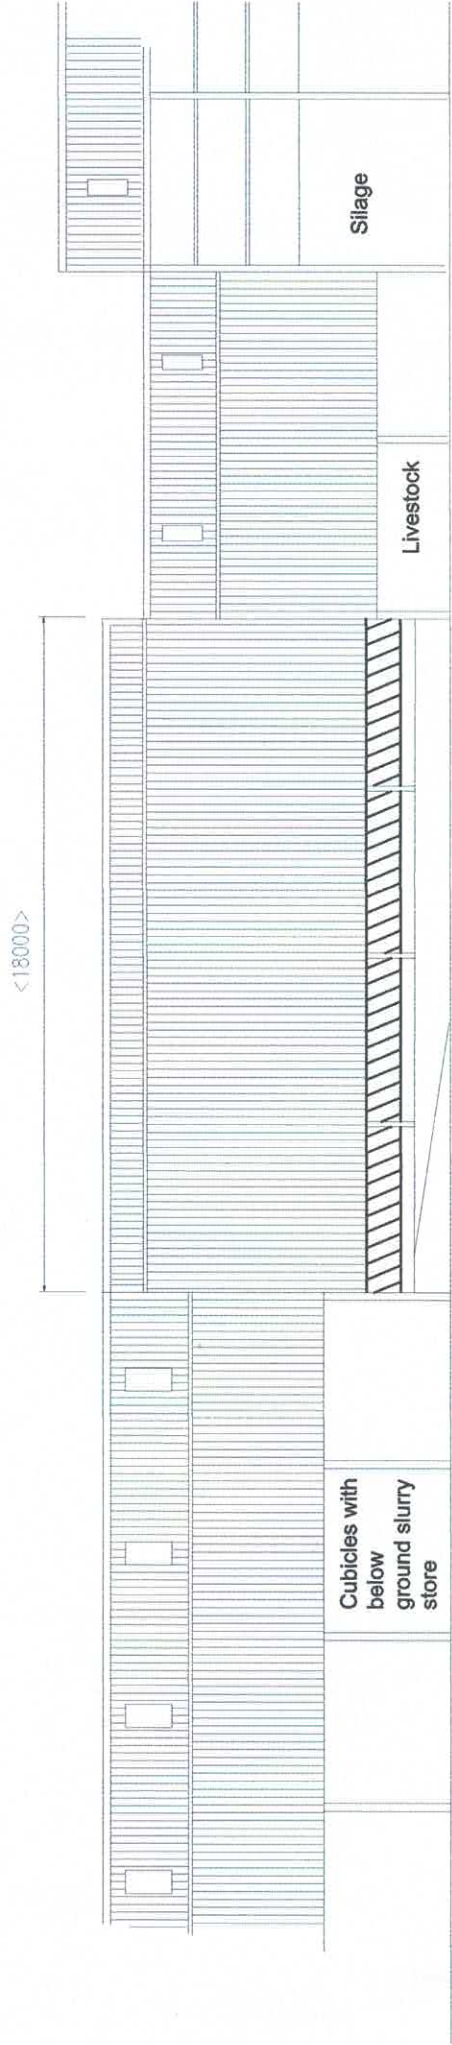

Existing Elevations
Scale 1:200 @ A3

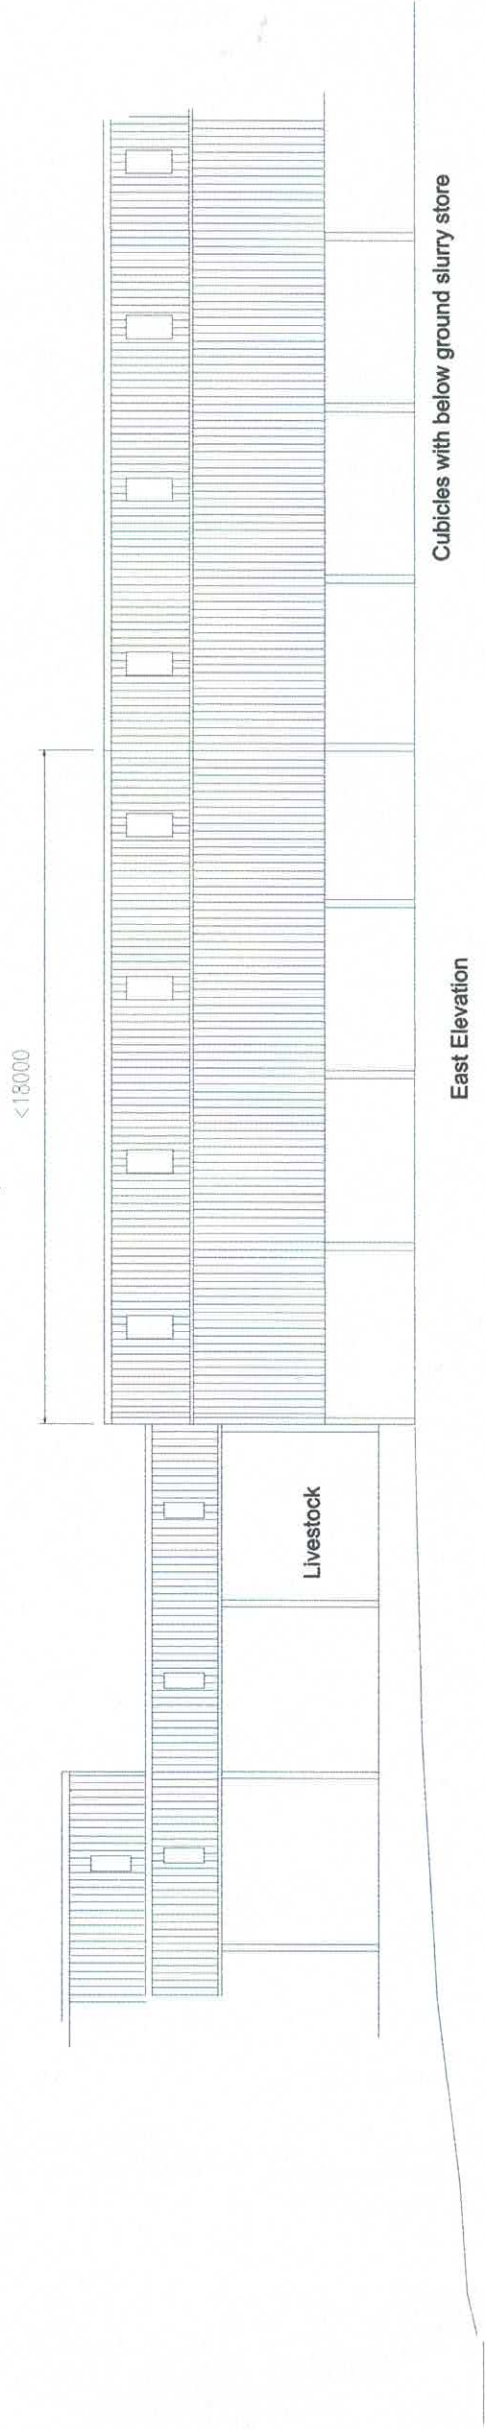

Materials:
 Walls - Concrete panels clad above
 with Yorkshire Boarding to match
 existing
 Roof - Eternit Farnscape fibre cement
 sheets
 - UPVC roof lights
 Doors - Steel

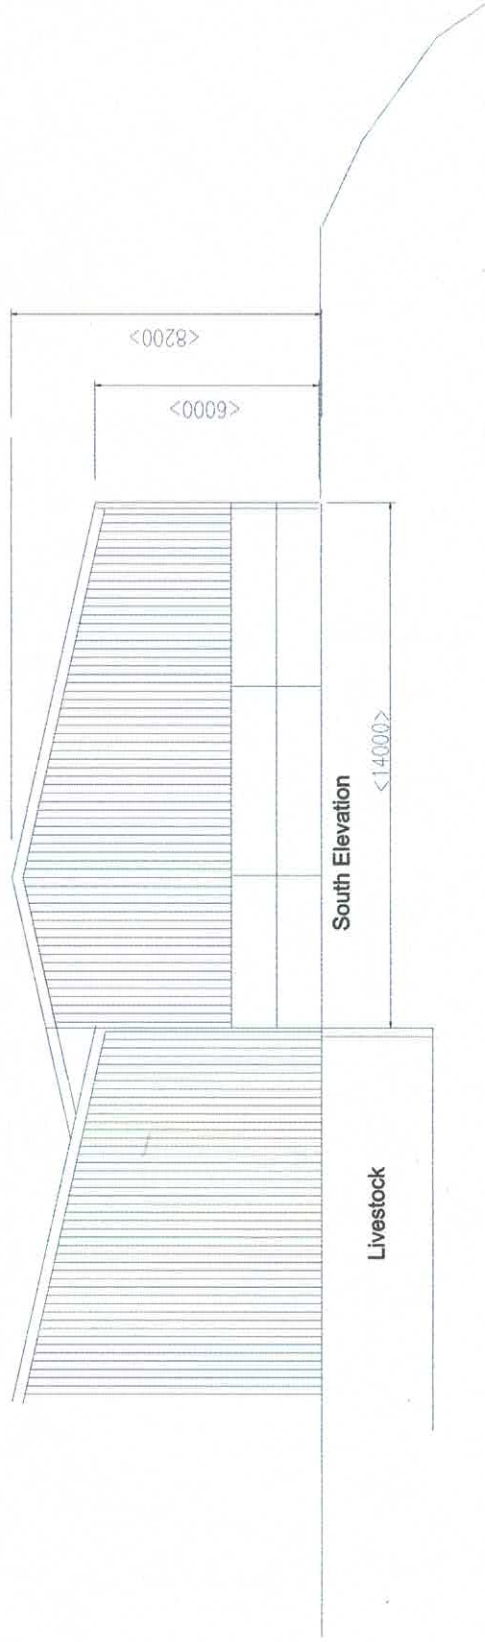

Proposed Elevations
 Scale 1:200 @ A3

<18000>

Cubicles

<14000>

Existing building

Feed barrier

Plan Layout
Scale 1:100 @ A3

