


BUILDING LINE SCALE 1:500

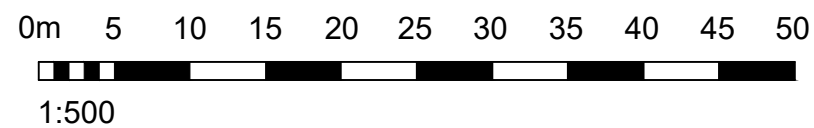

Revisions

planners | urbanists | architects



Junction 41 Business Court, Thorpe Road, East Ardsley, Leeds, West Yorkshire WF3 2AB  
T: 01924 873873 F: 01924 870777 www.spawforths.co.uk mail@spawforths.co.uk

PLANNING

Client Name

Davinia Taylor and Matthew Leyden

Project Title

4 LOACH FIELD CLOSE, HURST GREEN BB7 9ZF

Drawing Title

PROPOSED BUILDING LINE

Drawn By	Reviewed By	Scale @ A3	Discipline	Date
SZJ	DJ	1:500	ARCH	MAR 21

Drawing No.

P4406-0200-103

Revision

A

File Path

Important notice:

Do not scale off this drawing. Critical dimensions should be checked on site prior to works commencing. Dimensional conflicts should be brought to the company's attention as soon as they become apparent. Failure to do so could render the contractor liable for subsequent losses. Copyright in this drawing and any work executed from this drawing remains the property of Spawforths.