

NOTES:

No.	Description	Date

CLIENT:

MISS L BACON

PROJECT:

CHORLEY HOUSE, BACK  
COMMONS, CLITHEROE, BB7  
2DX

SHEET:

PROPOSED PLANS &  
ELEVATIONS

Project number PHA/620

Date 21/04/2021


Drawn by RH

Checked by PH

A1.4

Scale 1 : 100


Sheet size A1

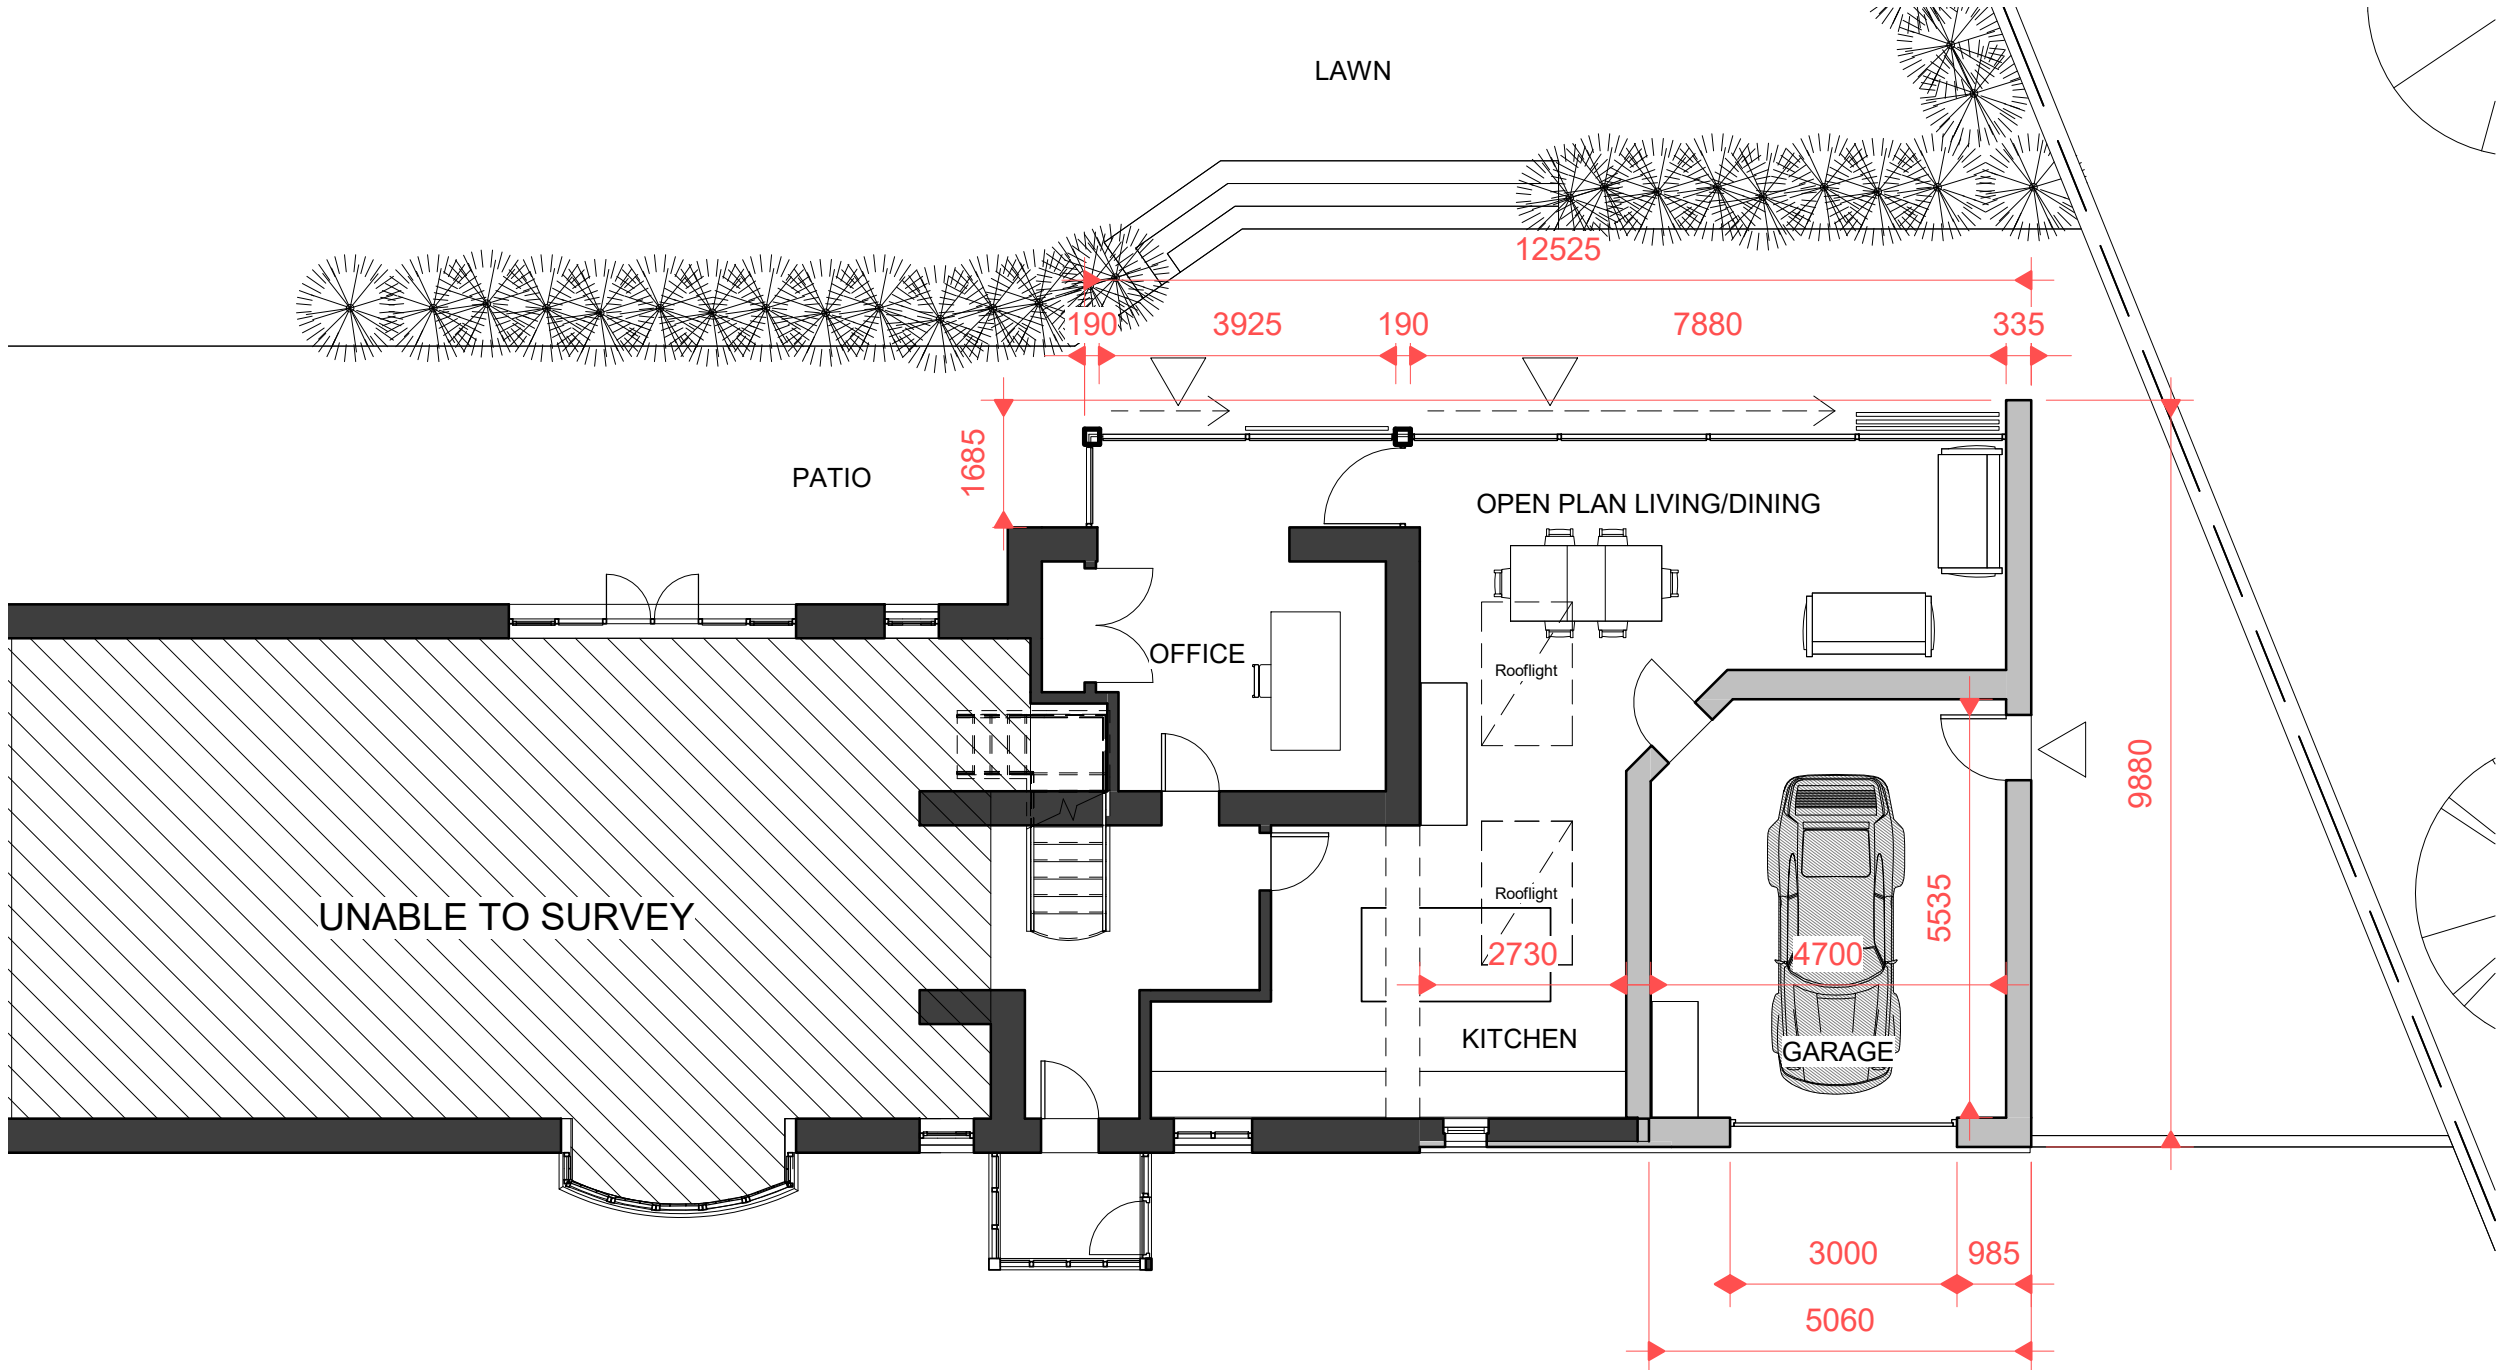


1 0 PROPOSED GROUND FLOOR  
1 : 100



6 PERSPECTIVE 1

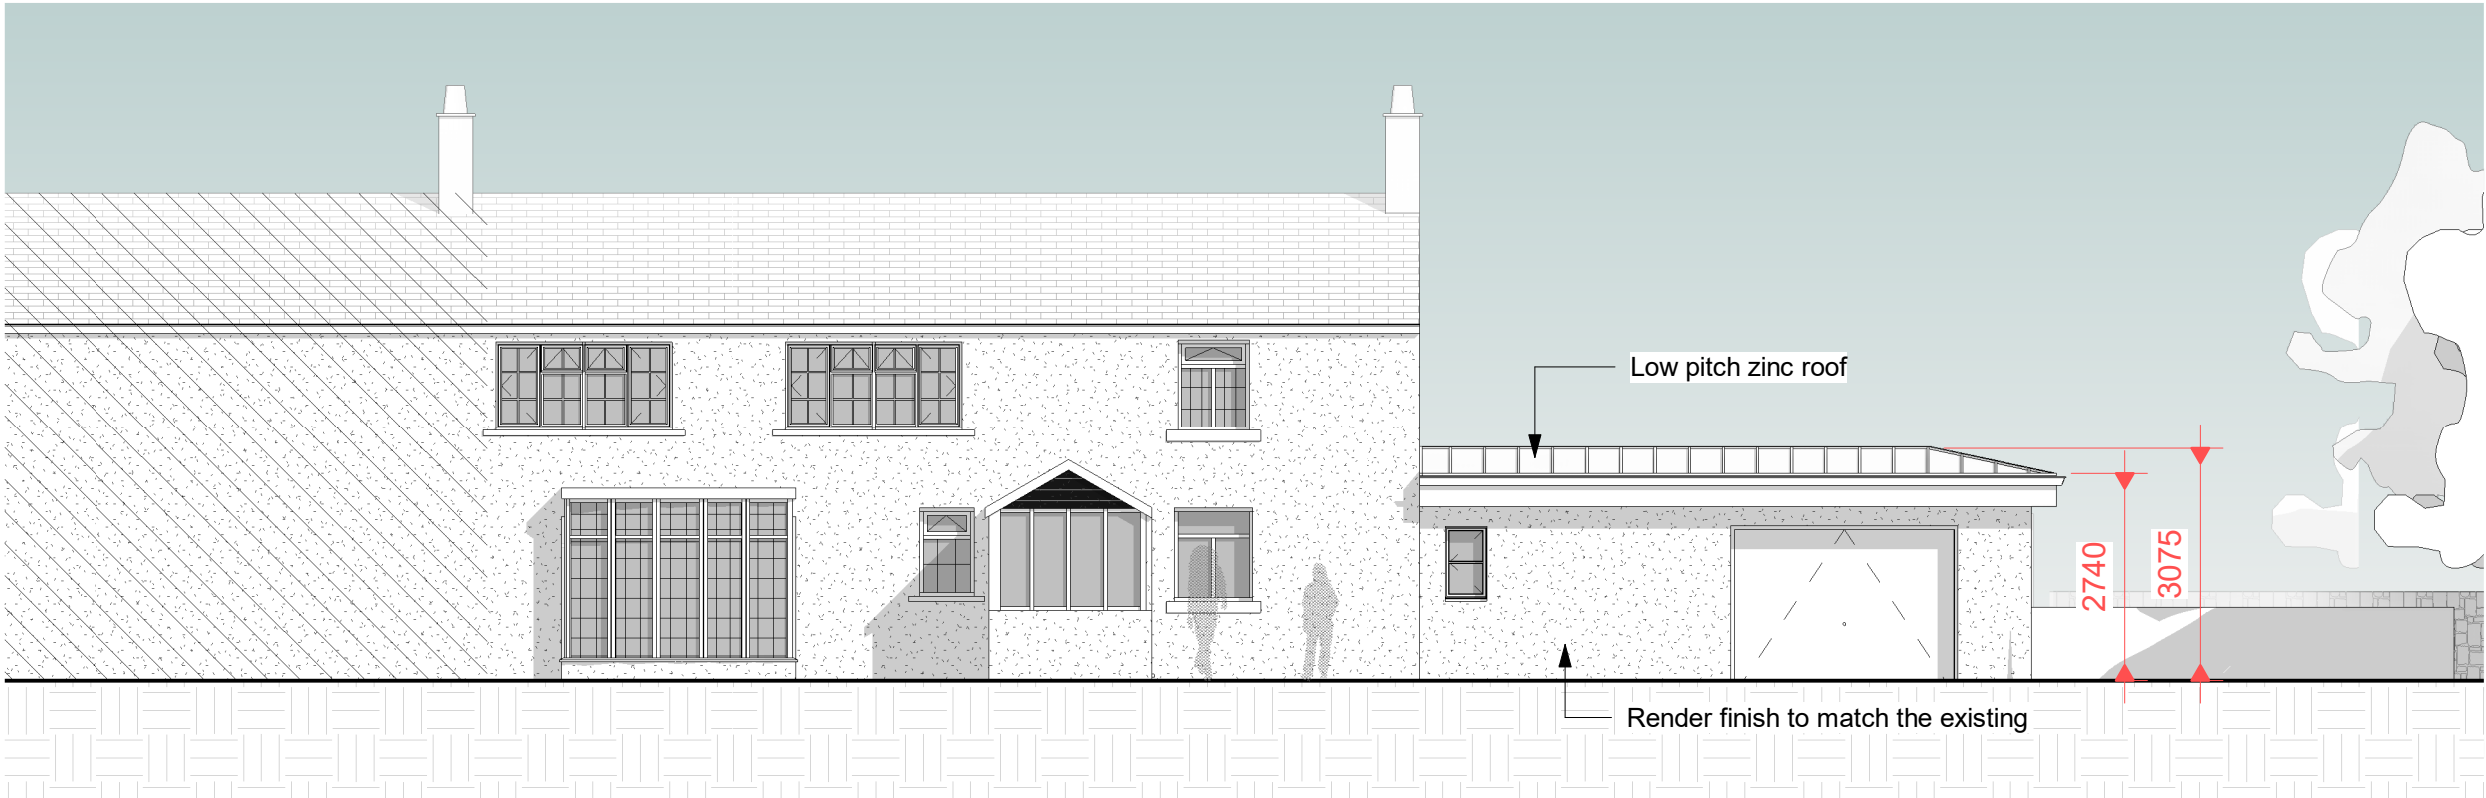


2 PROPOSED SOUTH EAST  
1 : 100

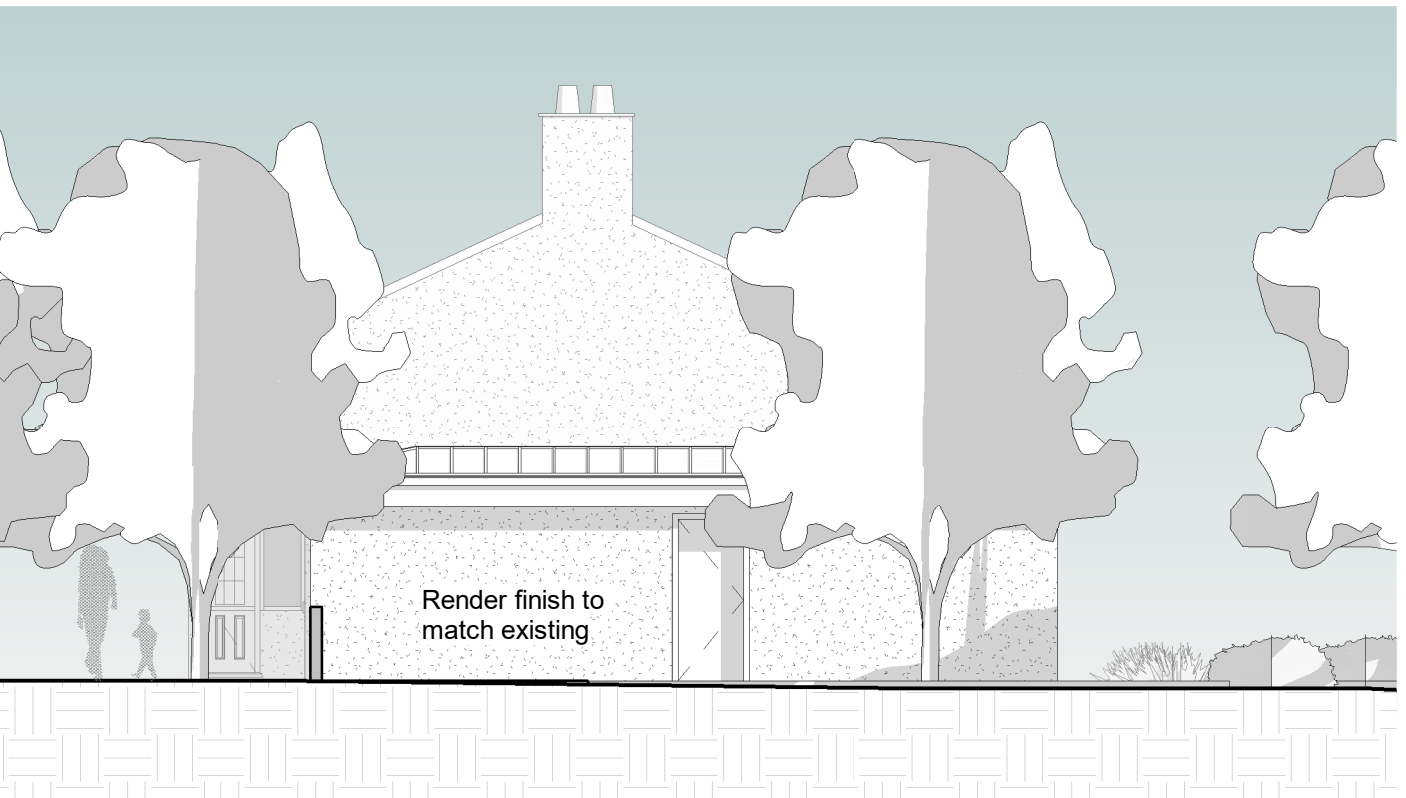

4 PROPOSED NORTH EAST  
1 : 100



3 PROPOSED NORTH WEST  
1 : 100

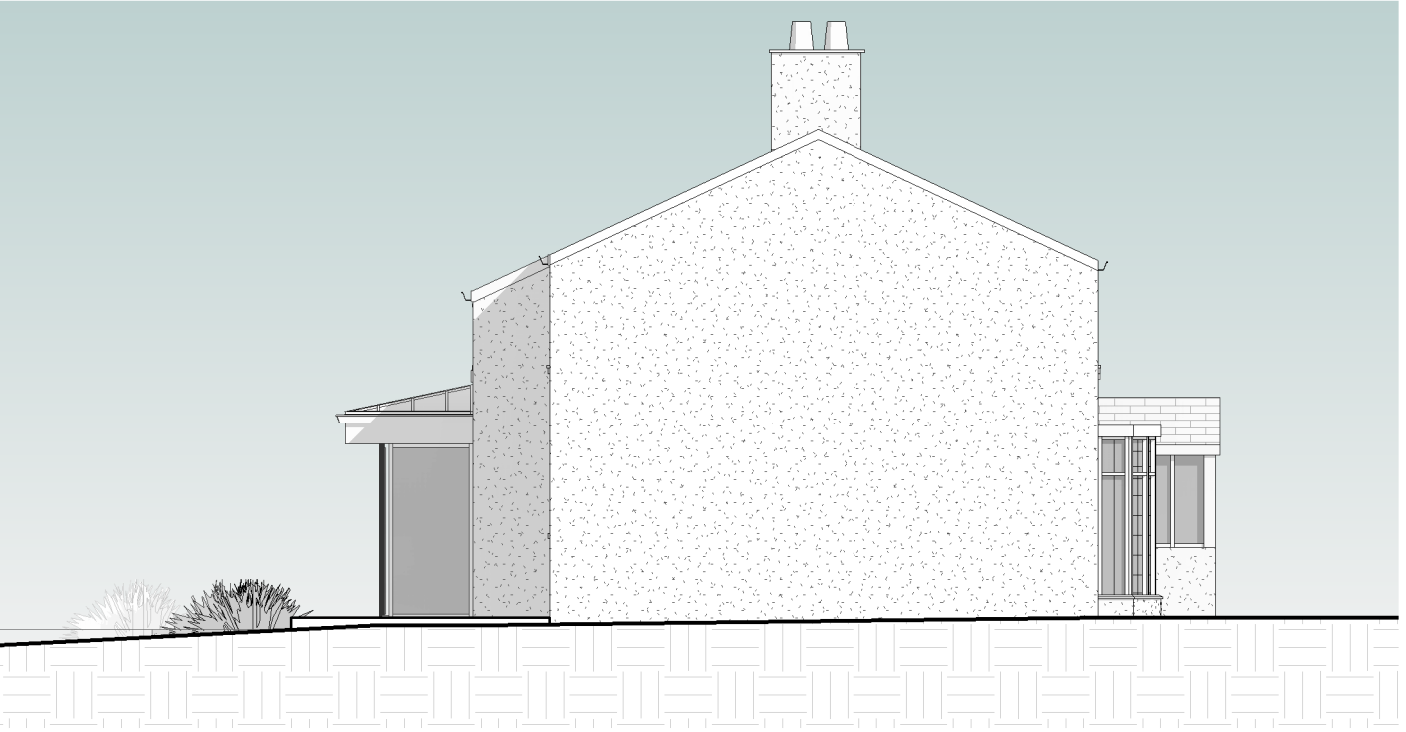

5 PROPOSED SOUTH WEST  
1 : 100