


- Bridge Structure
- Network Rail Ownership

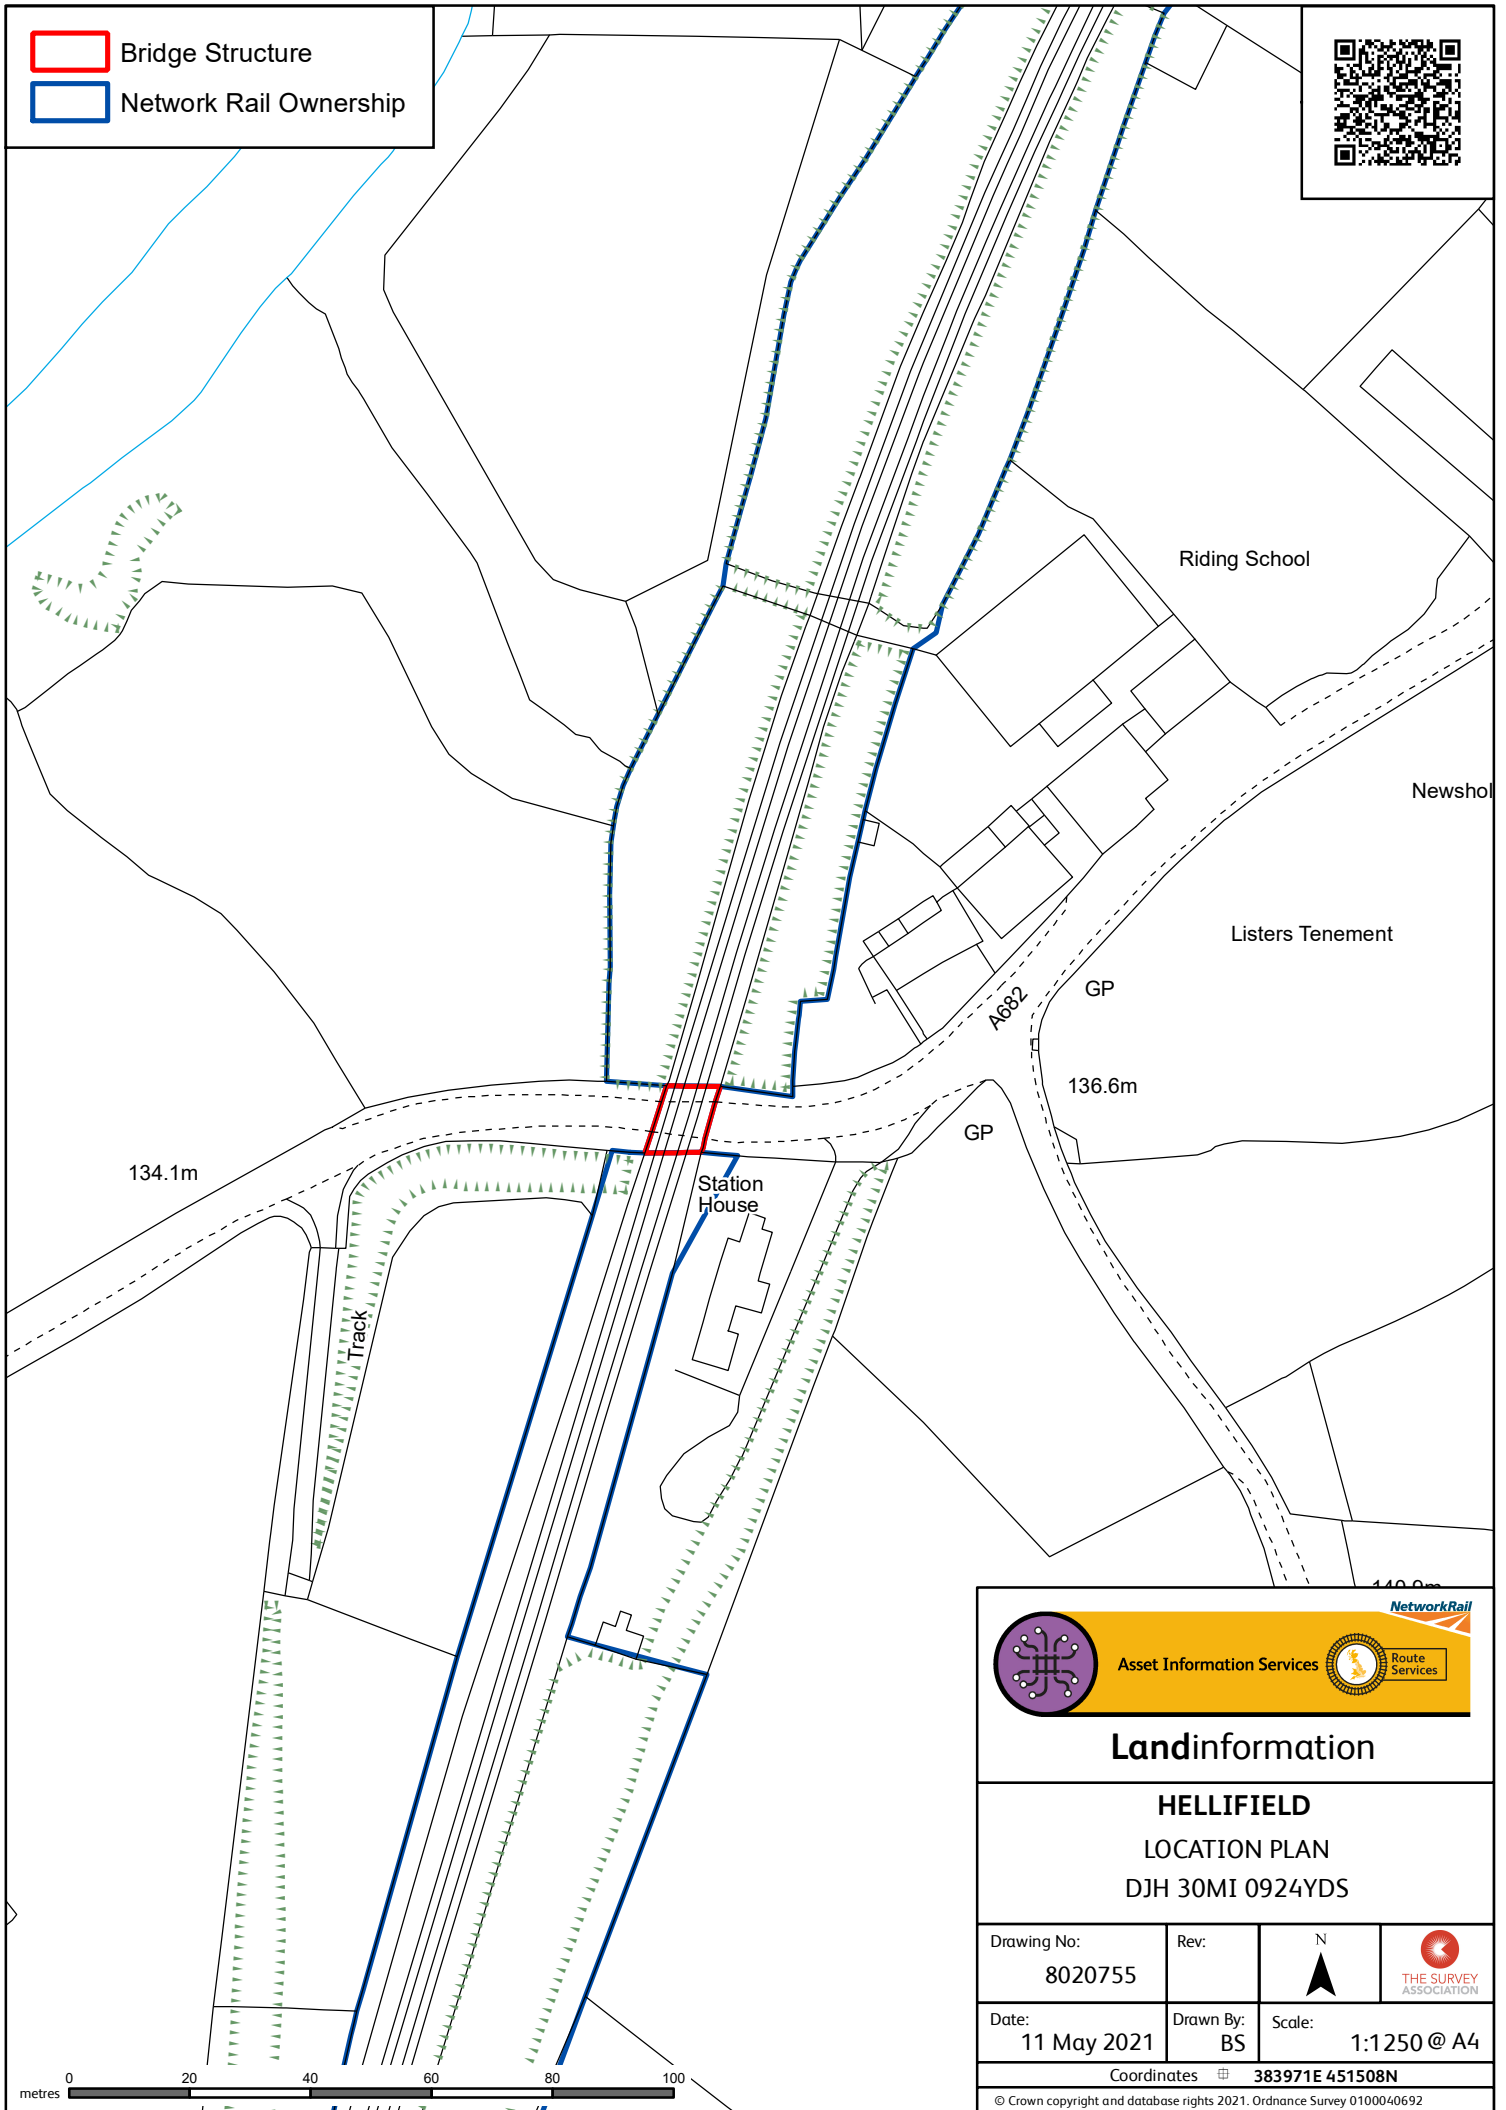

Asset Information Services

Landinformation

HELLIFIELD
LOCATION PLAN
DJH 30MI 0924YDS

Drawing No: 8020755	Rev:	N 	
Date: 11 May 2021	Drawn By: BS	Scale: 1:1250 @ A4	
Coordinates 383971E 451508N			
© Crown copyright and database rights 2021. Ordnance Survey 0100040692			