




This drawing is to be read in conjunction with all relevant Architect, consultants' and specialists' drawings and specifications. The Architect is to be notified of any discrepancies before proceeding. Do not scale from the drawing. All dimensions and levels are to be checked on site. This drawing is subject to copyright. All work carried out before Planning and Building Permission has been granted is at the contractor/clients' risk.

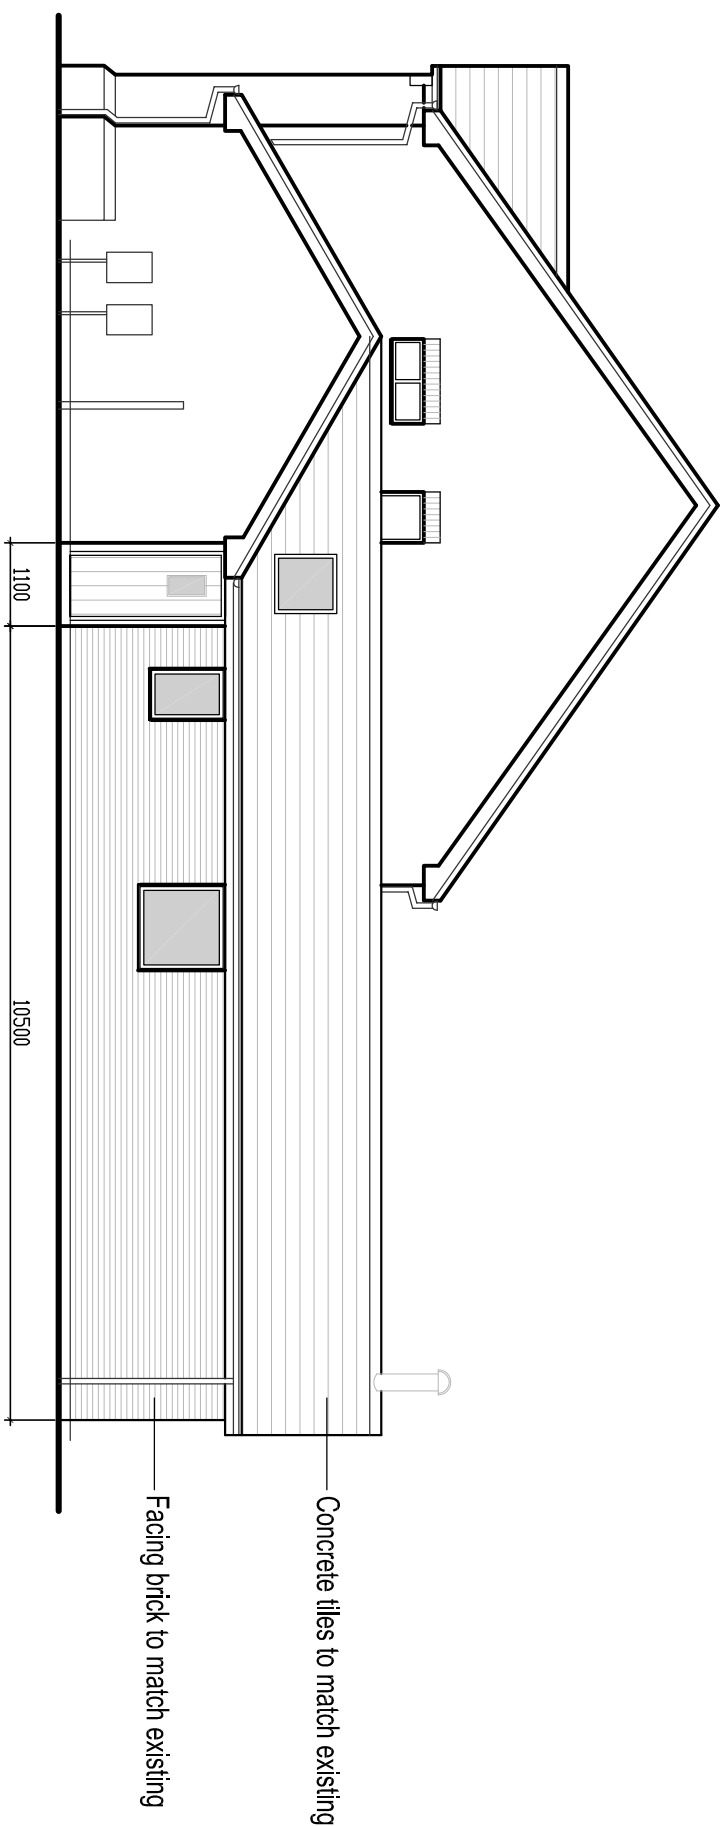


Side Elevation (North West)
1:100 Scale

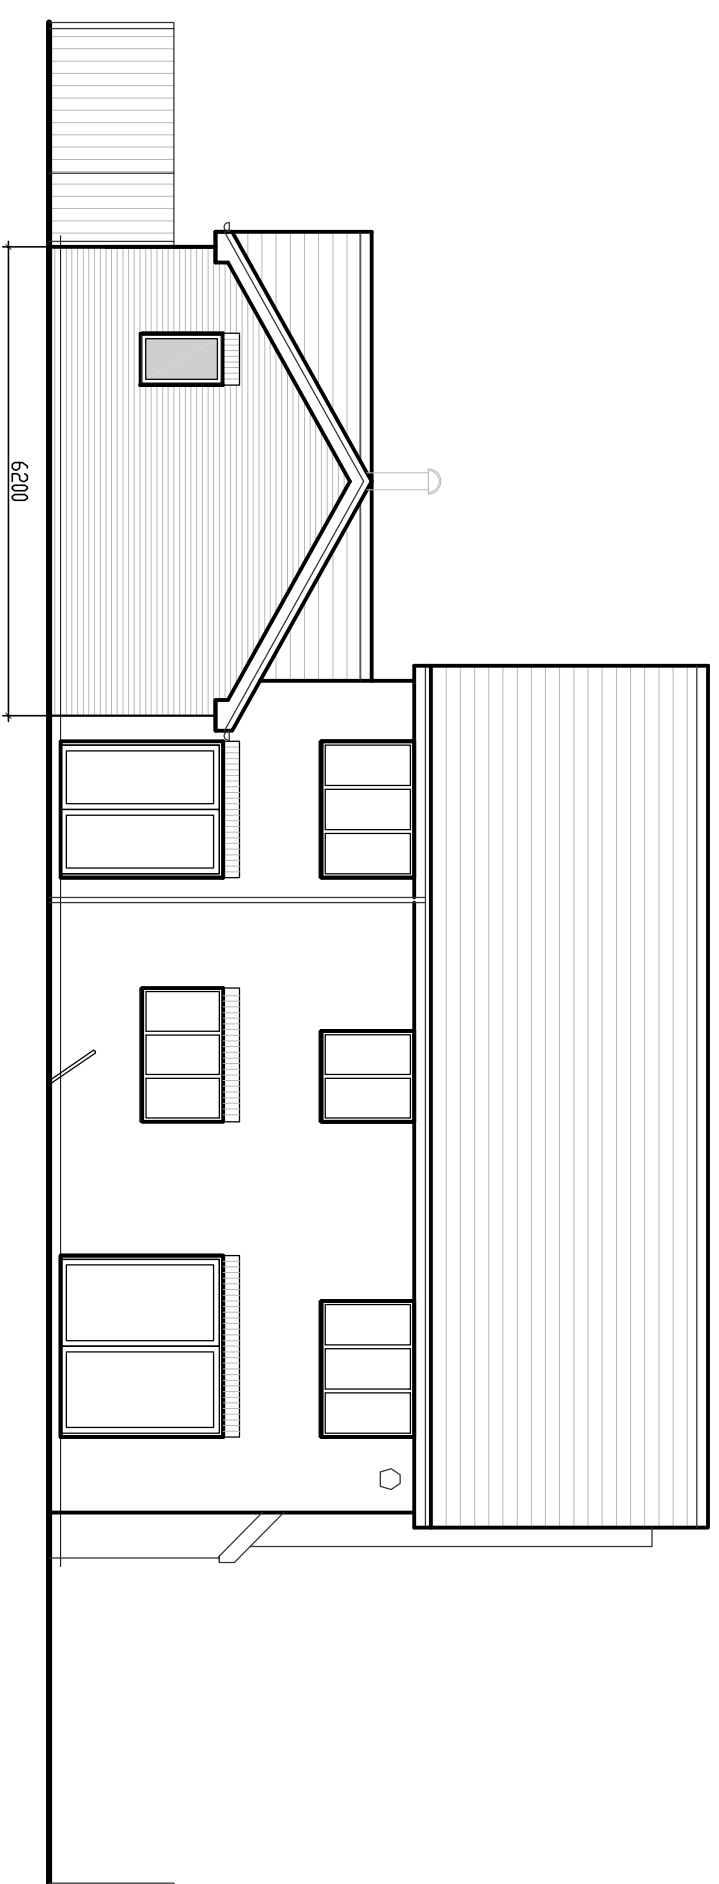




Rear Elevation (South West)
1:100 Scale

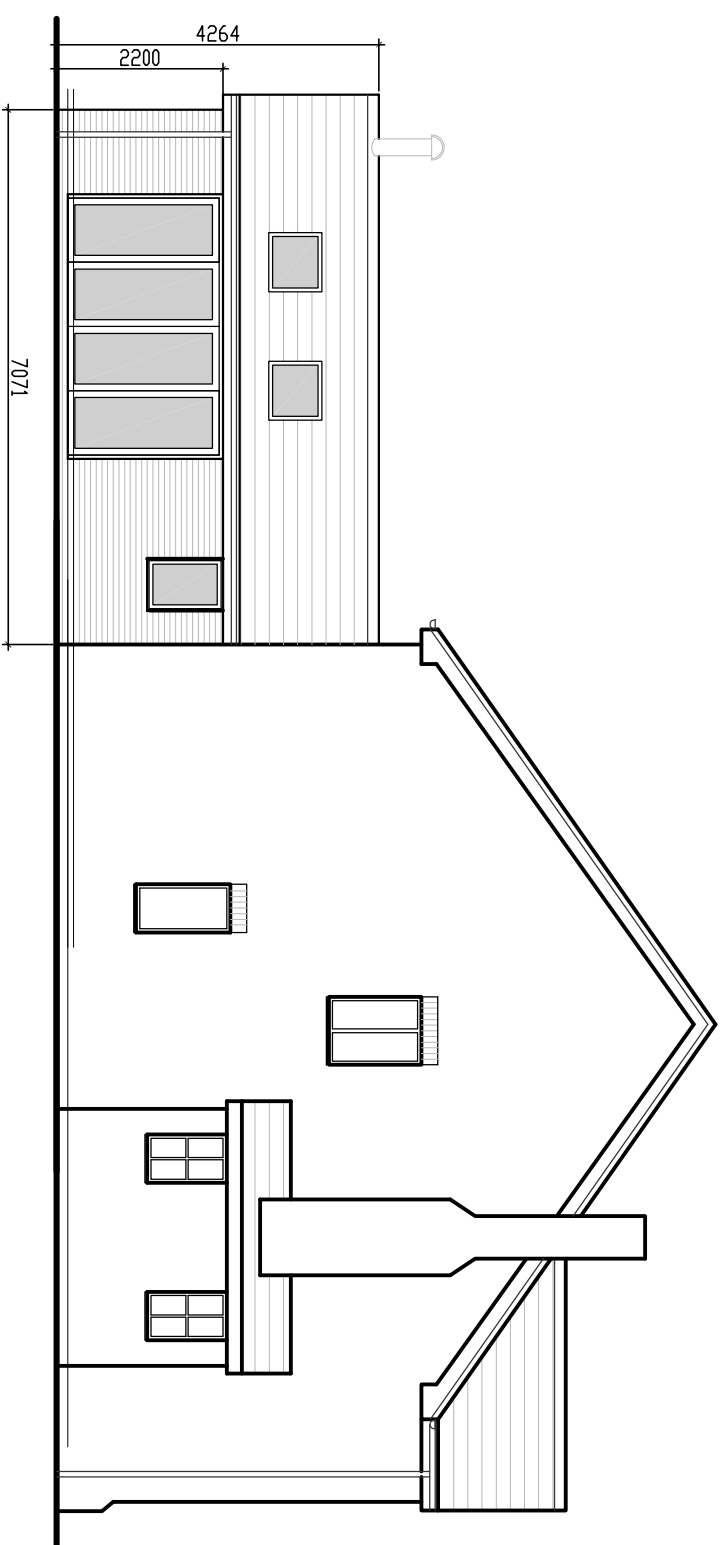


Side Elevation (South East)
1:100 Scale

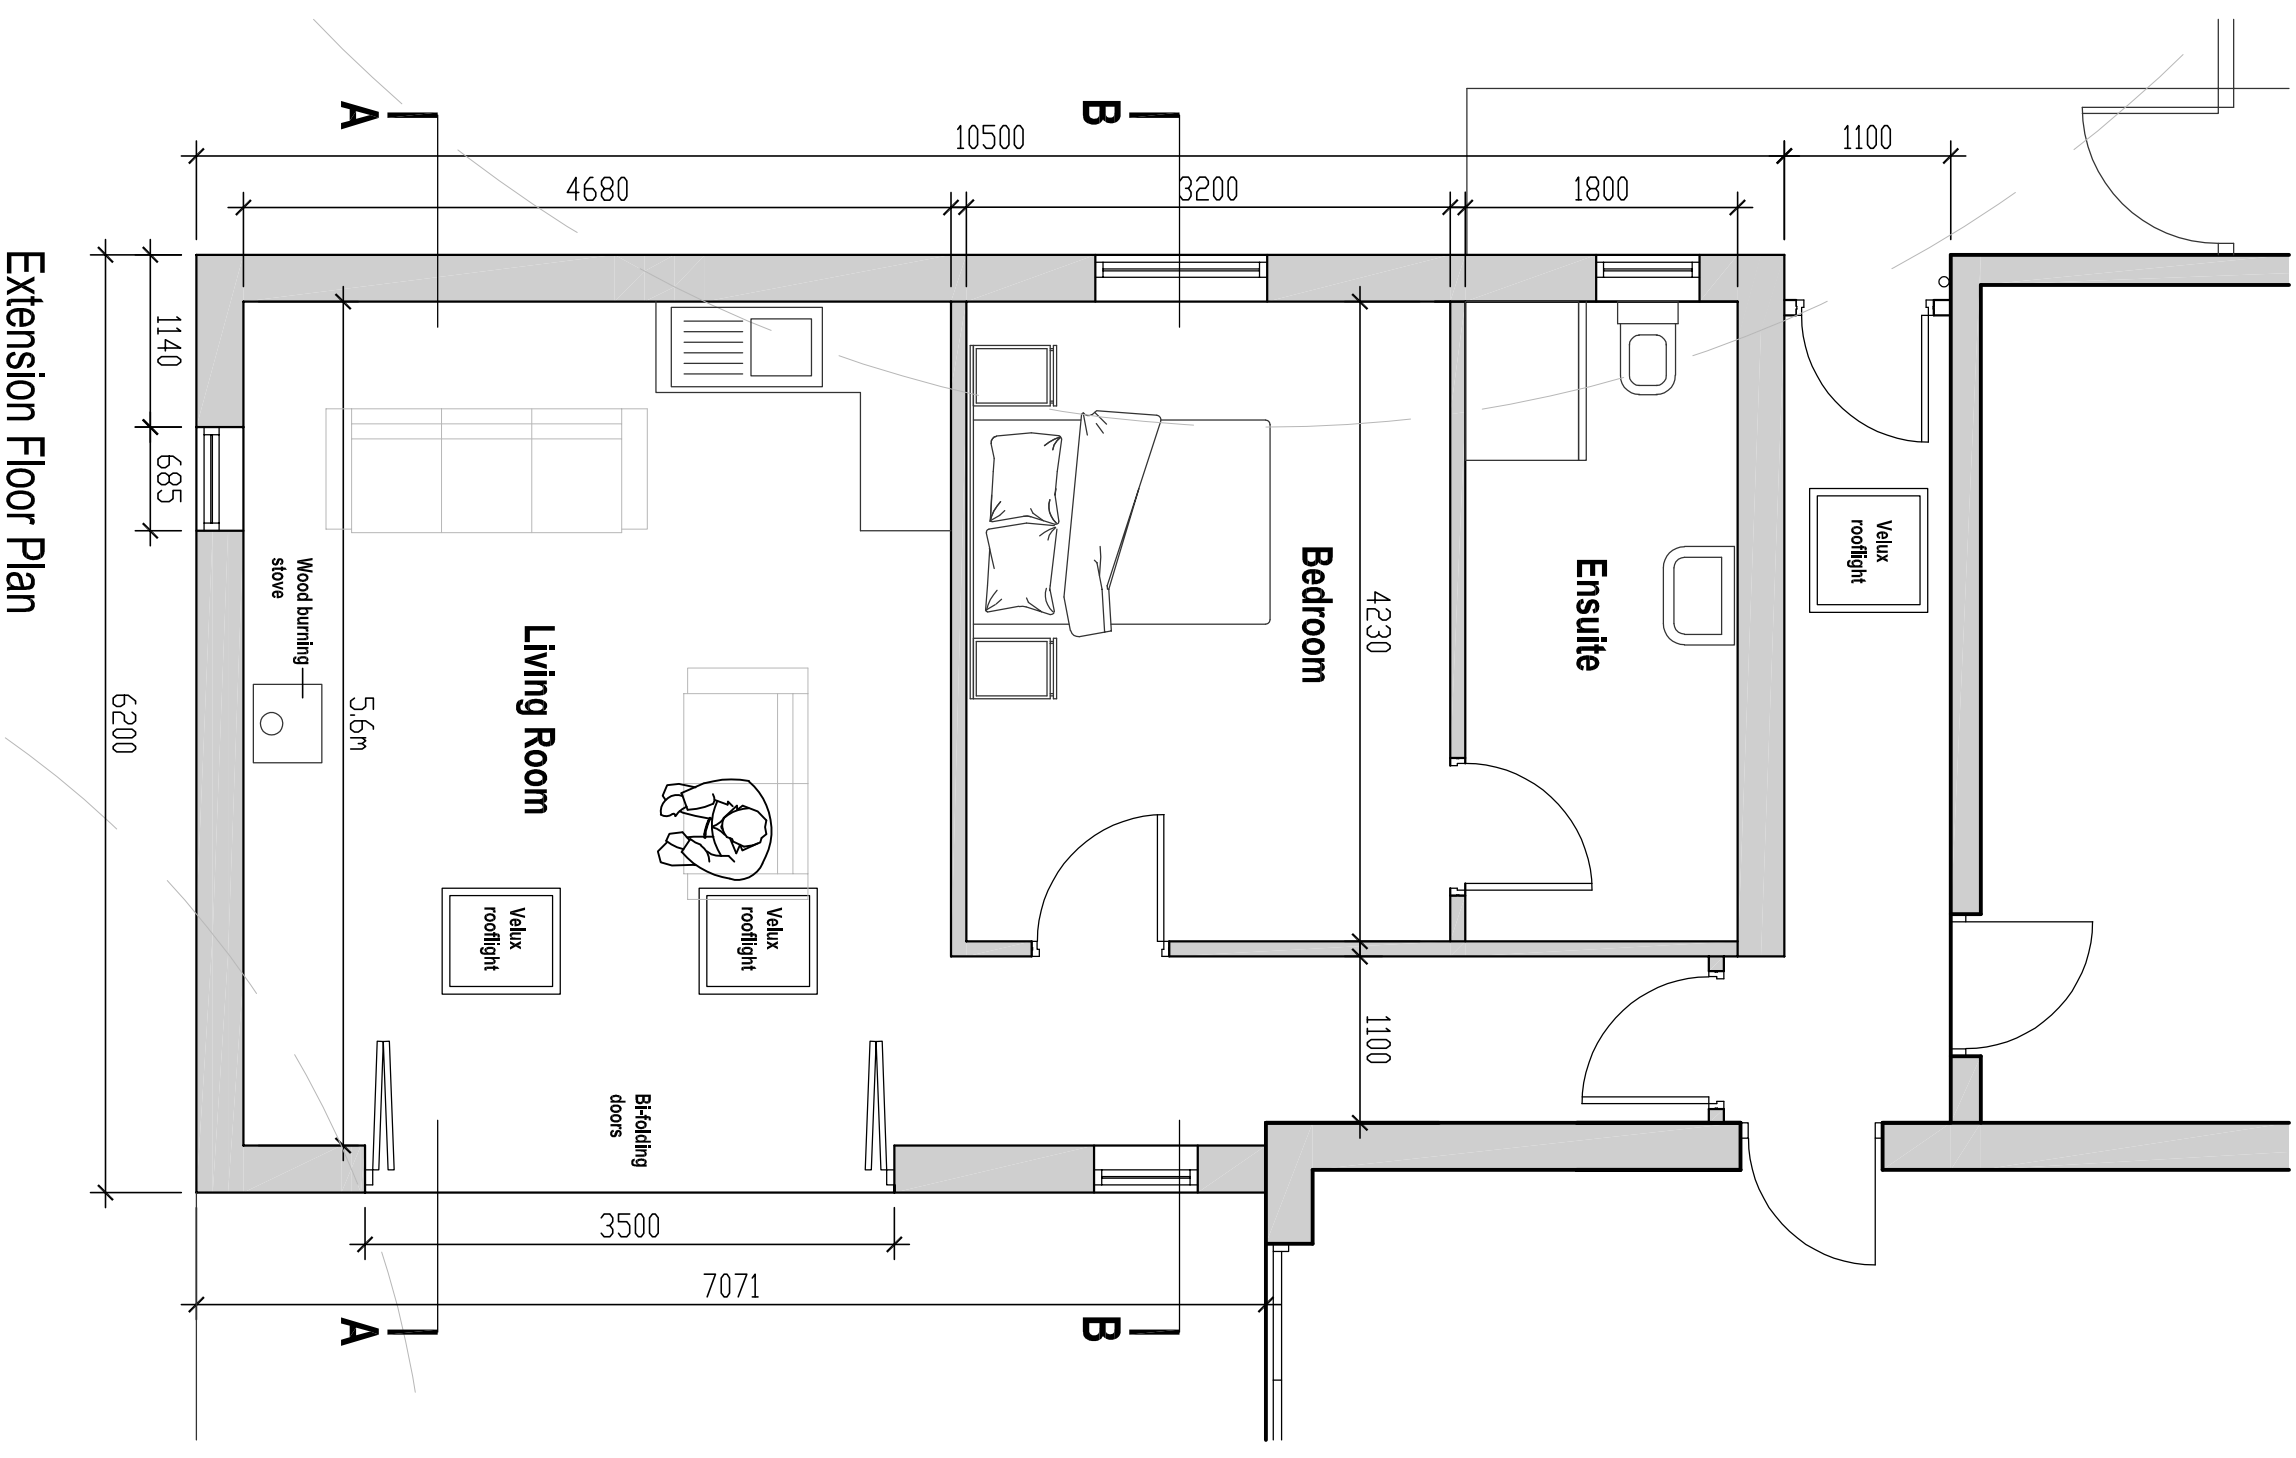


Extension Floor Plan 1:50 Scale

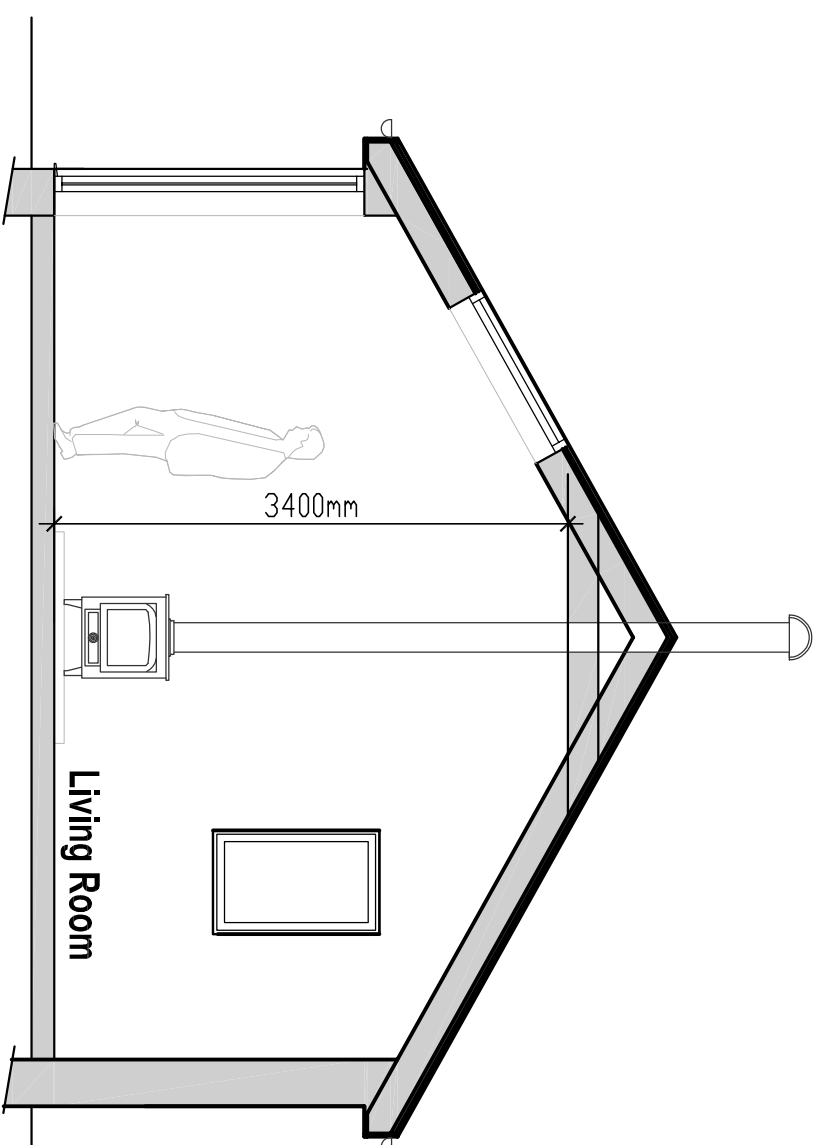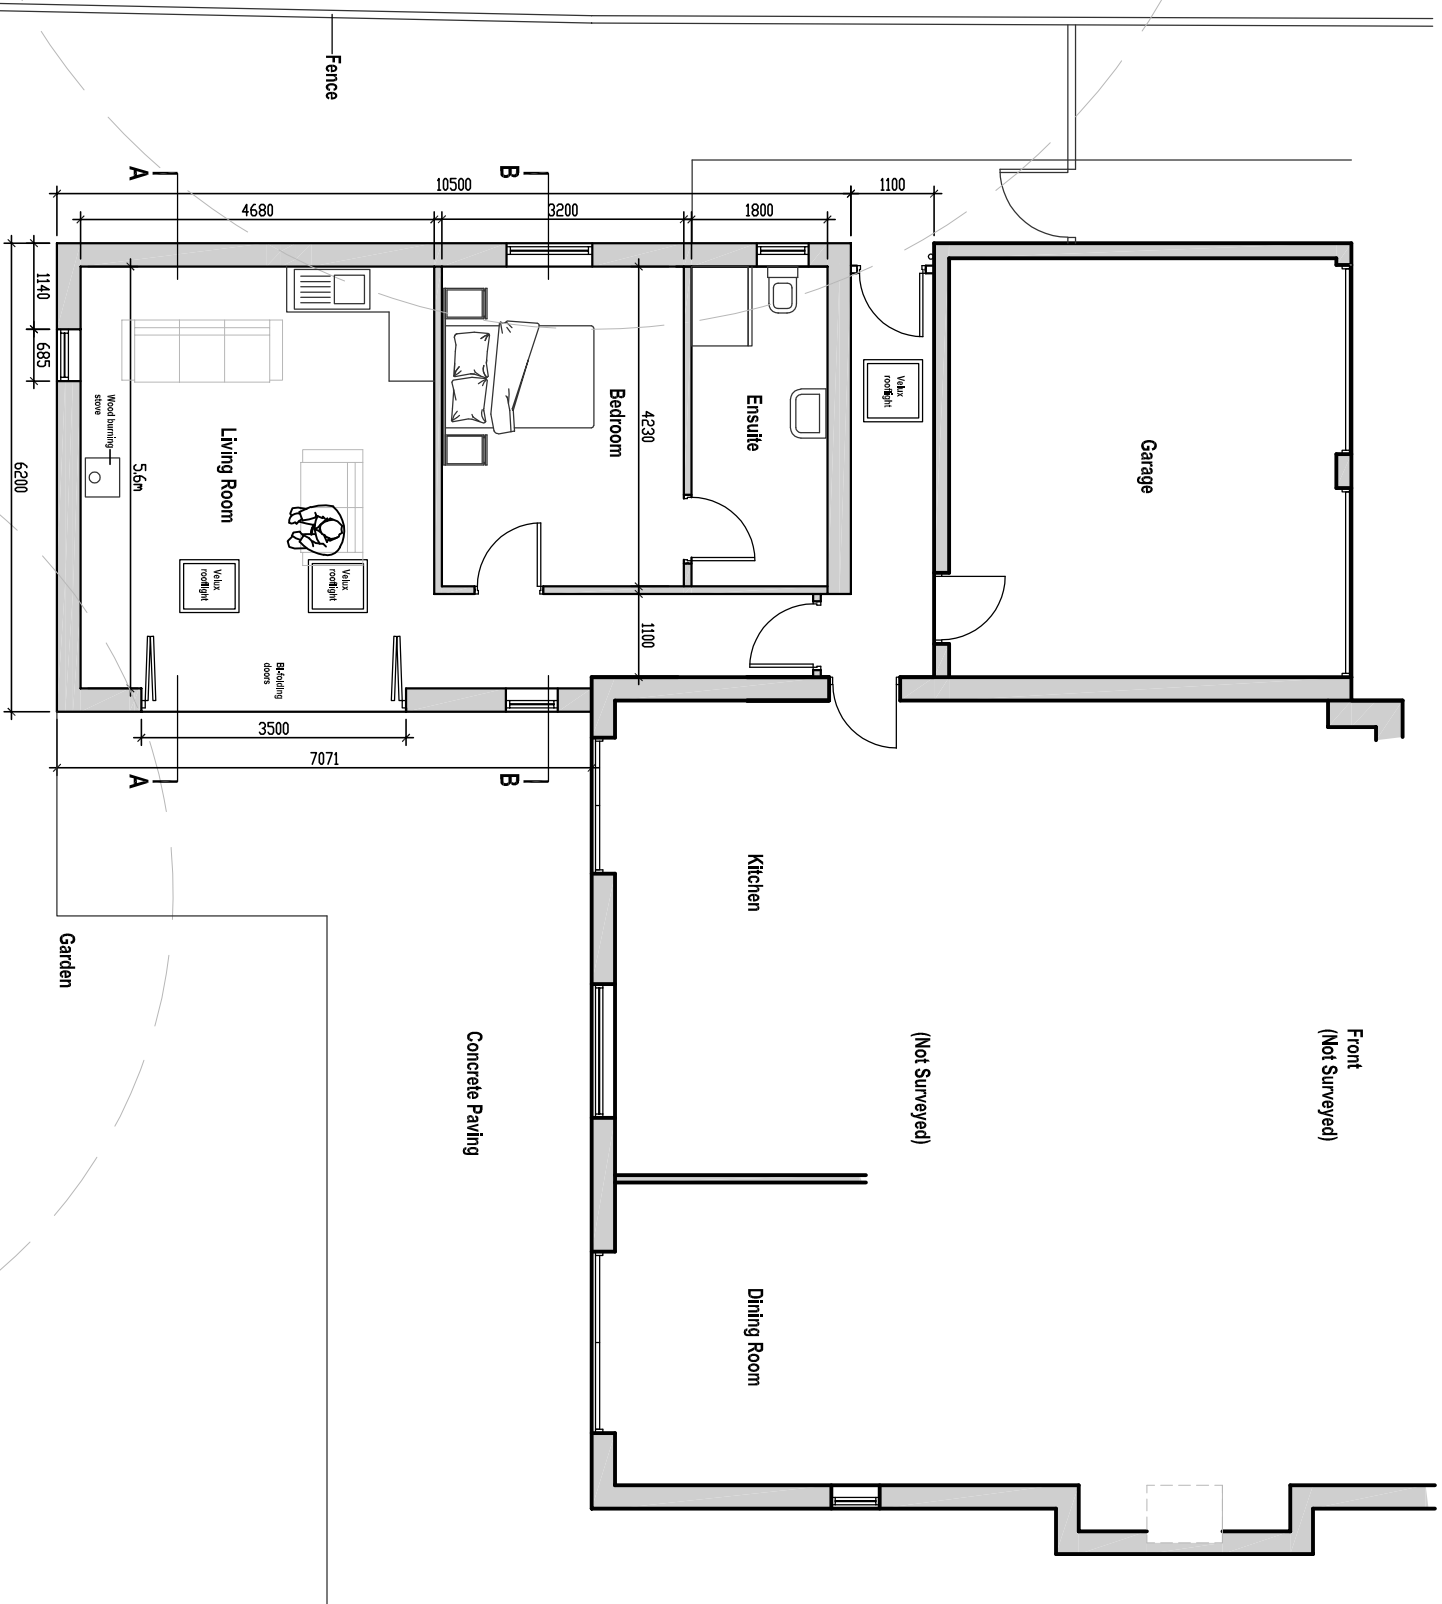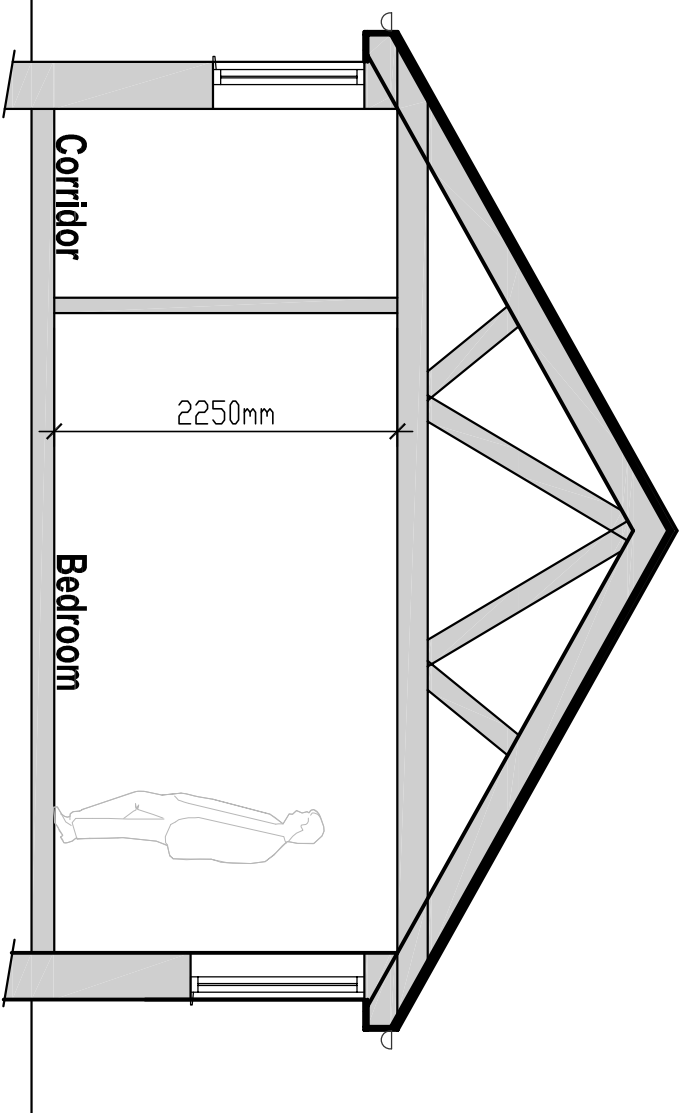Section A
1:50 Scale

Section B
1:50 Scale

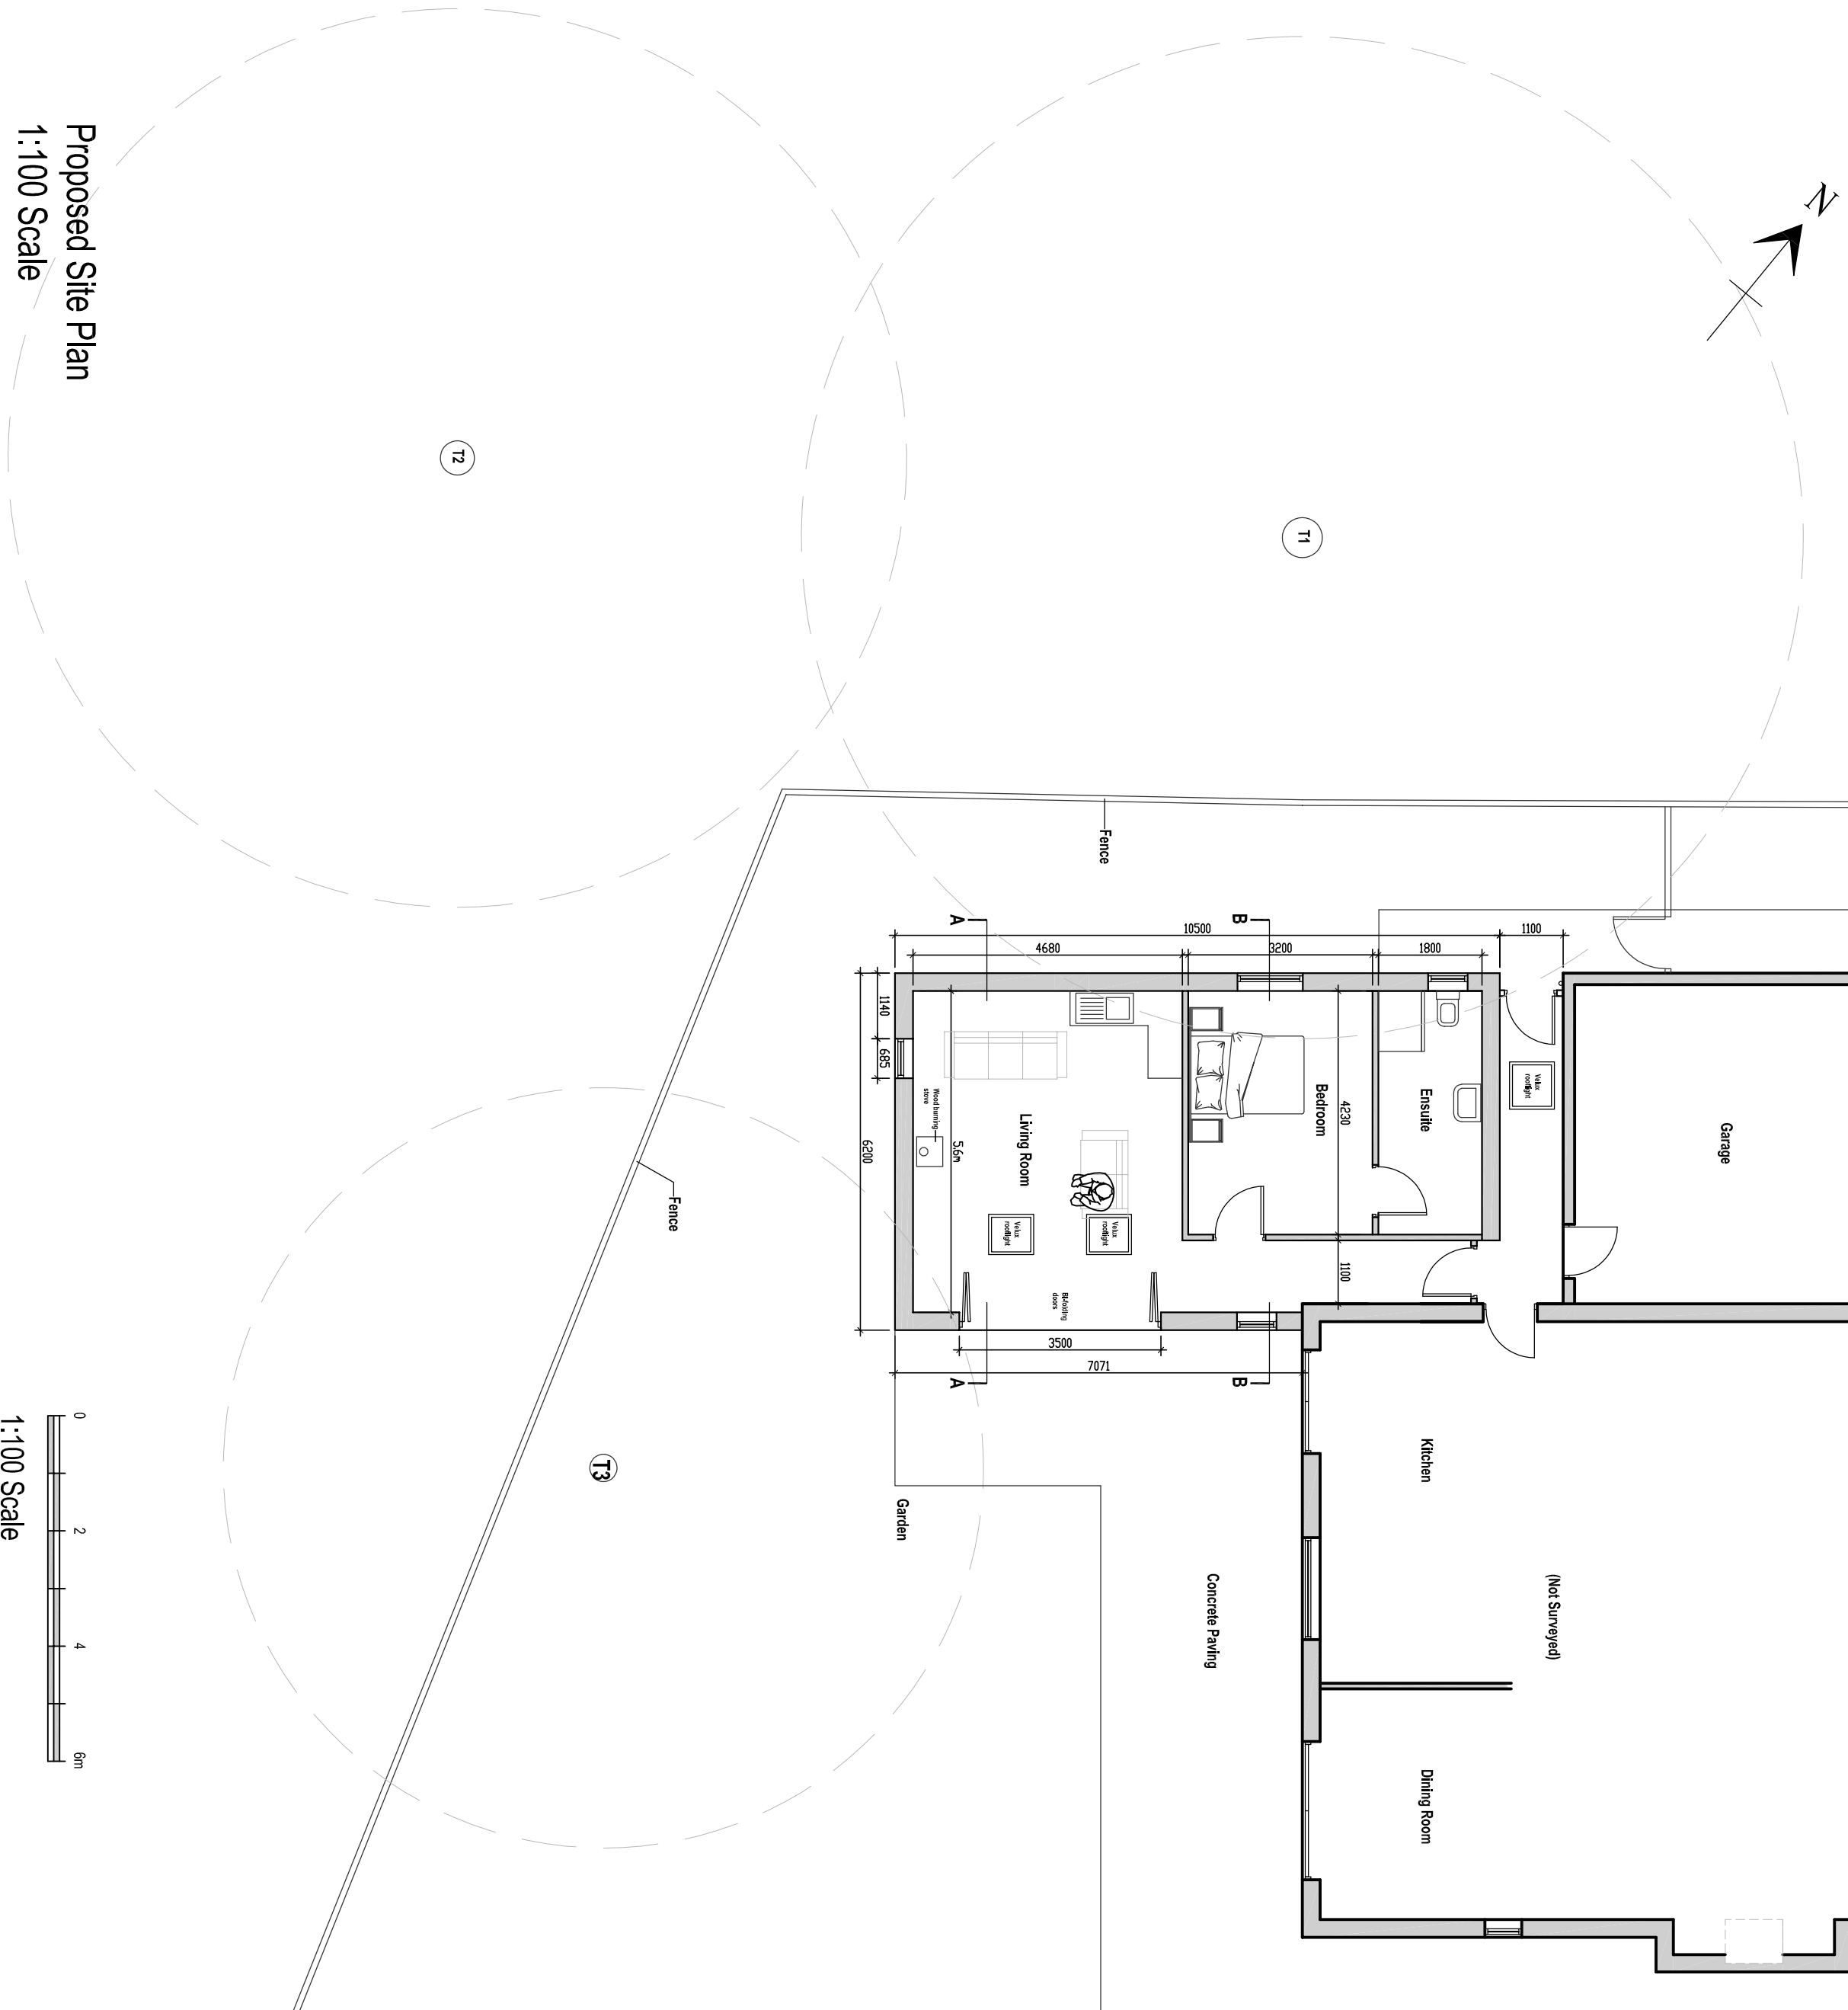

Proposed Site Plan
1:100 Scale

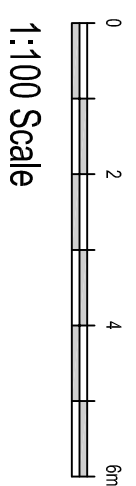

Client
Mr and Mrs Akram

Job Title

16 The Woodlands
Old Langthorpe
Blackburn
BB6 8BH

BB6 8BT

Proposed GF Plan, Elevations and Sections

Scale	Date
Various @ A1	March 2021

March 2021

DRAWN
Craig Harris

SUNDERLAND PEACO

ARCHITECTS

SUNDERLAND PEACOCK & ASSOCIATES
HAZELMERE, PINLICO ROAD, CLITHEROE

ASSOCIATE
AD, CLITHERO

T 01200 423178 F 01200 423179
E Info@sunderlandpeacock.com

7328
0071

6251-002 A