

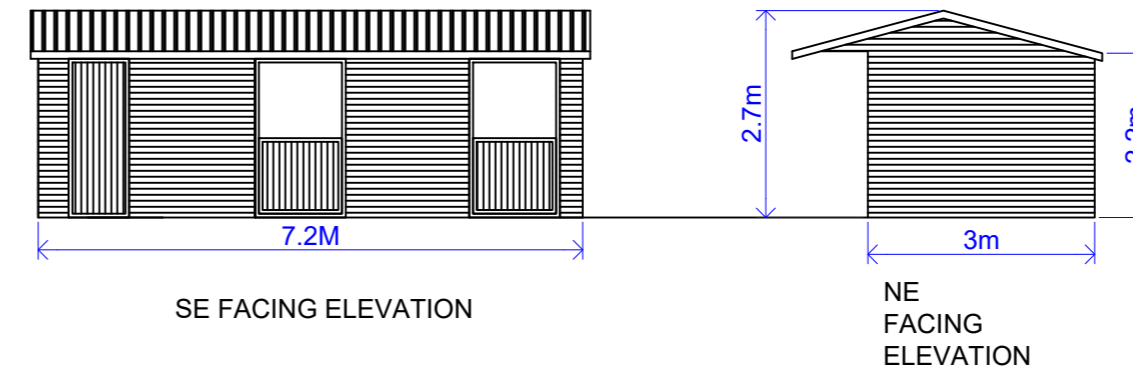


703


704

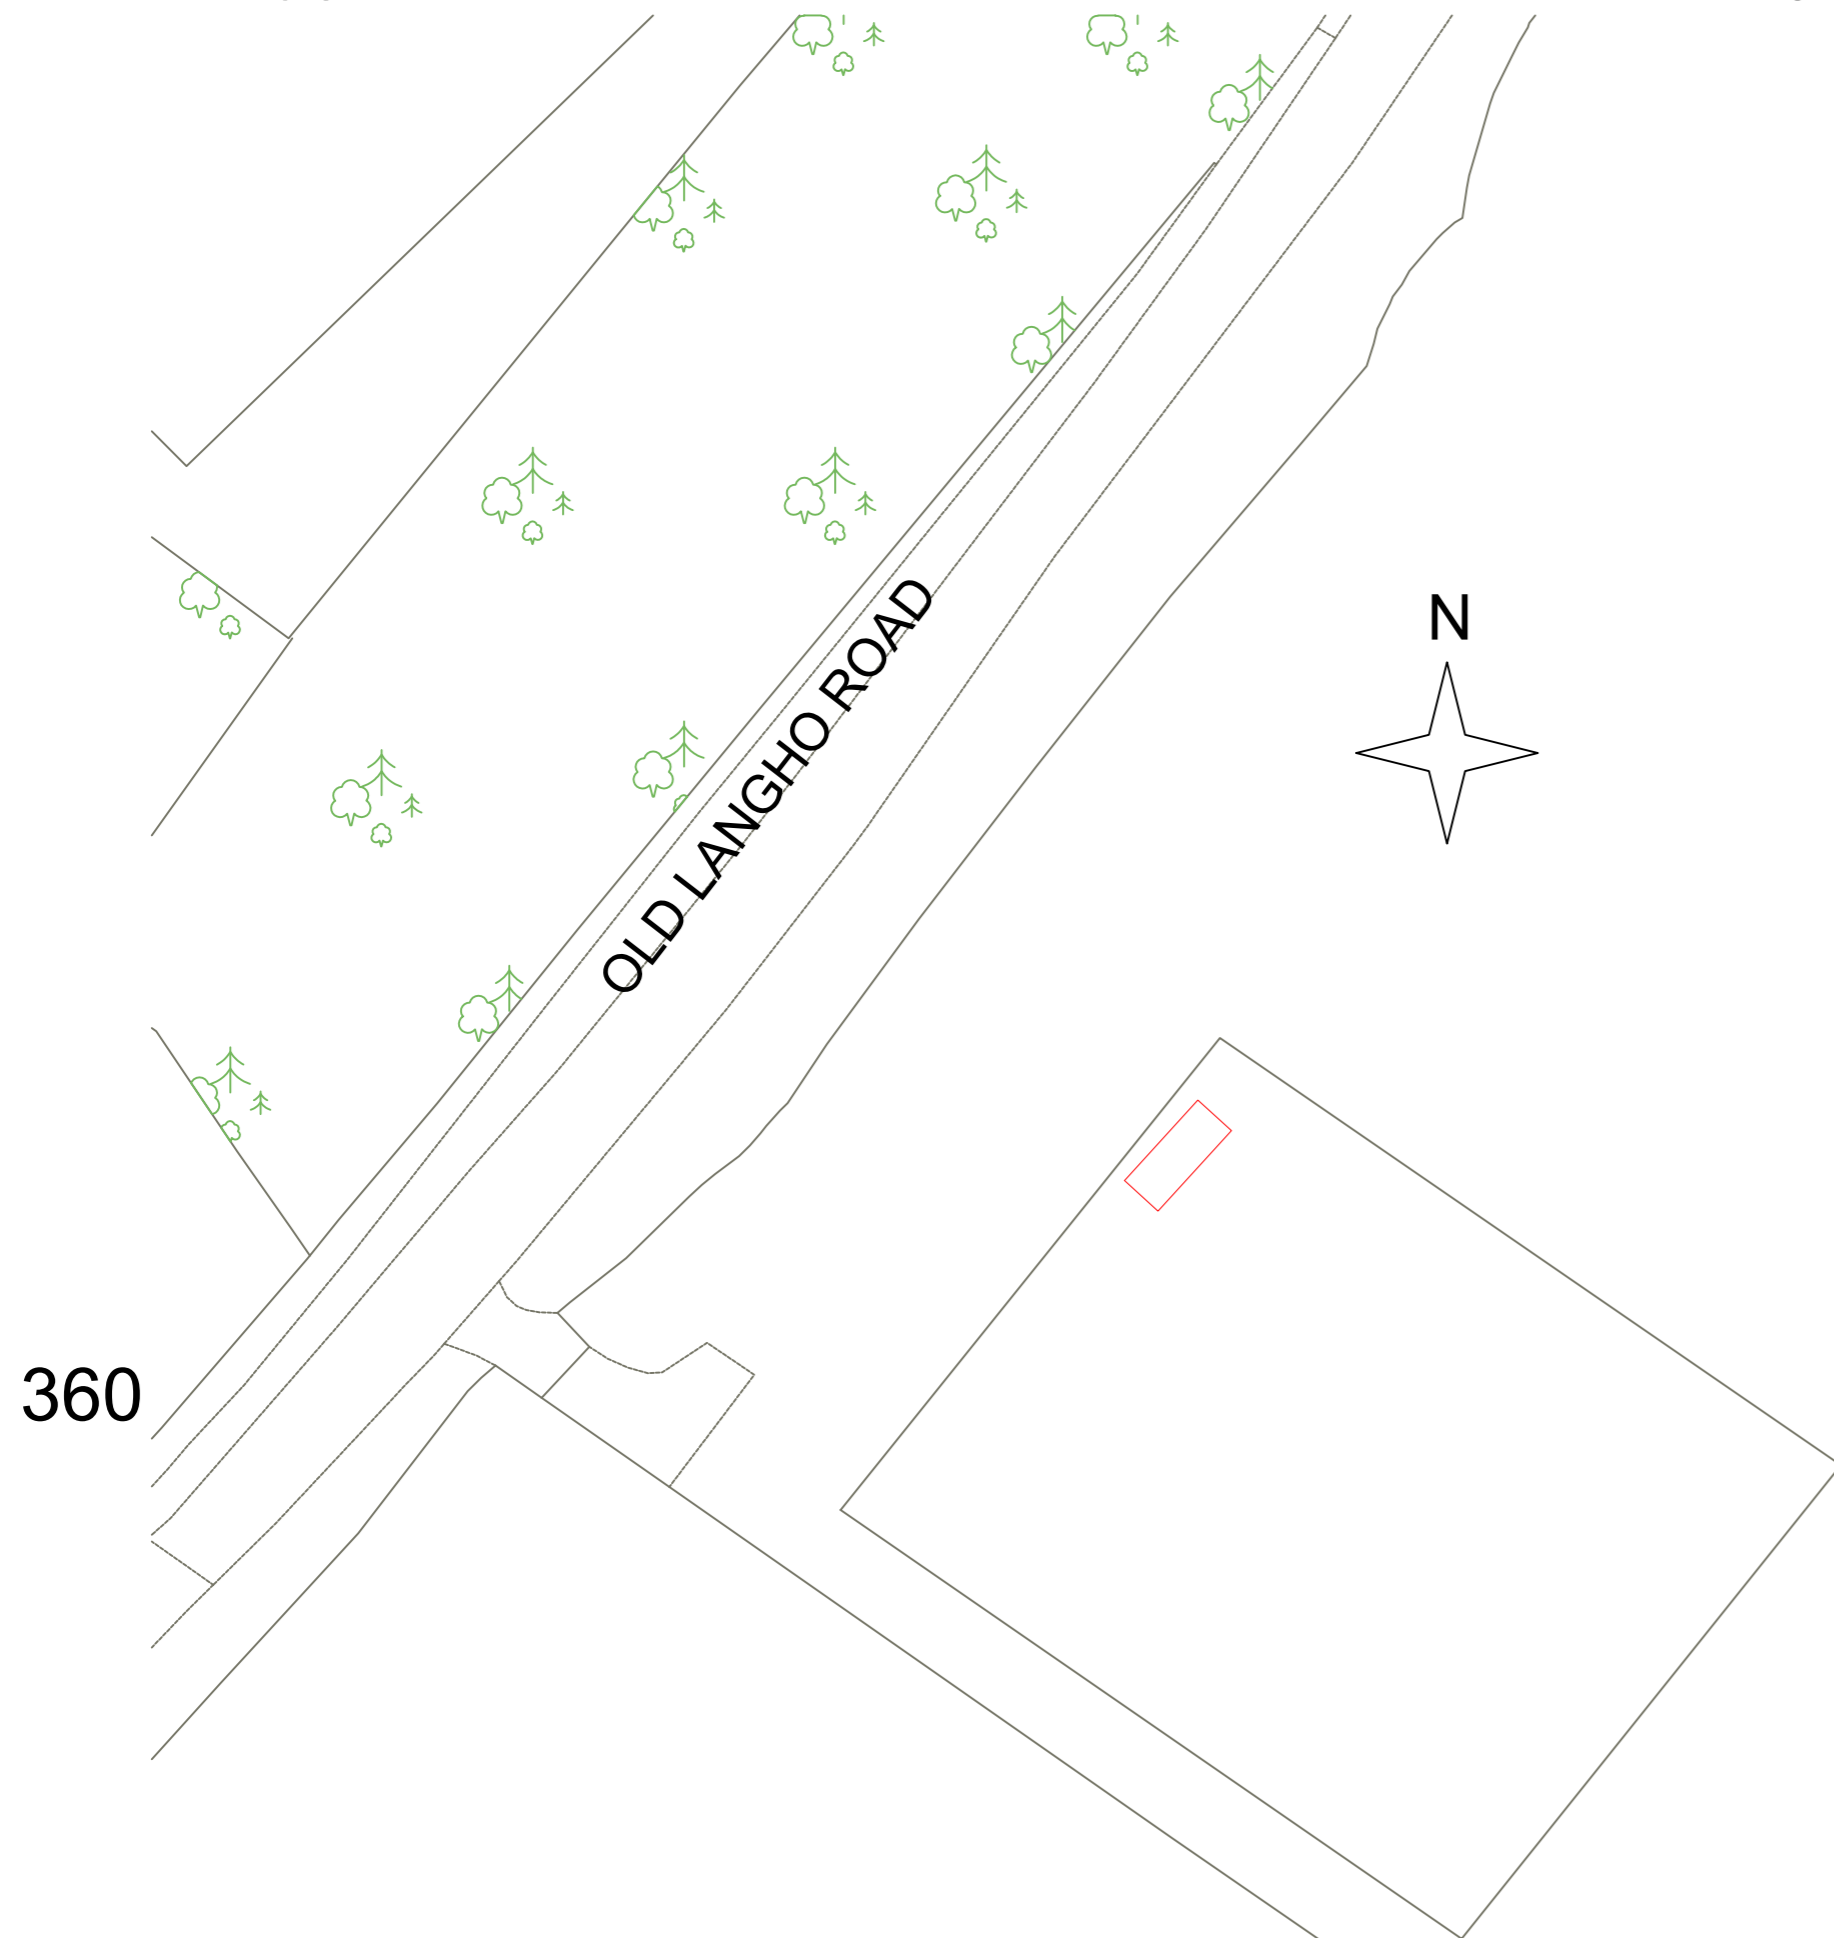


MATERIALS:- ROOF IN BLACK
ONDULINE
WALLS AND DOORS IN STAINED
TIMBER BOARDING

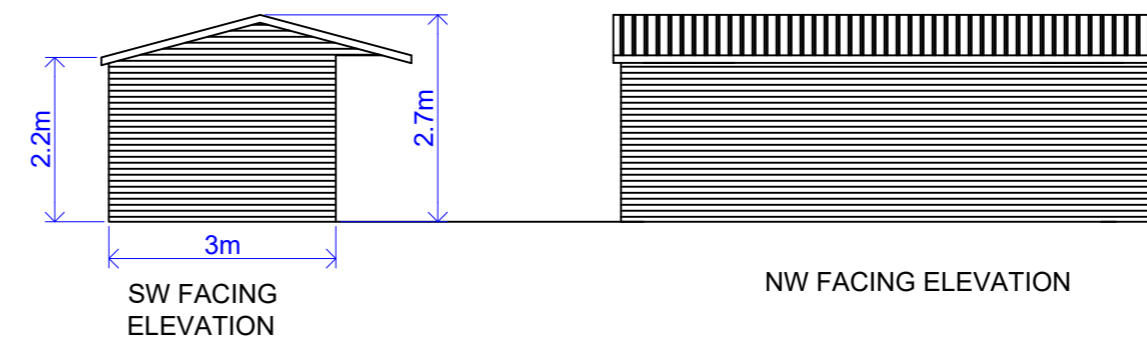

PLAN VIEW

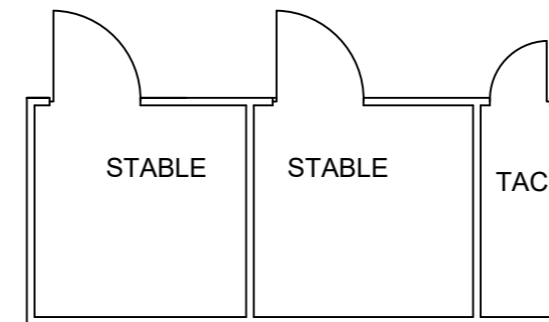
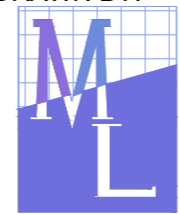
<p>DRAWN BY:</p>  <p><i>ML Planning Ltd</i></p> <p>5 Bobbin Mill Cottages, Stubbins Lane, Claughton-on-Brock, Preston PR3 0PL Telephone 01995 640135 Mobile 07813 296 287 e-mail: mel@mlplanning.co.uk</p>	<p>CLIENT: MR G JONES</p>	<p>DATE: 13 MAY 21</p>
	<p>PROJECT ;RETENTION OF UNLAWFUL FIELD SHELTER FOR PRIVATE EQUINE USE</p>	<p>DWG NO. ML/GJ/6013 SCALE: 1:100 & 1:500</p>
	<p>LOCATION: LAND SOUTH OF OLD LANGHO ROAD BB6 8AW</p>	<p>A2</p>