


- Key**
- 1 Standard scaffold poles
  - 2 Heavy gauge 2 m tall galvanized tube and welded mesh infill panels
  - 3 Panels secured to uprights and cross-members with wire ties
  - 4 Ground level
  - 5 Uprights driven into the ground until secure (minimum depth 0.6 m)
  - 6 Standard scaffold clamps

Figure 1

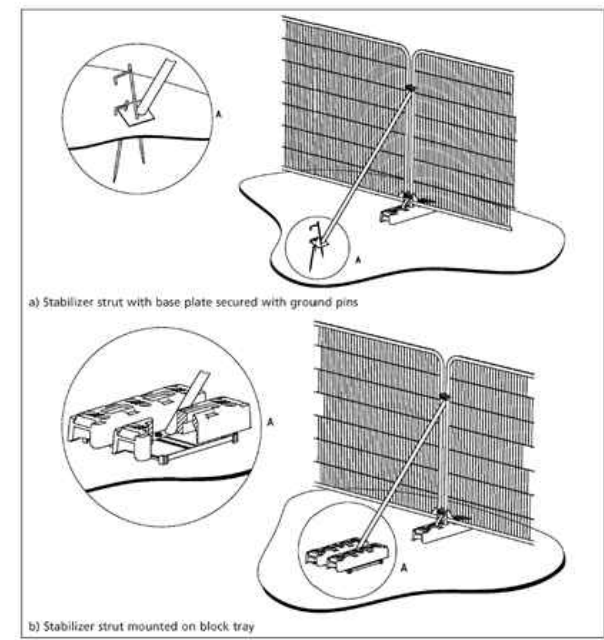


a) Stabilizer strut with base plate secured with ground pins

b) Stabilizer strut mounted on block tray

**TREE PROTECTION KEY**

- Site Boundary
- Tree Protection Fencing (Design as per Figure 1 and 2)
- Existing Tree and Associated RPA

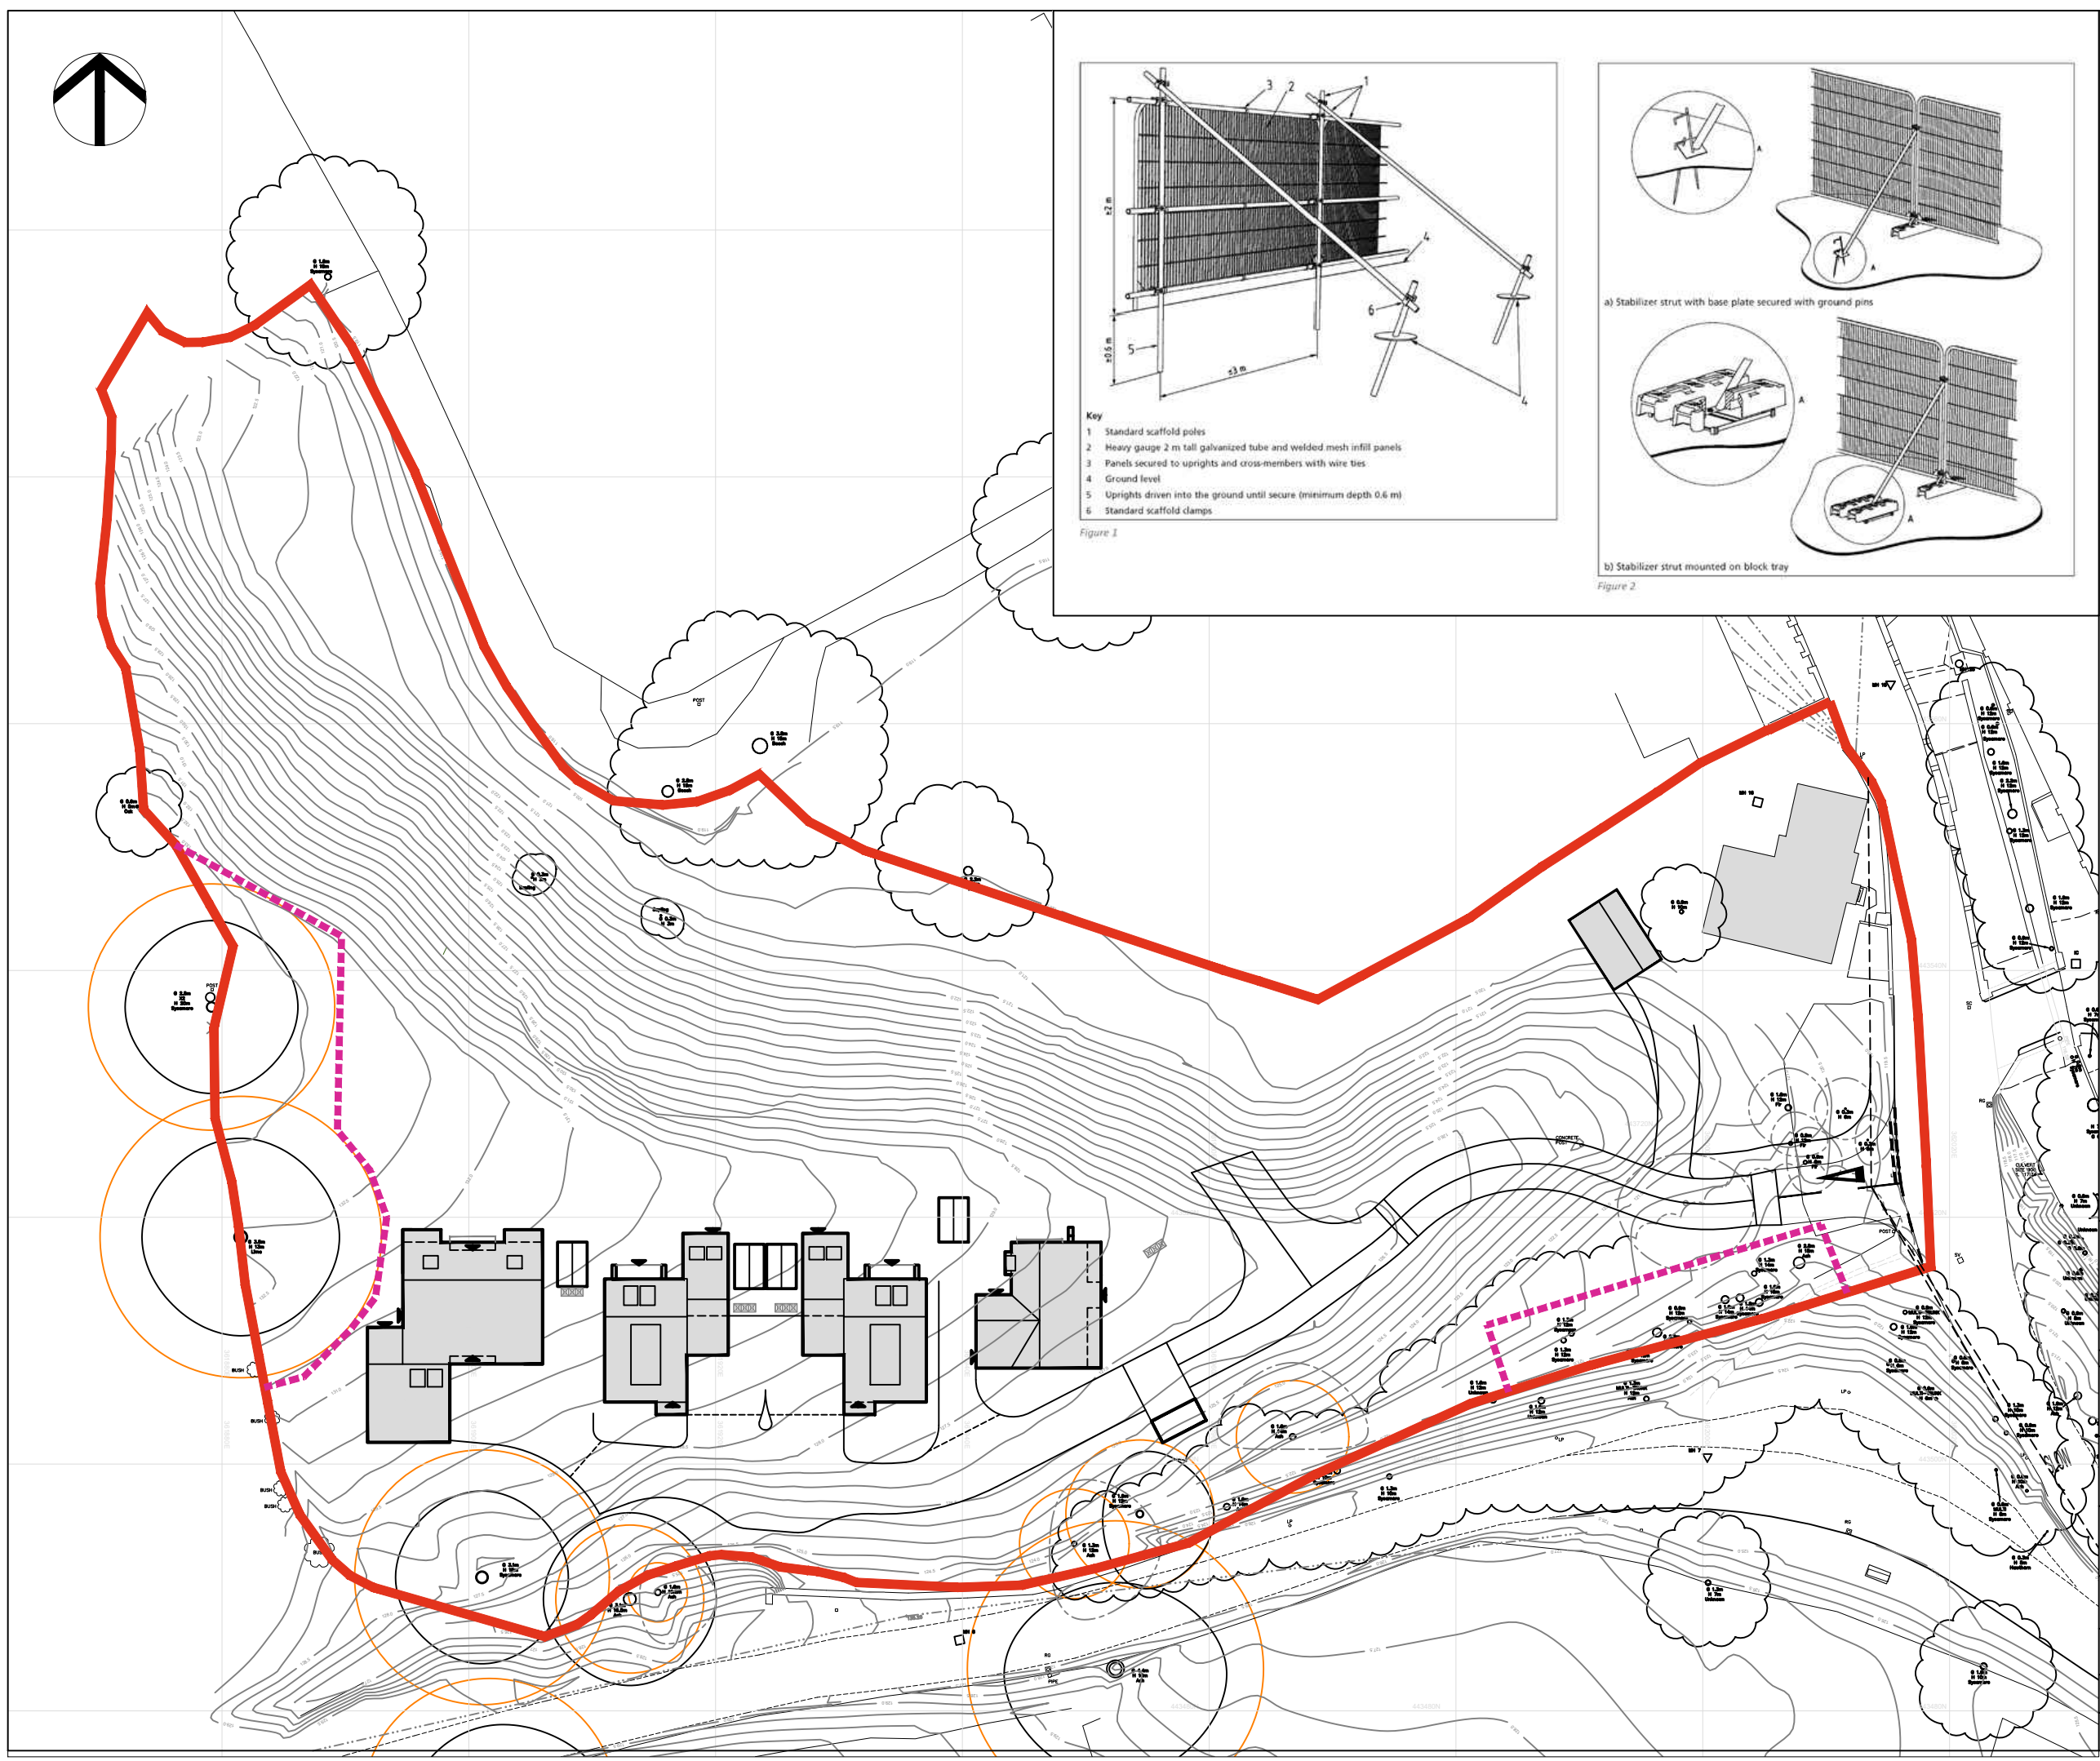

Rev	Revision History	By	Date
Client: SCPI (Bowland) Ltd			
Site: Land of Malt Kiln Brow, Chipping (P4)			
Drawing: Phase 1 Tree Protection Plan			
Drawing Number: CRC-P1TPPL-01			
Scale: 1 : 500	Size: A3	Date: 12/05/2021	
Drawn: SJS	Checked:	Rev:	
Status: Construction			