

NOTES:

No.	Description	Date

CLIENT:
J. CRAVEN

PROJECT:
29 MOORLAND AVE
CLITHEROE BB7 4PX

SHEET:
**EXISTING PLANS &
ELEVATIONS**

Project number PHA/603

Date 14-05-2021

Drawn by SW

Checked by PH


A1.3

Scale As indicated

Sheet size A1




2 EXISTING SOUTH
1 : 100

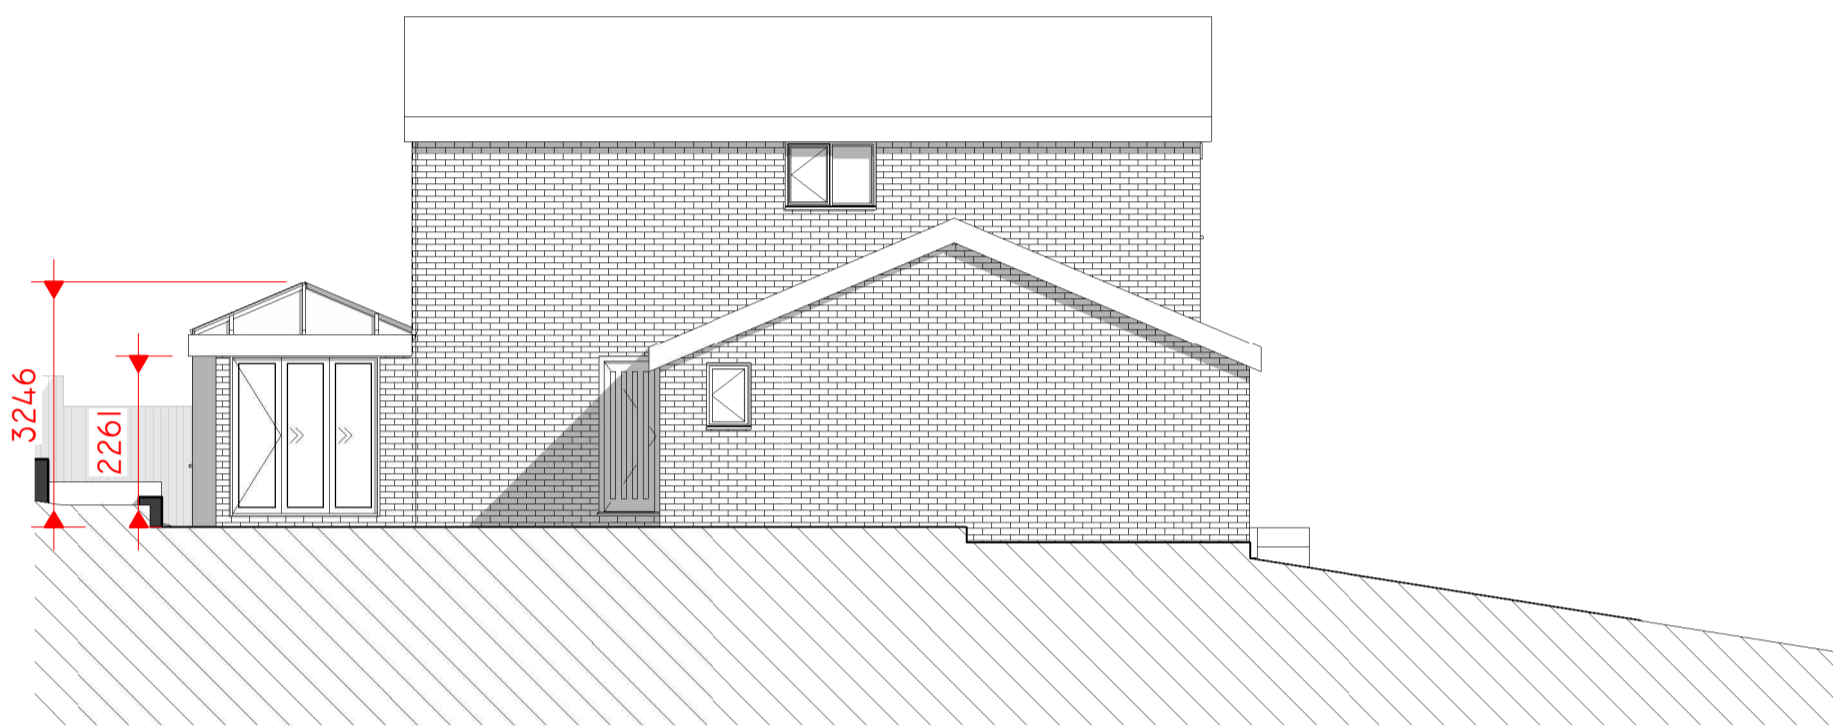


3 EXISTING WEST
1 : 100



4 EXISTING NORTH
1 : 100

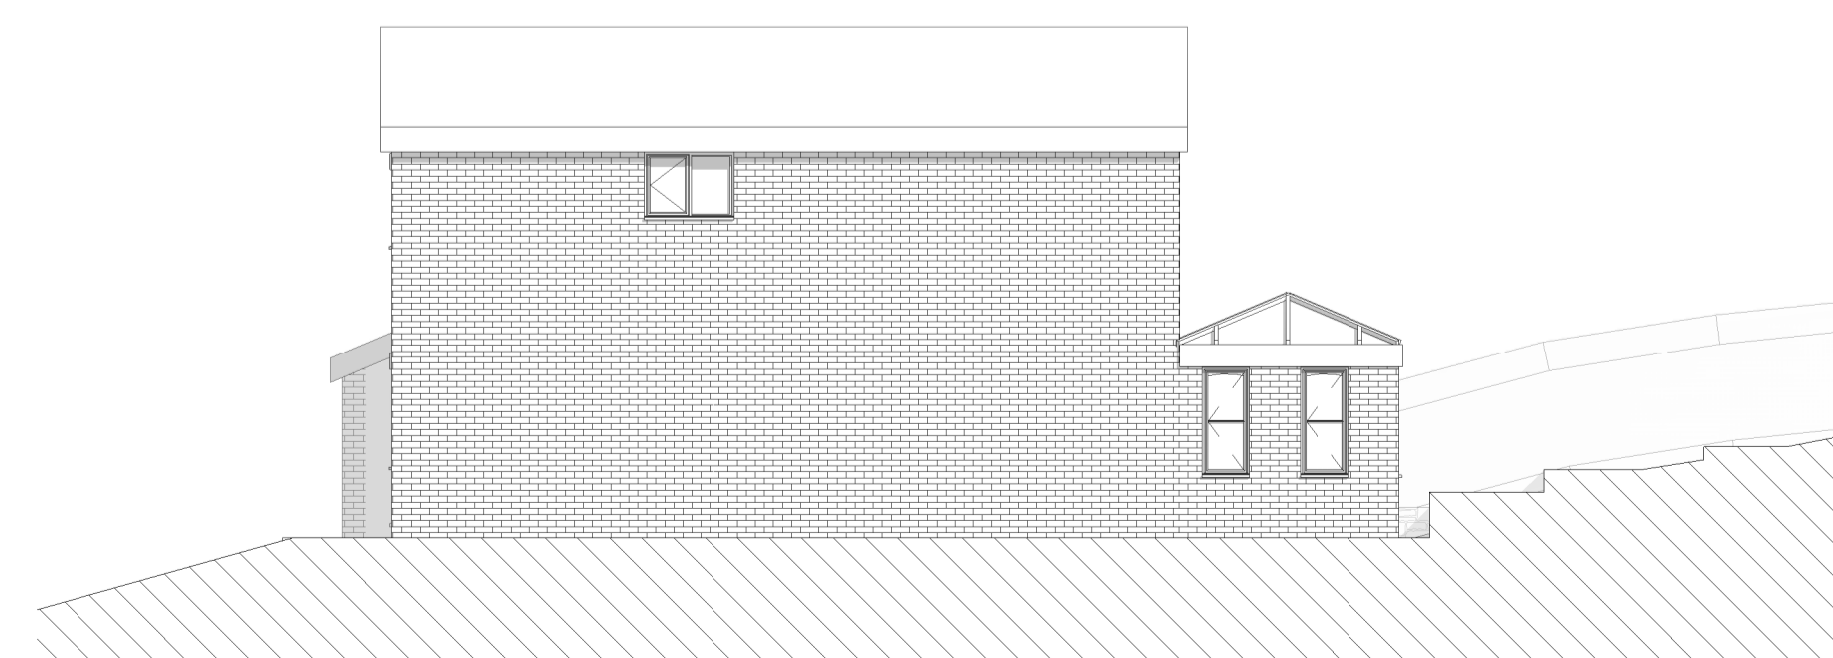

5 EXISTING EAST
1 : 100

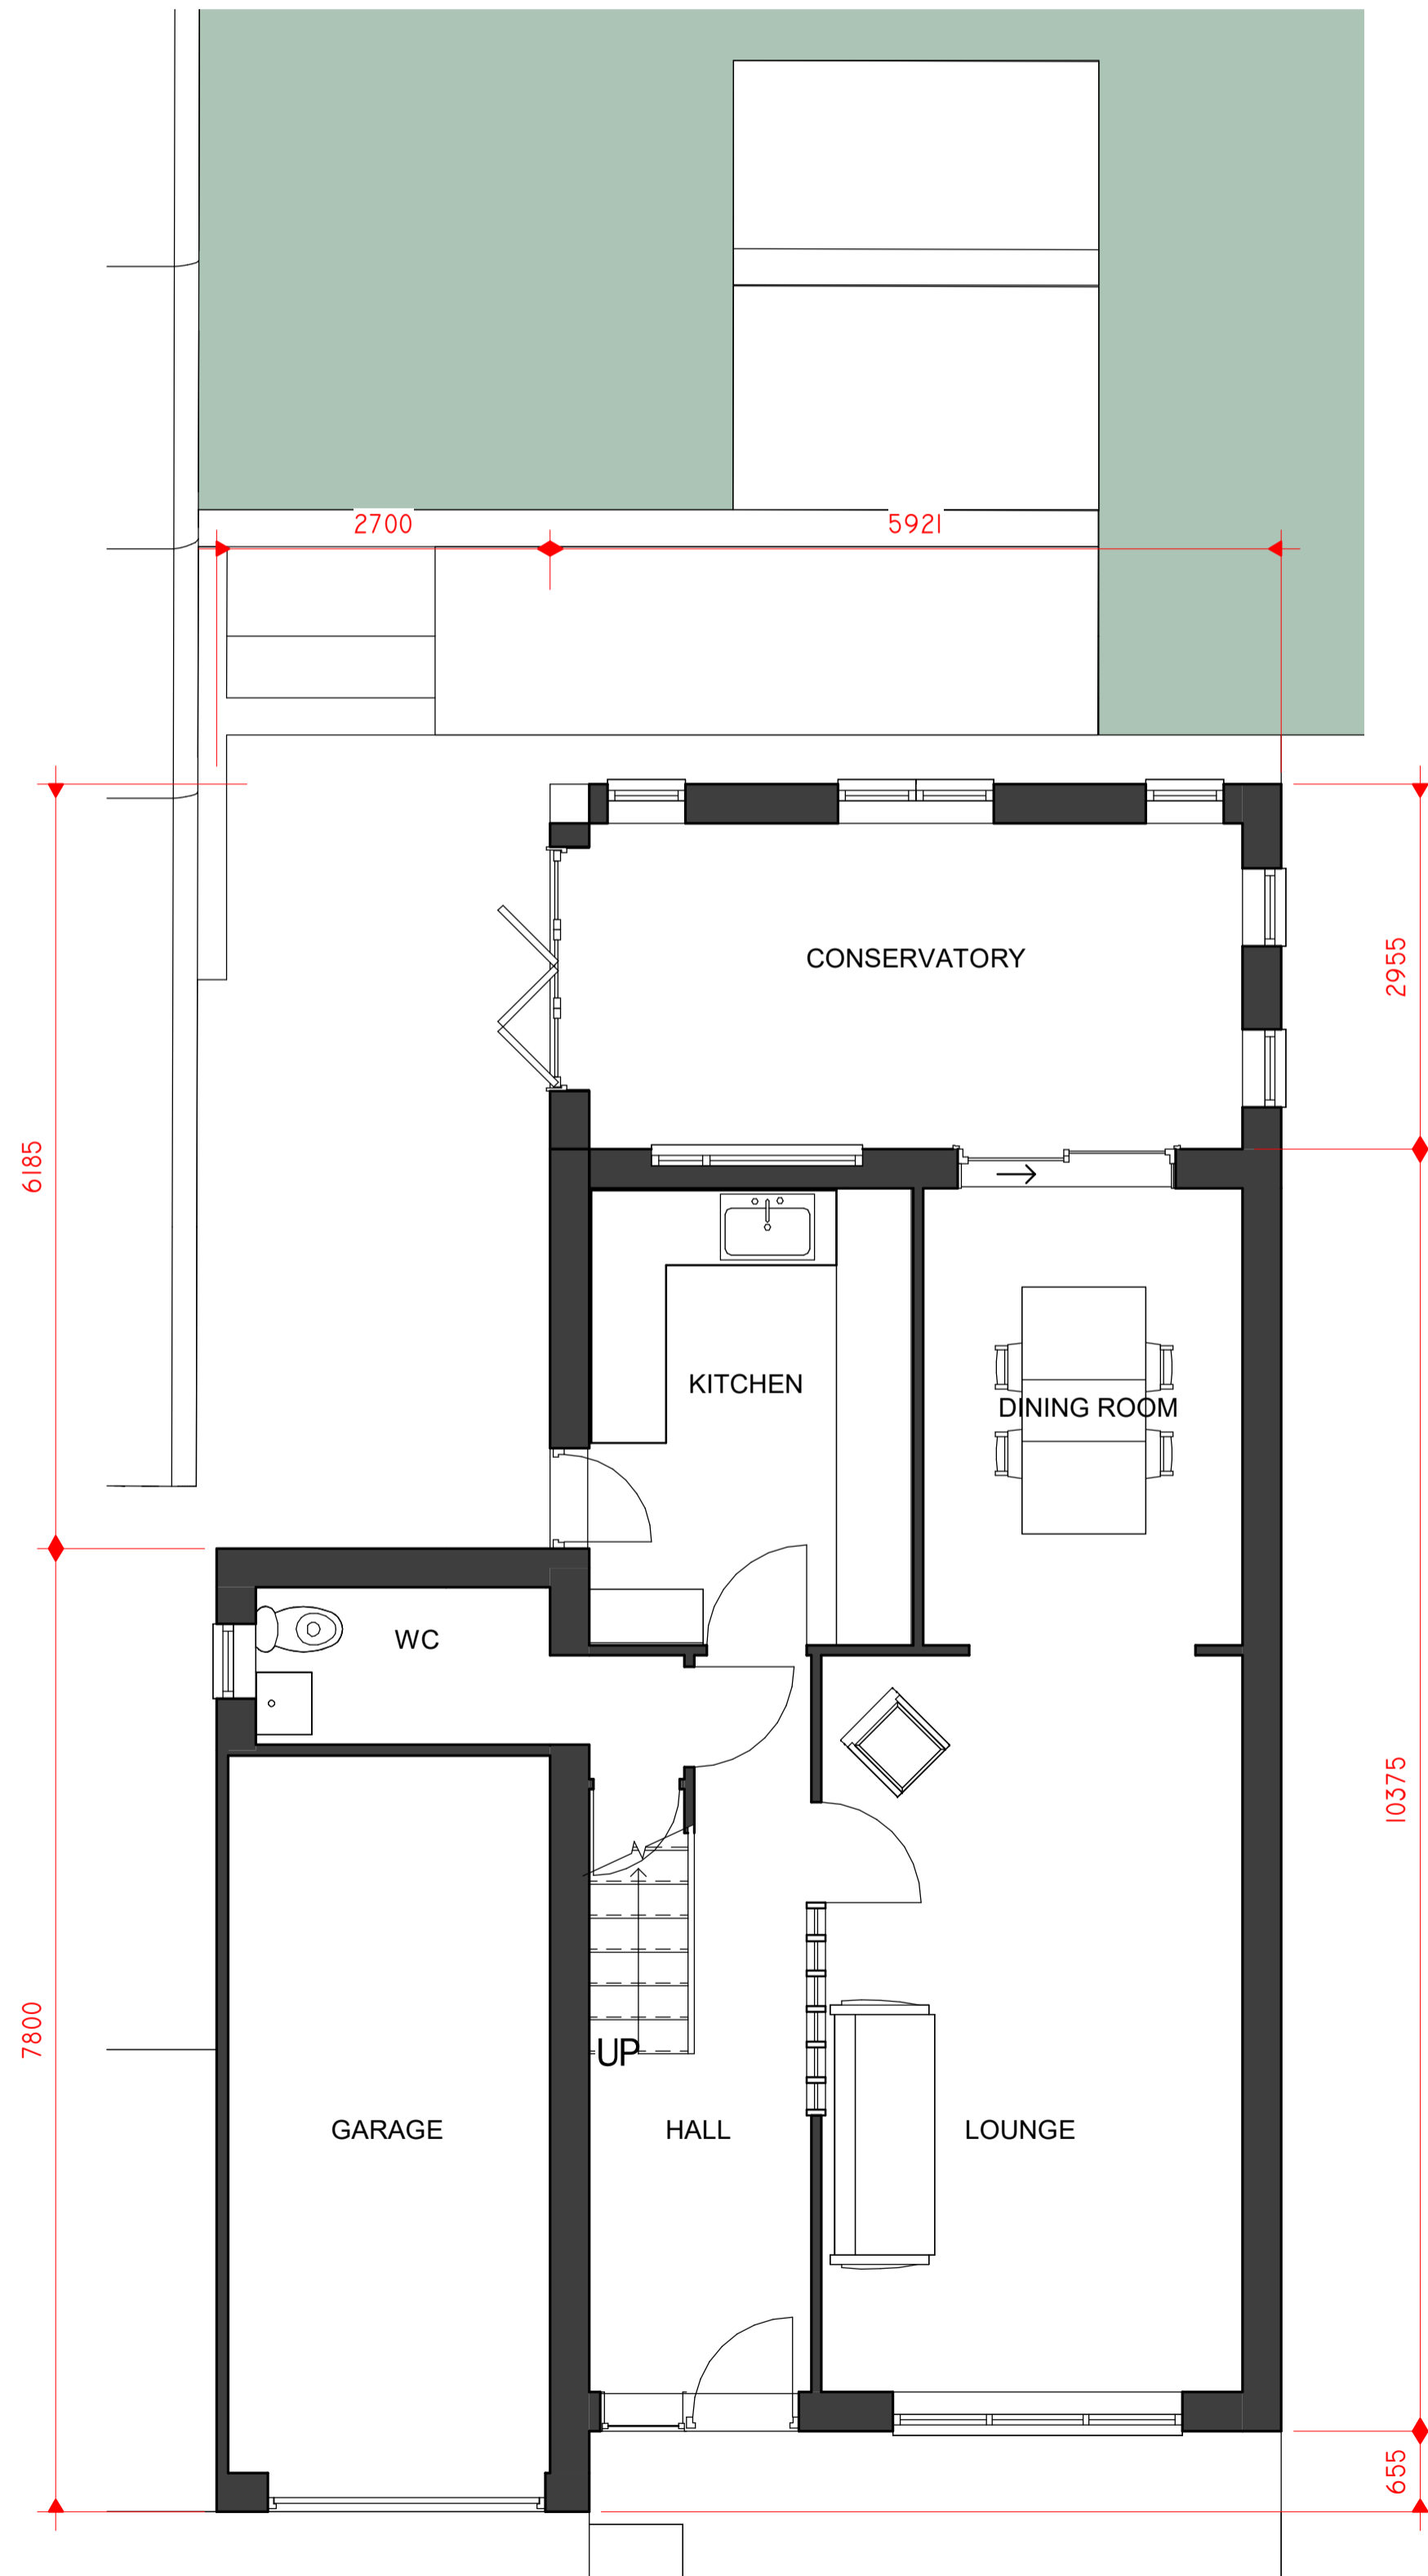

1 0 GROUND FLOOR
1 : 50