



1 0 PROPOSED GROUND FLOOR
1 : 50




2 PROPOSED SOUTH
1 : 100

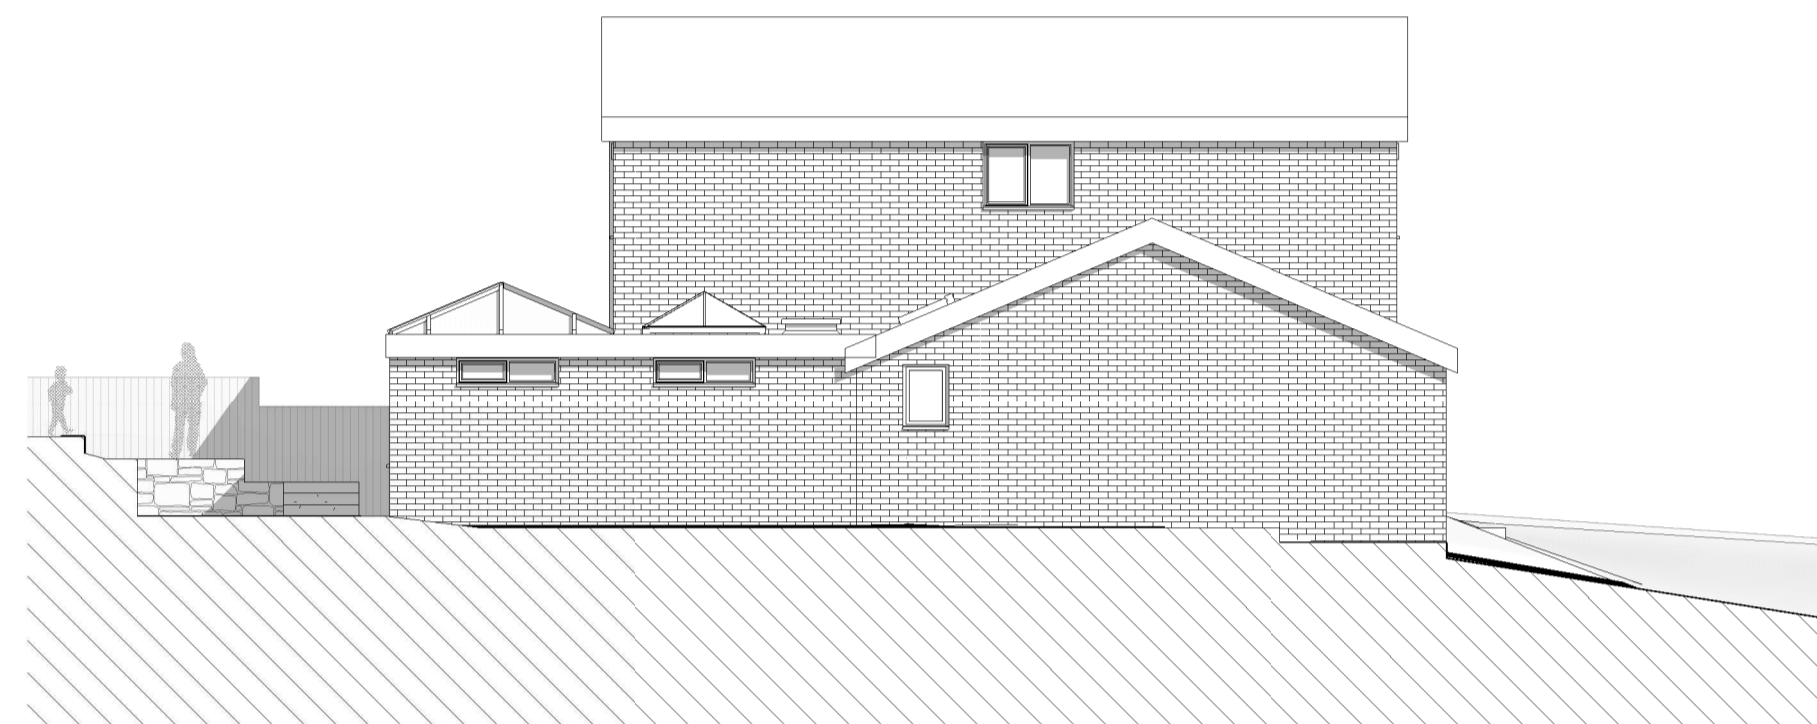

3 PROPOSED WEST
1 : 100

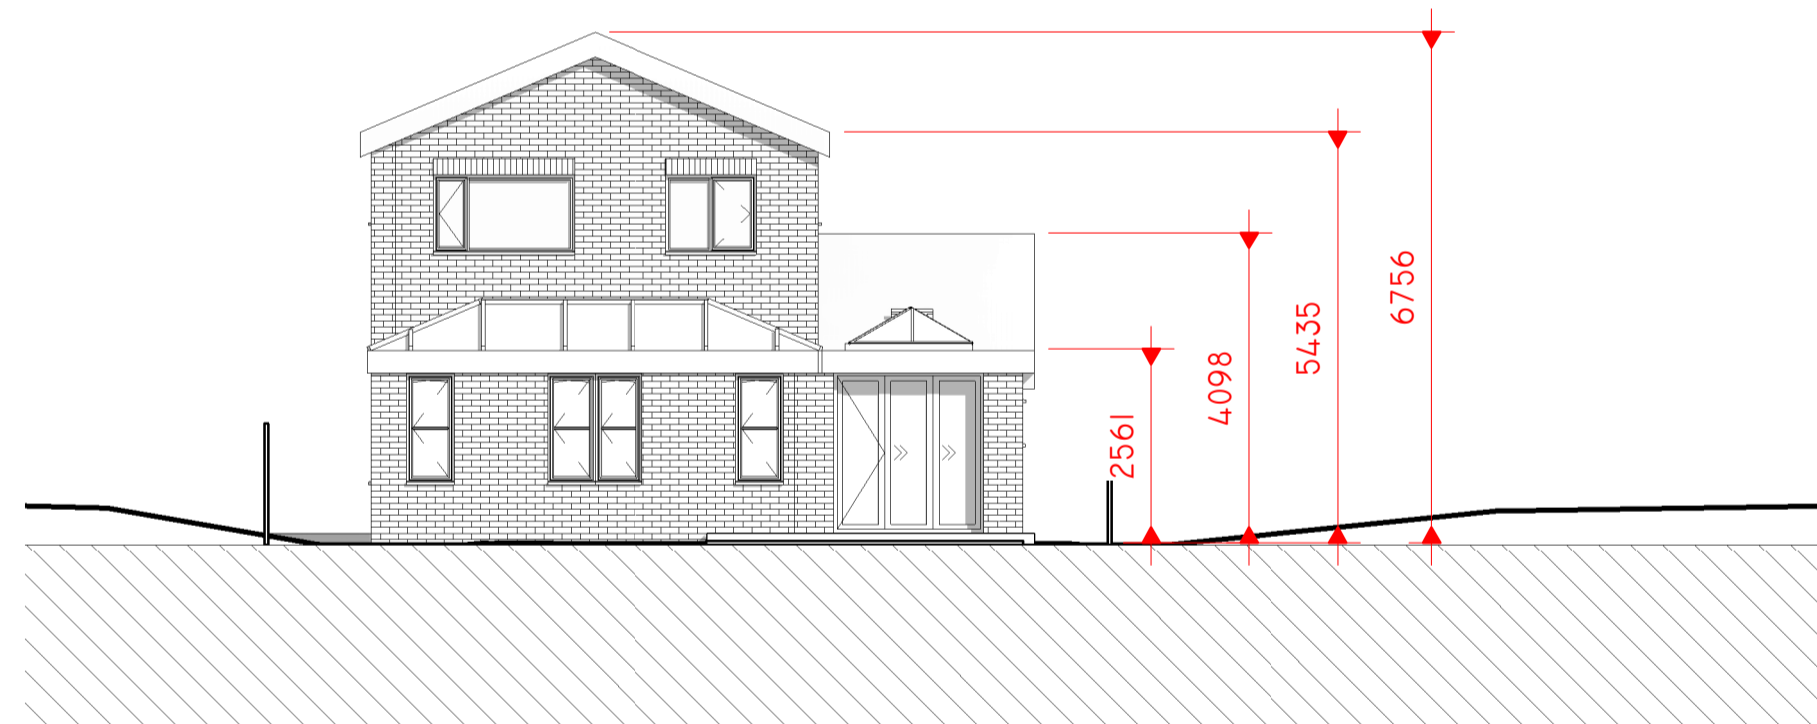

4 PROPOSED NORTH
1 : 100

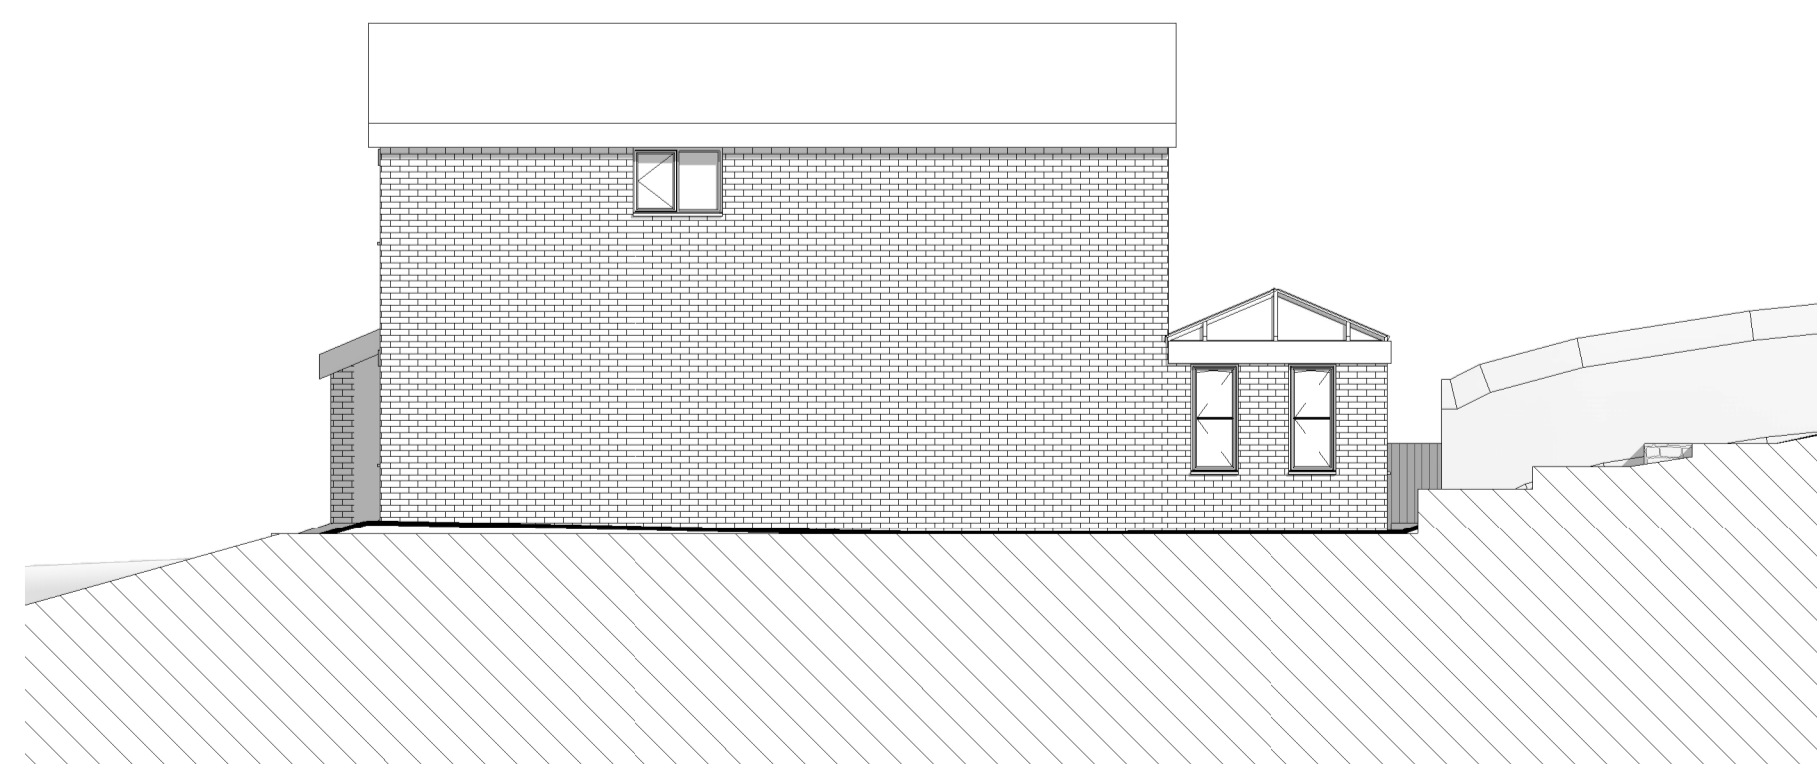

5 PROPOSED EAST
1 : 100

Peter Hitchen
Architects

Marathon House
The Sidings Business Park
Whalley, BB7 9SE

01254 823 885

www.peterhitchenarchitects.co.uk

NOTES:

No.	Description	Date

CLIENT:

J. CRAVEN

PROJECT:

29 MOORLAND AVE
CLITHEROE BB7 4PX

SHEET:

**PROPOSED PLANS &
ELEVATIONS**

Project number

PHA/603

Date

14-05-2021

Drawn by

SW

Checked by

PH

A1.4

Scale

As indicated

Sheet size

A1