



This drawing is to be read in conjunction with all relevant Architect, consultants' and specialists' drawings and specifications. The Architect is to be notified of any discrepancies before proceeding. Do not scale from this drawing. All dimensions and levels are to be checked on site. This drawing is subject to copyright. All work carried out before Planning and Building Permission has been granted is at the contractor/clients risk.

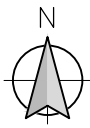

Cuppy House

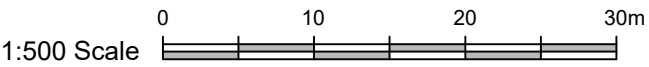

Client
Mr and Mrs Bush

Job Title
**PROPOSED TENNIS COURT
AT COPPY HOUSE
MILL LANE
GISBURN
CLITHEROE
BB7 4UN**

Drawing Title
Block Plan

Scale 1:500 @ A2	Date May 2021	Drawn Paul Gudgeon
----------------------------	-------------------------	------------------------------

spa
SUNDERLAND PEACOCK & ASSOCIATES LTD. ARCHITECTS
HAZELMERE, PIMLICO ROAD, CLITHEROE
LANCASHIRE, BB7 2AG
T 01200 423178 F 01200 427328
E info@sunderlandpeacock.com
www.sunderlandpeacock.com



6378 -05

BLOCK PLAN
Scale 1:500