




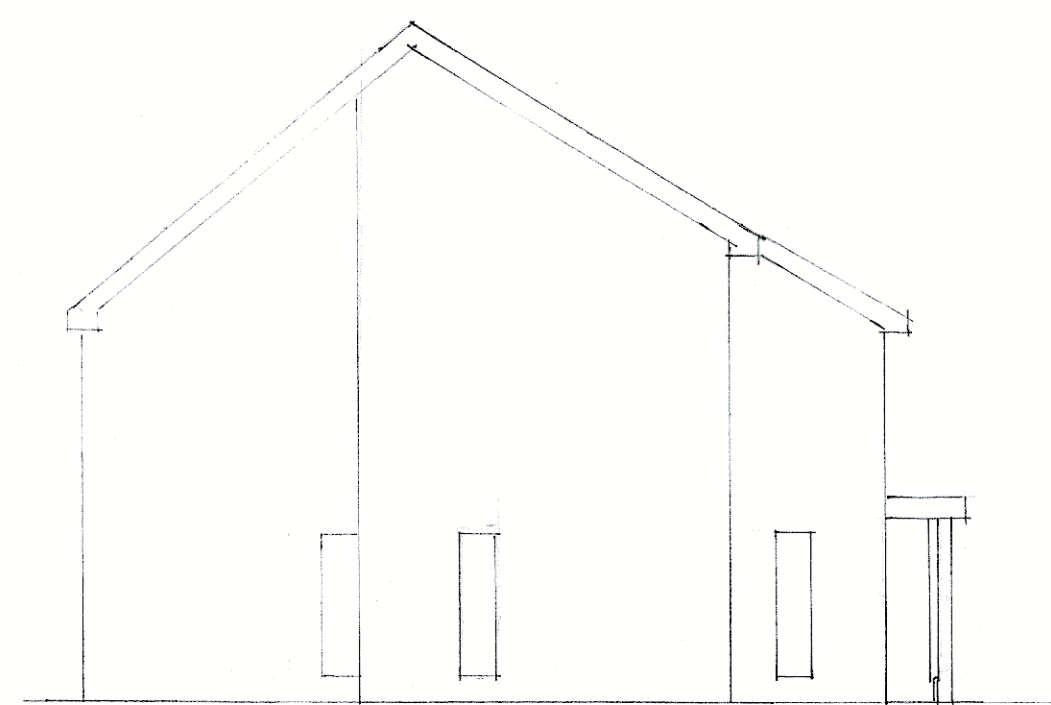


south east

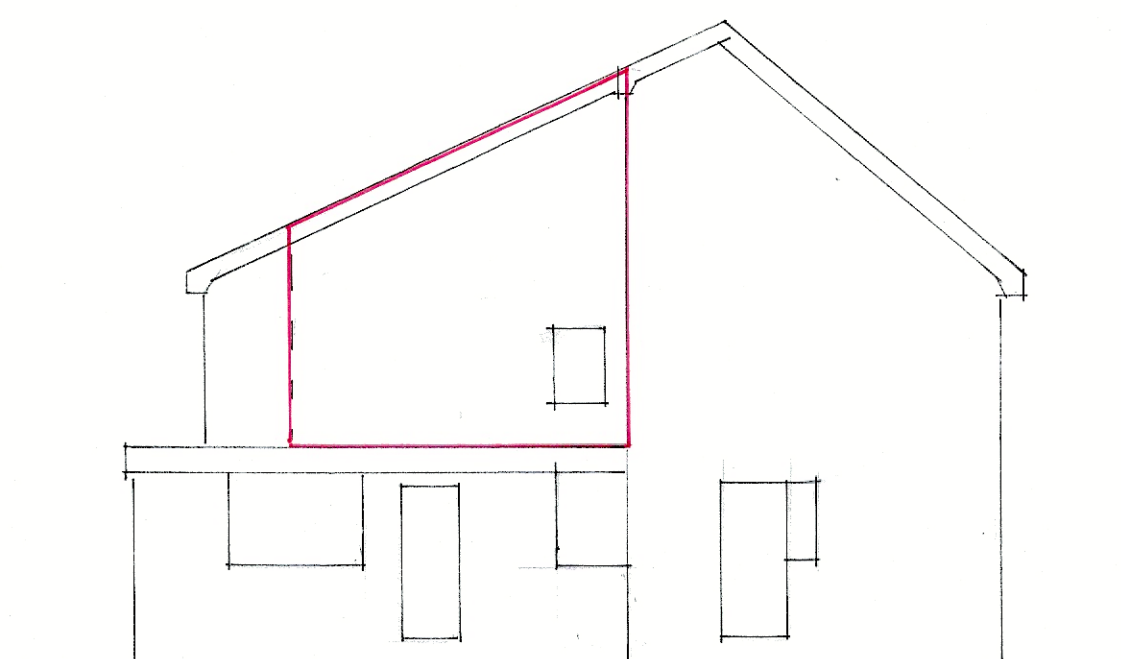

north west

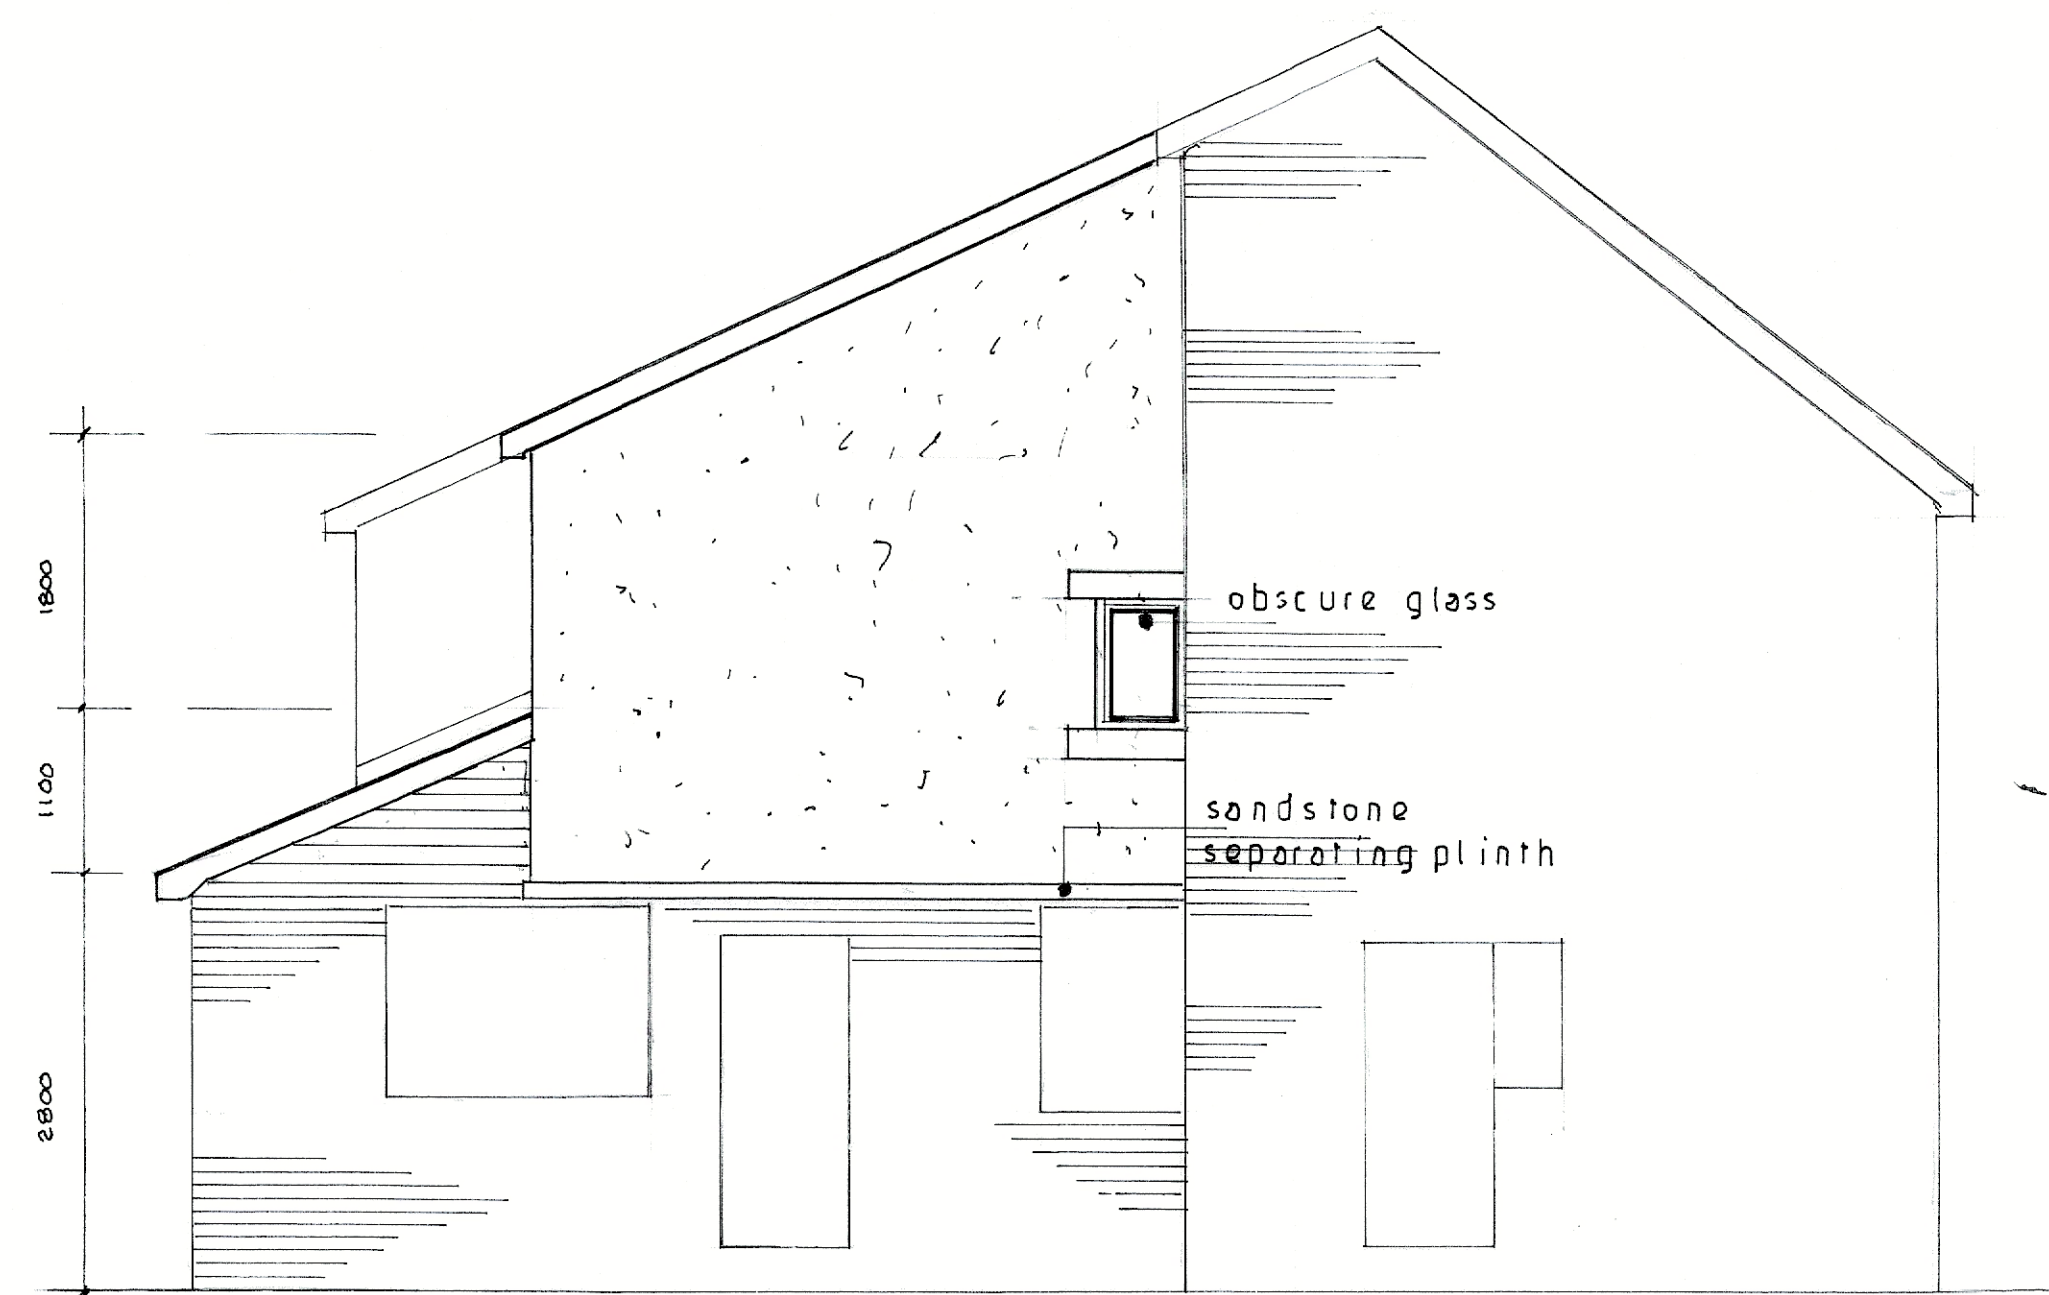


north west

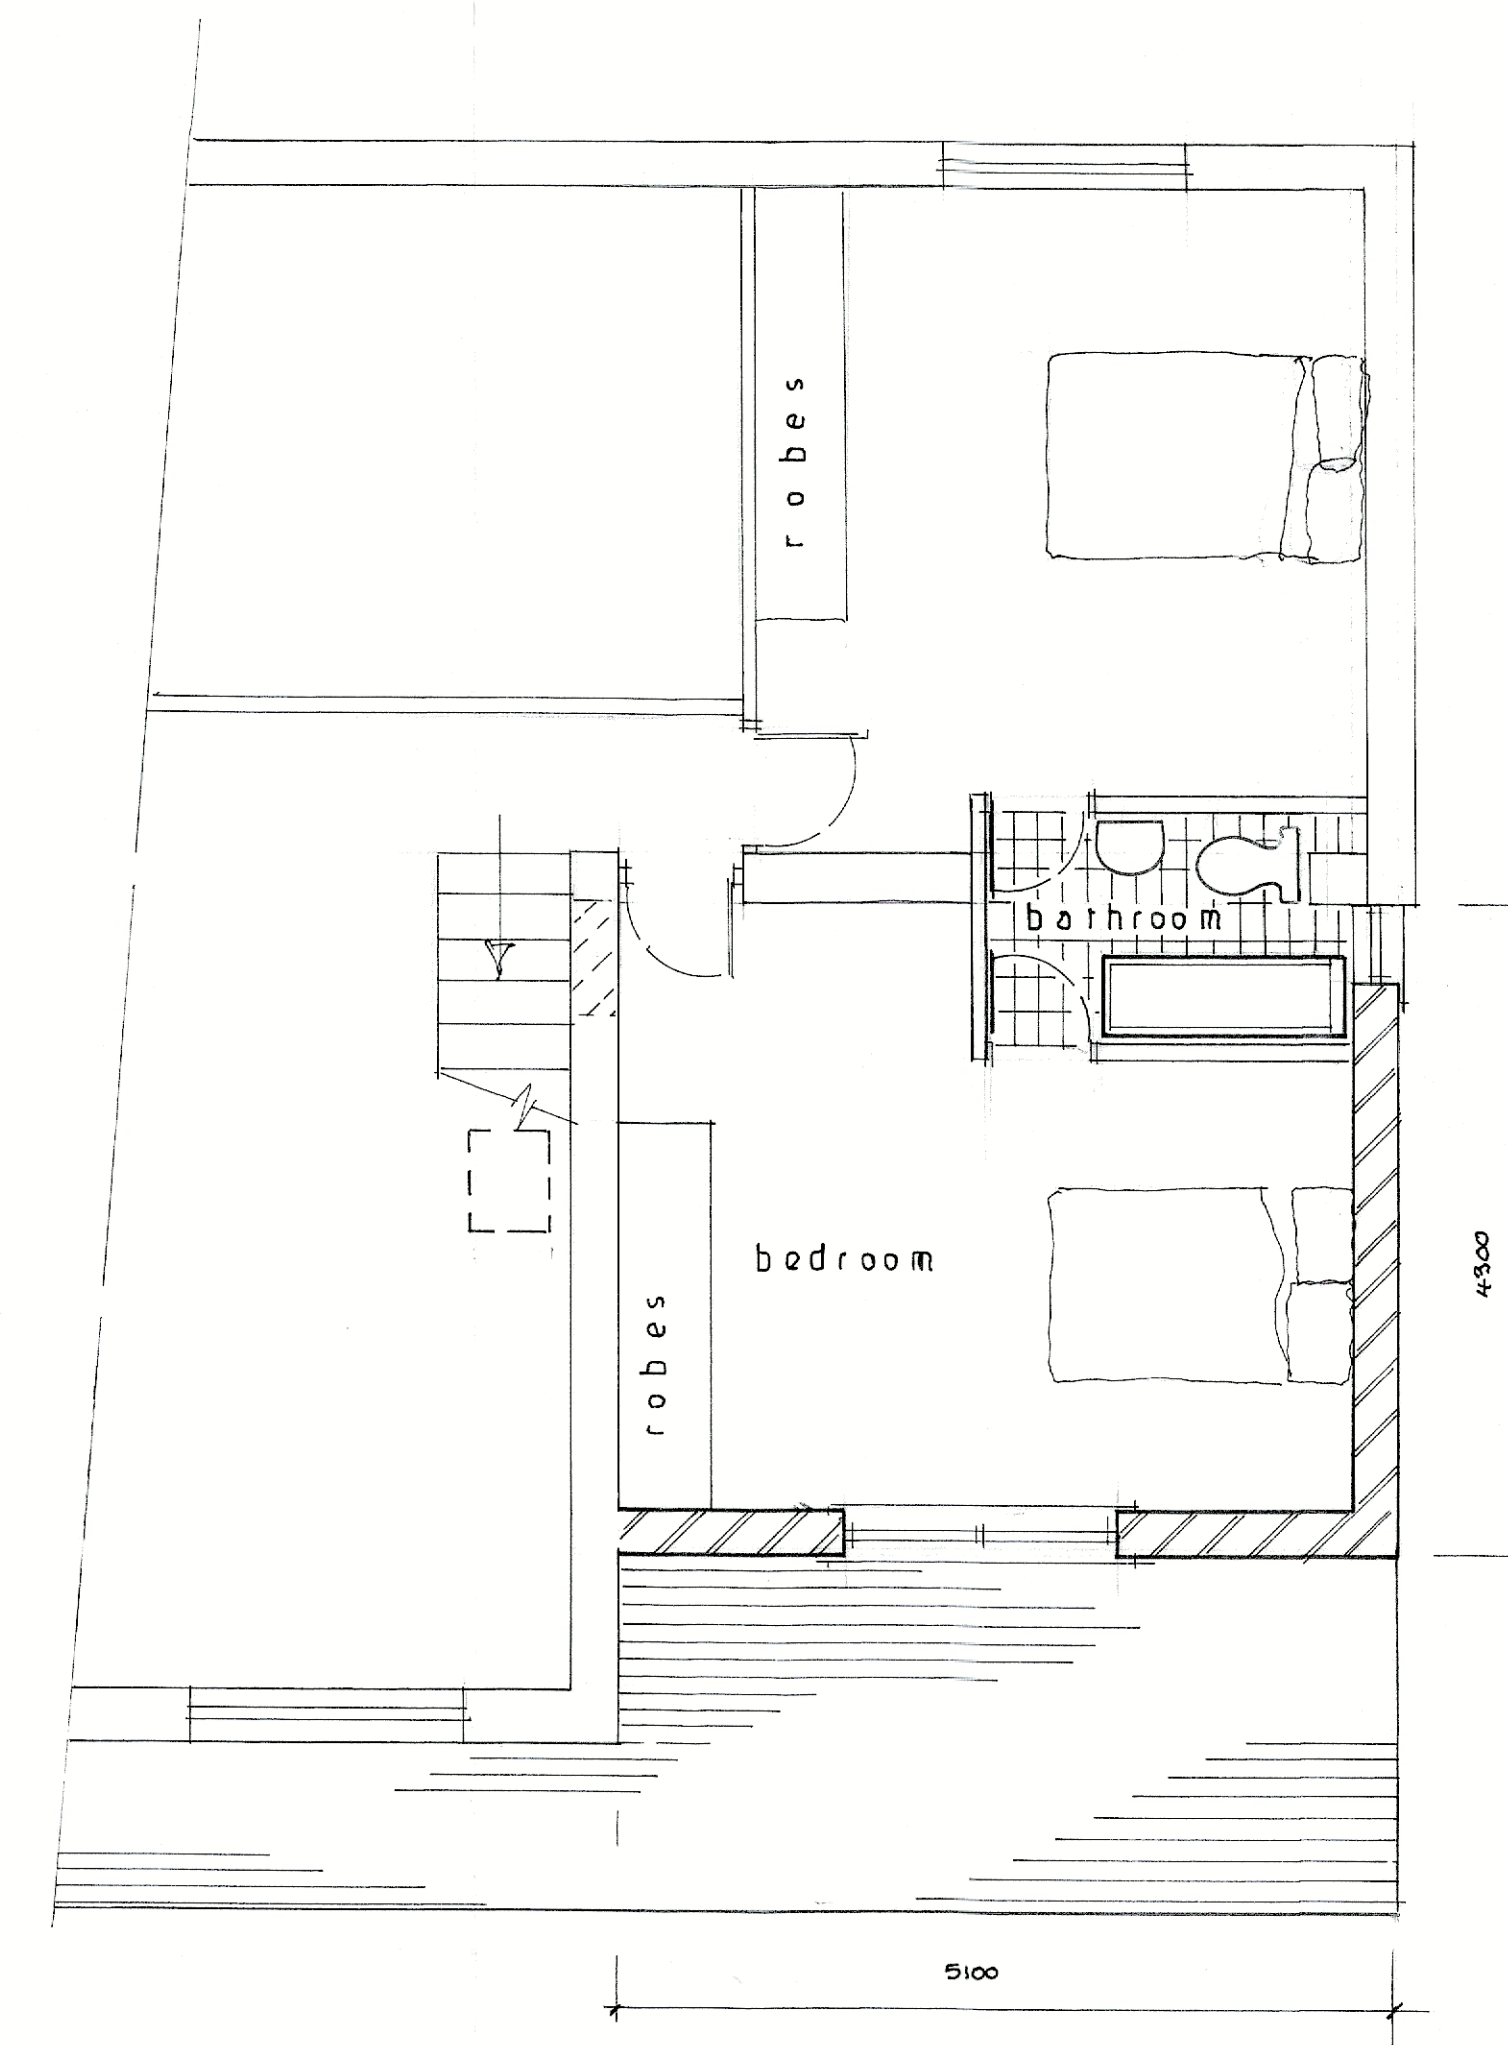


first floor


312021/0538

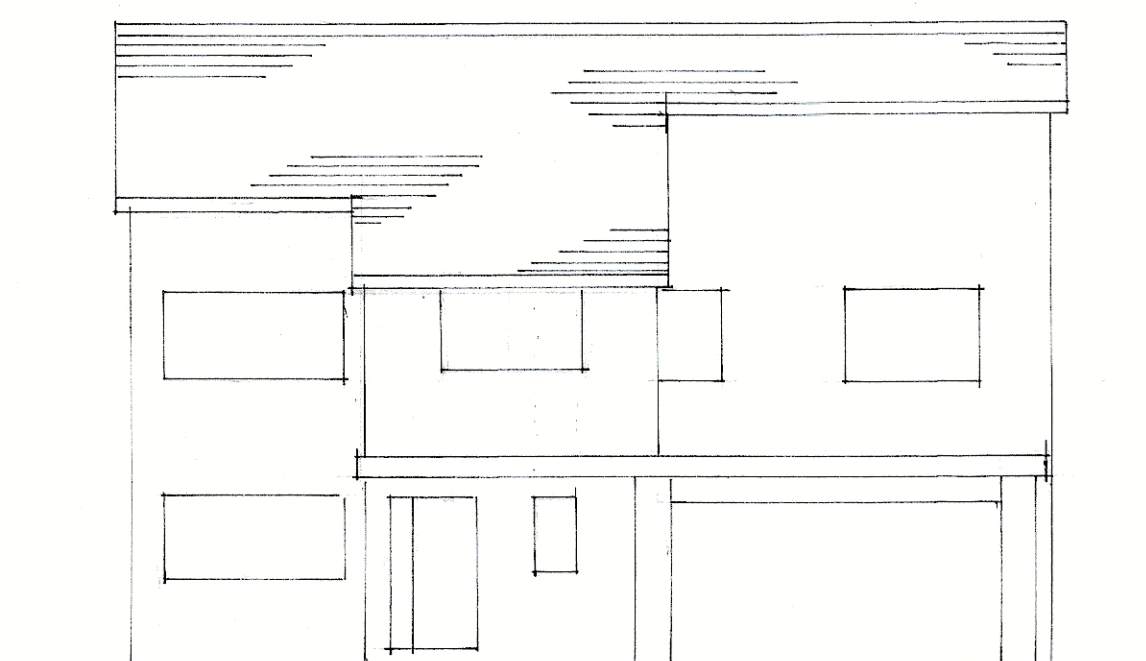


north east

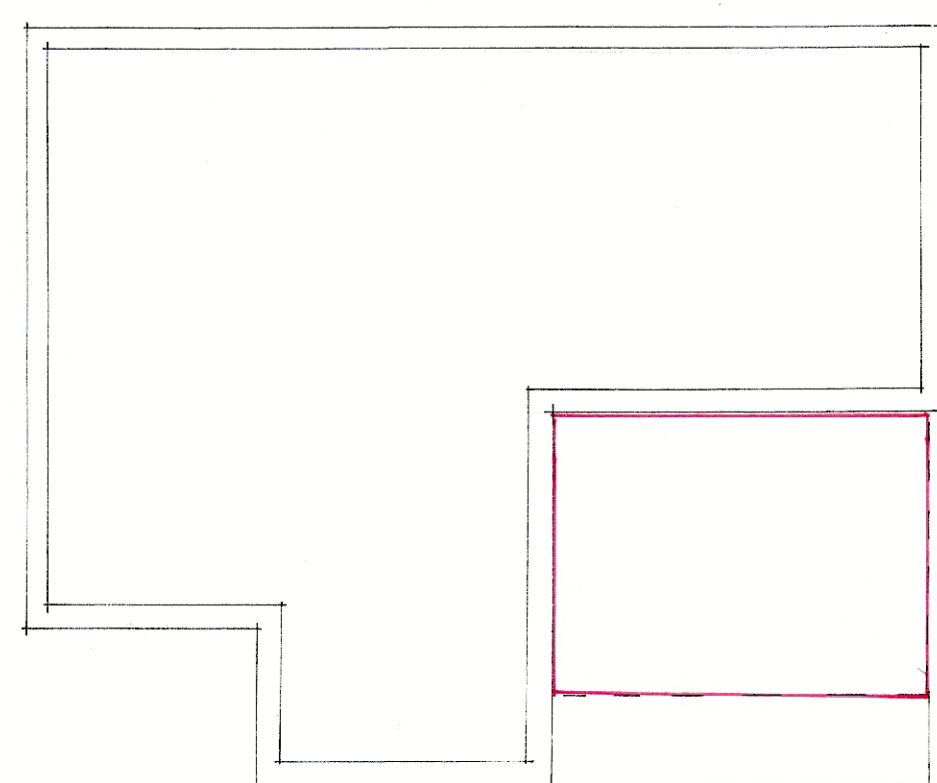

first floor

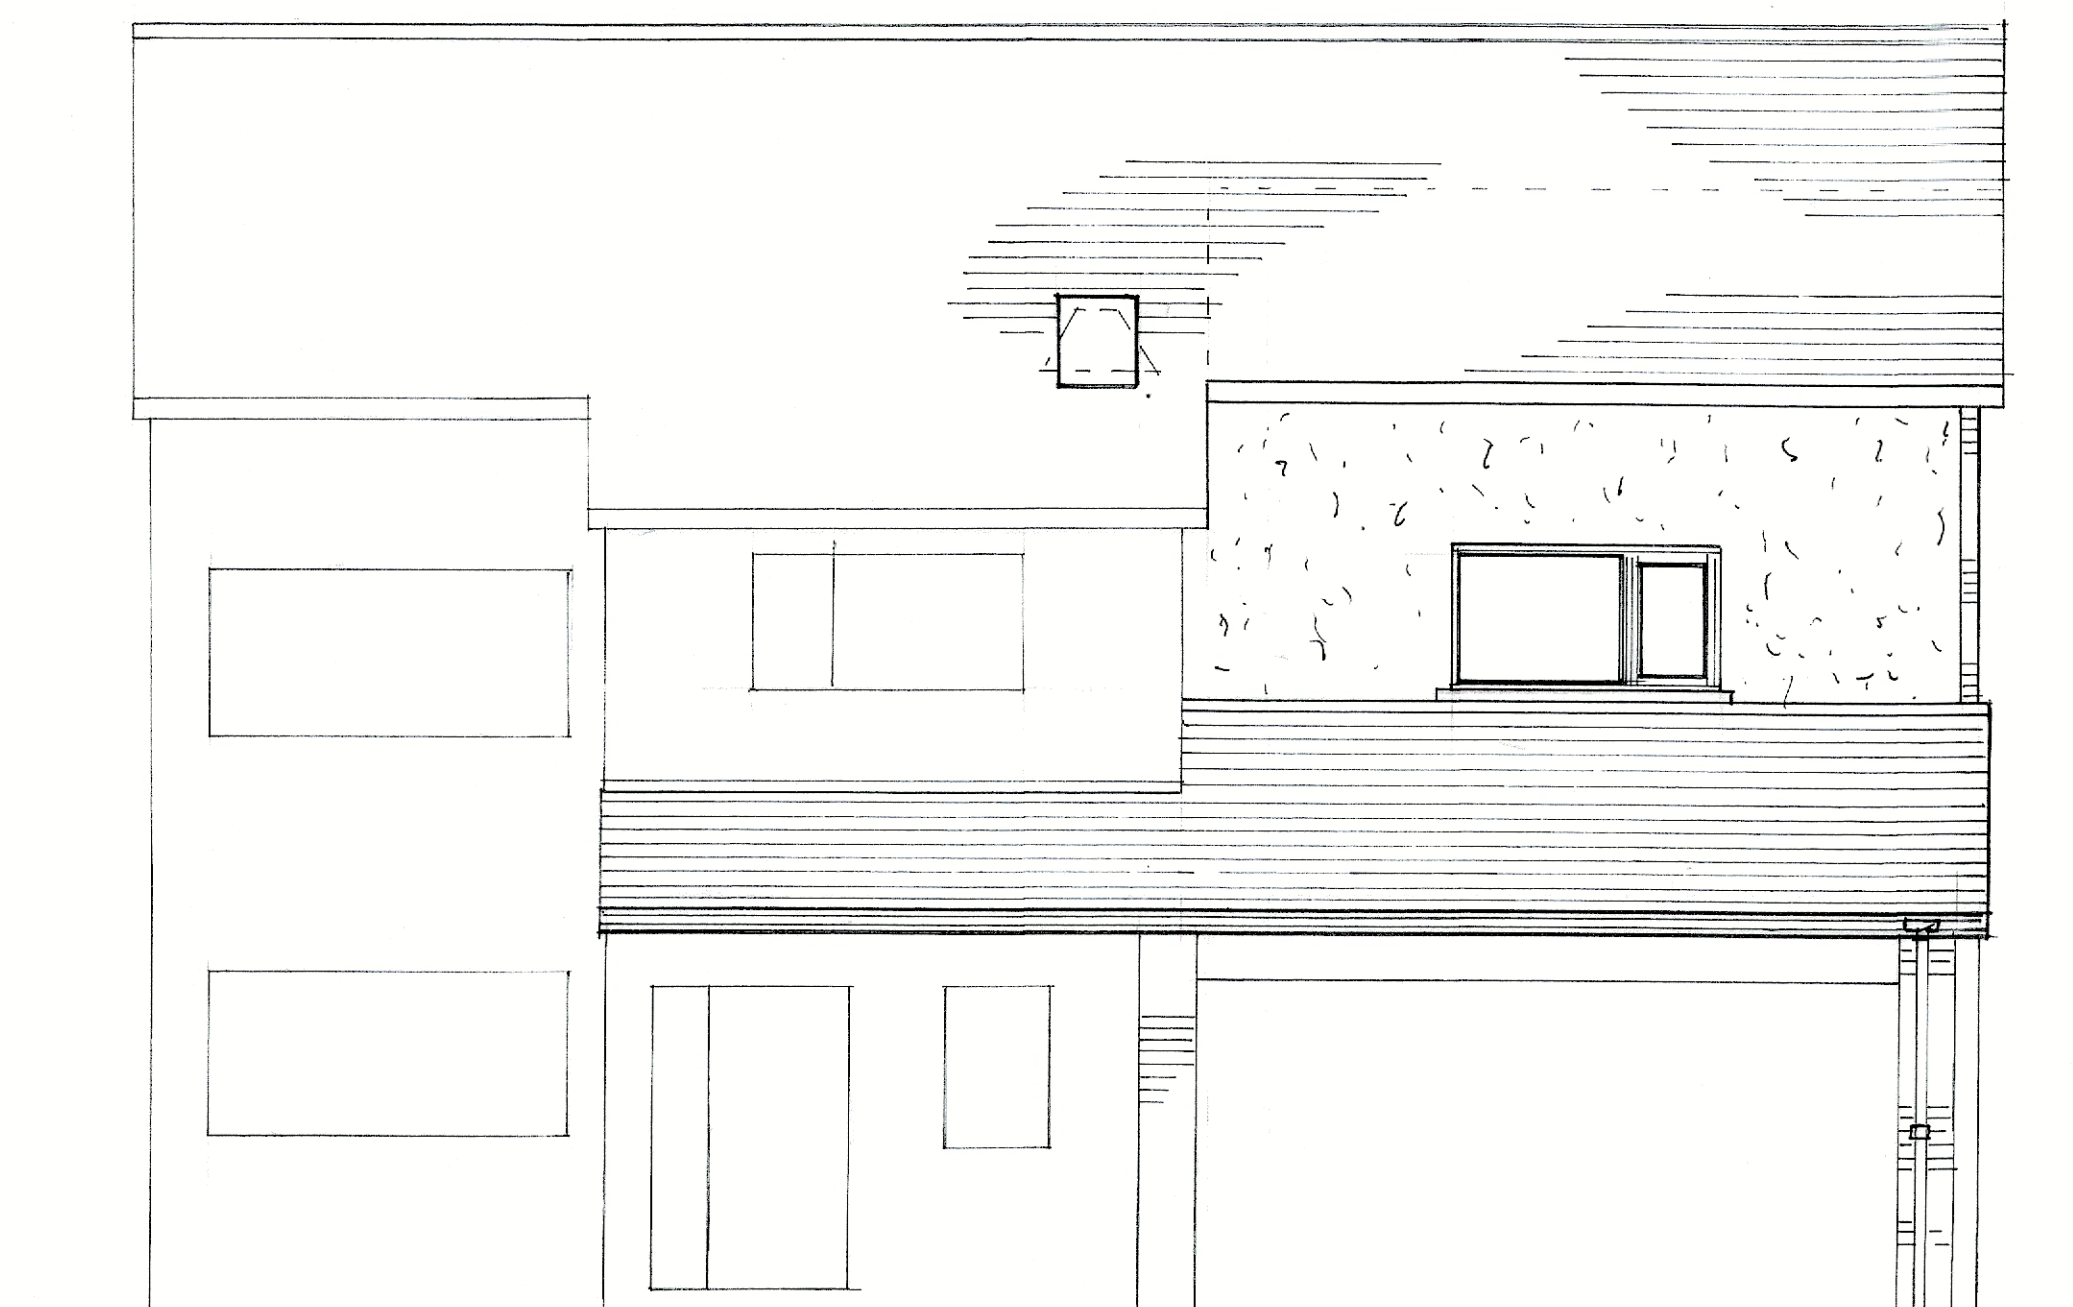

north east

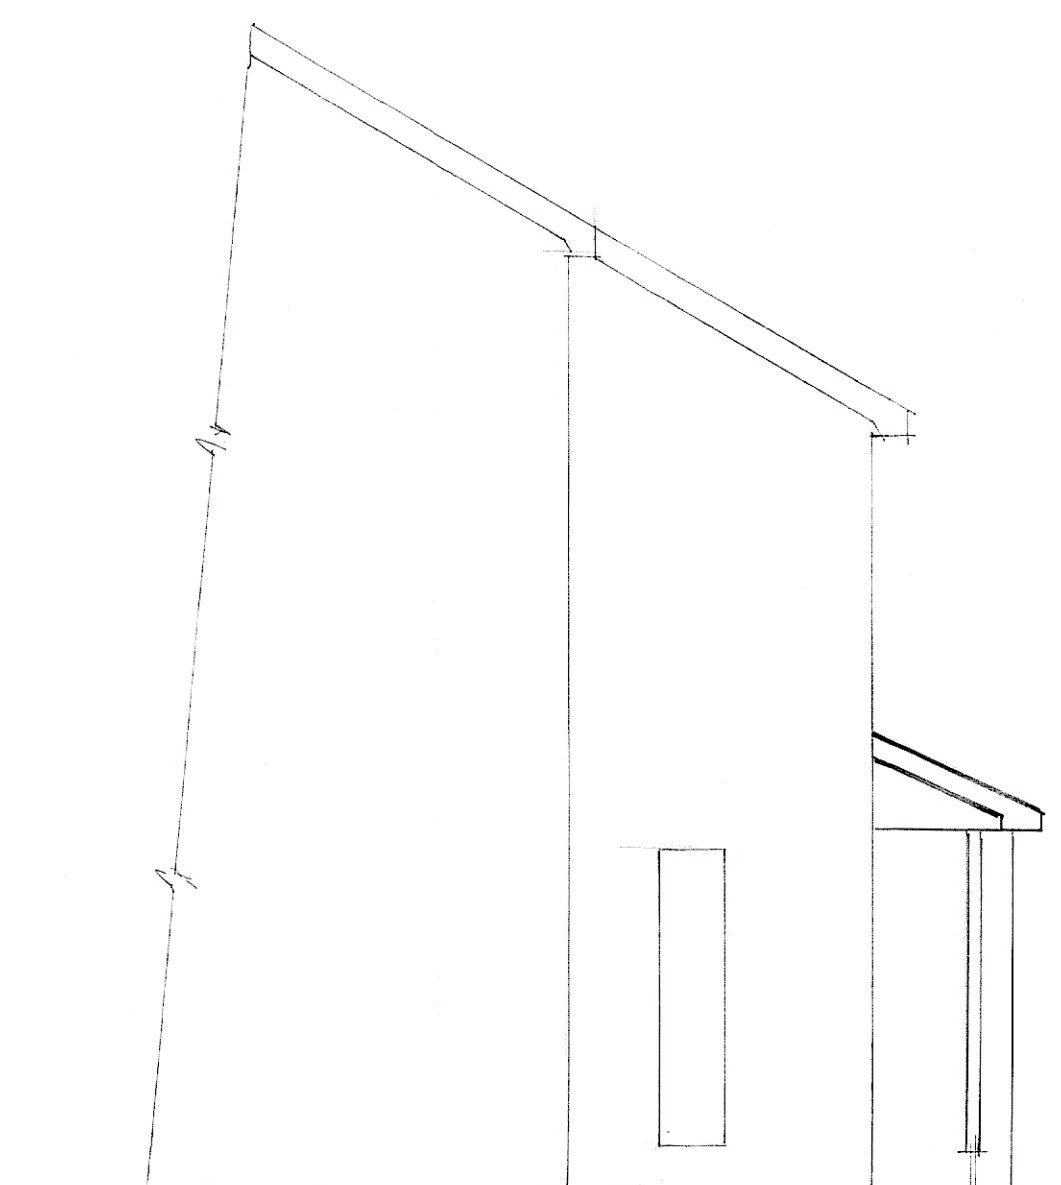

south east

S.J. Bialecki Building Surveyors
Drawing no 3005
Scale 1:50 $\neq$ 1:100
Proposed First Floor Extension At 11 Southfield Drive West Bradford