




SOUTH ELEVATION as Existing




WEST ELEVATION as Existing




NORTH ELEVATION as Existing

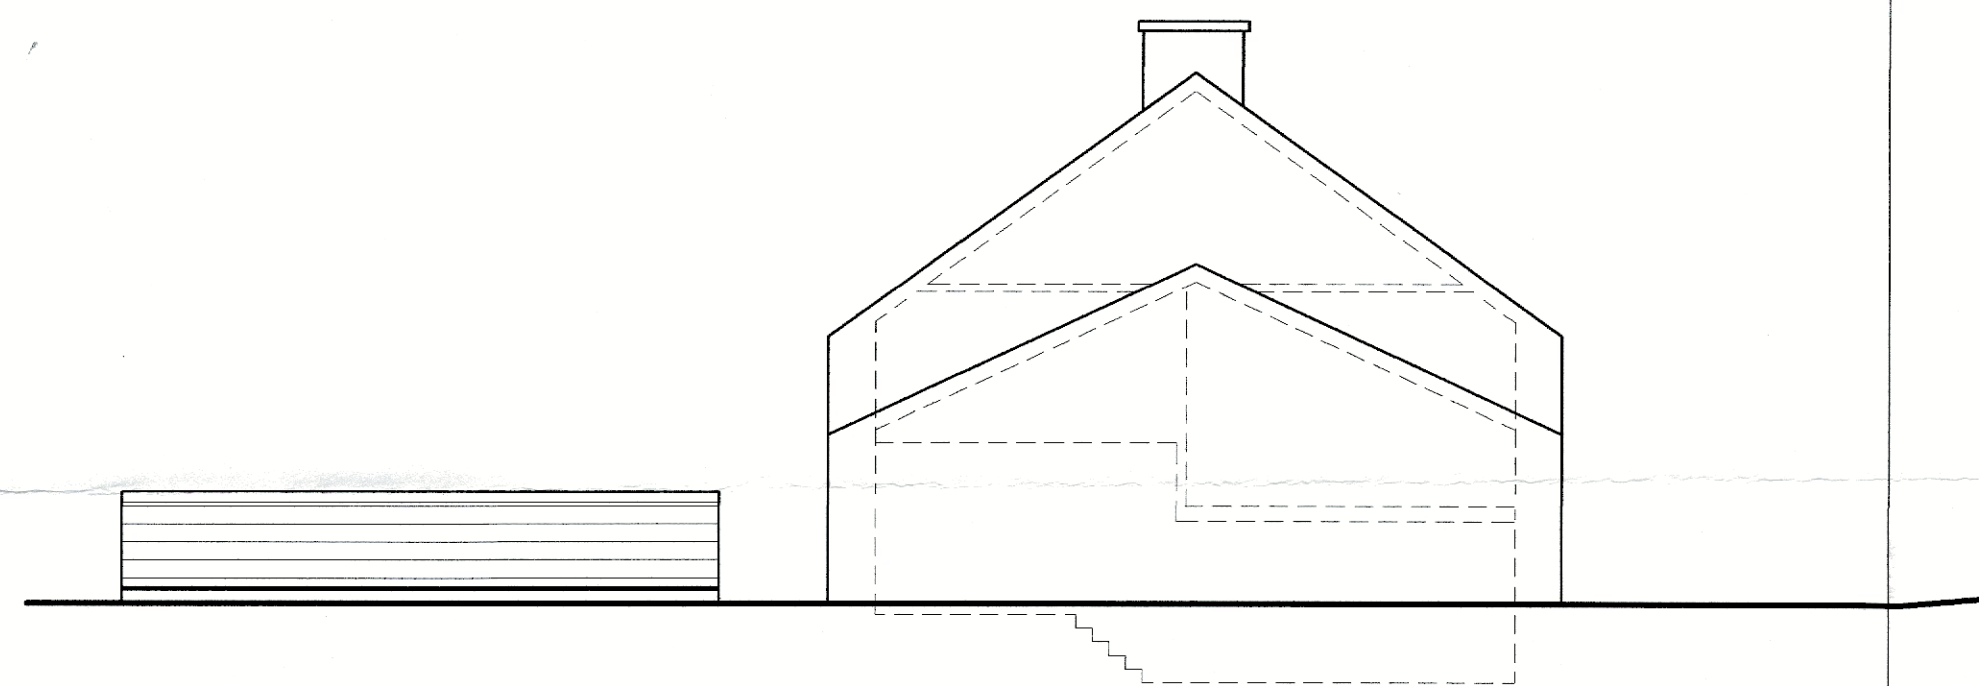

EAST ELEVATION as Existing

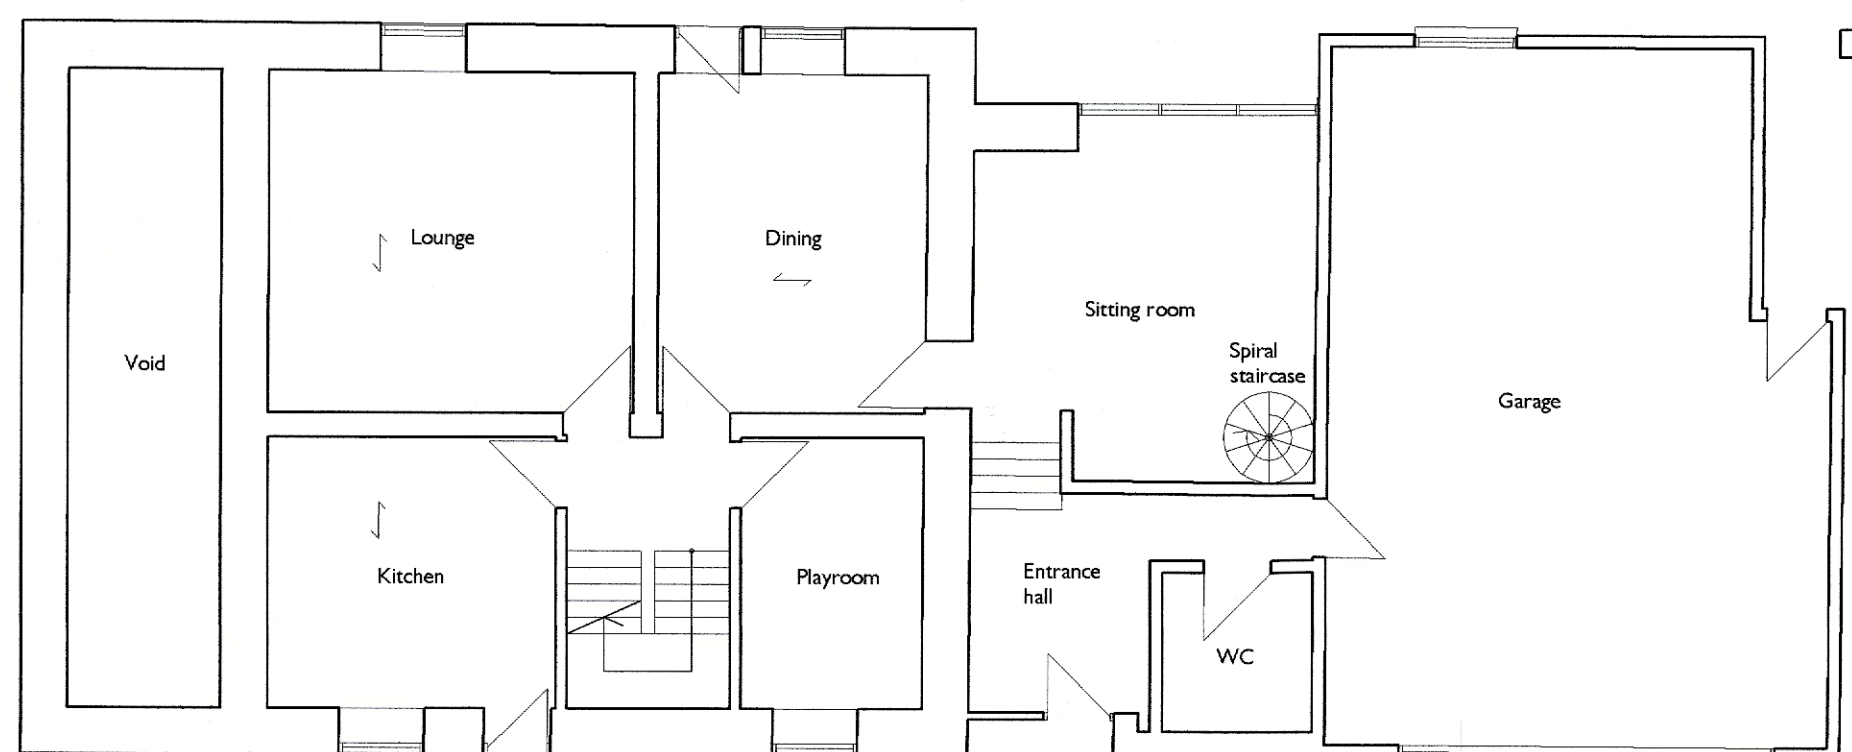

GROUND FLOOR as Existing

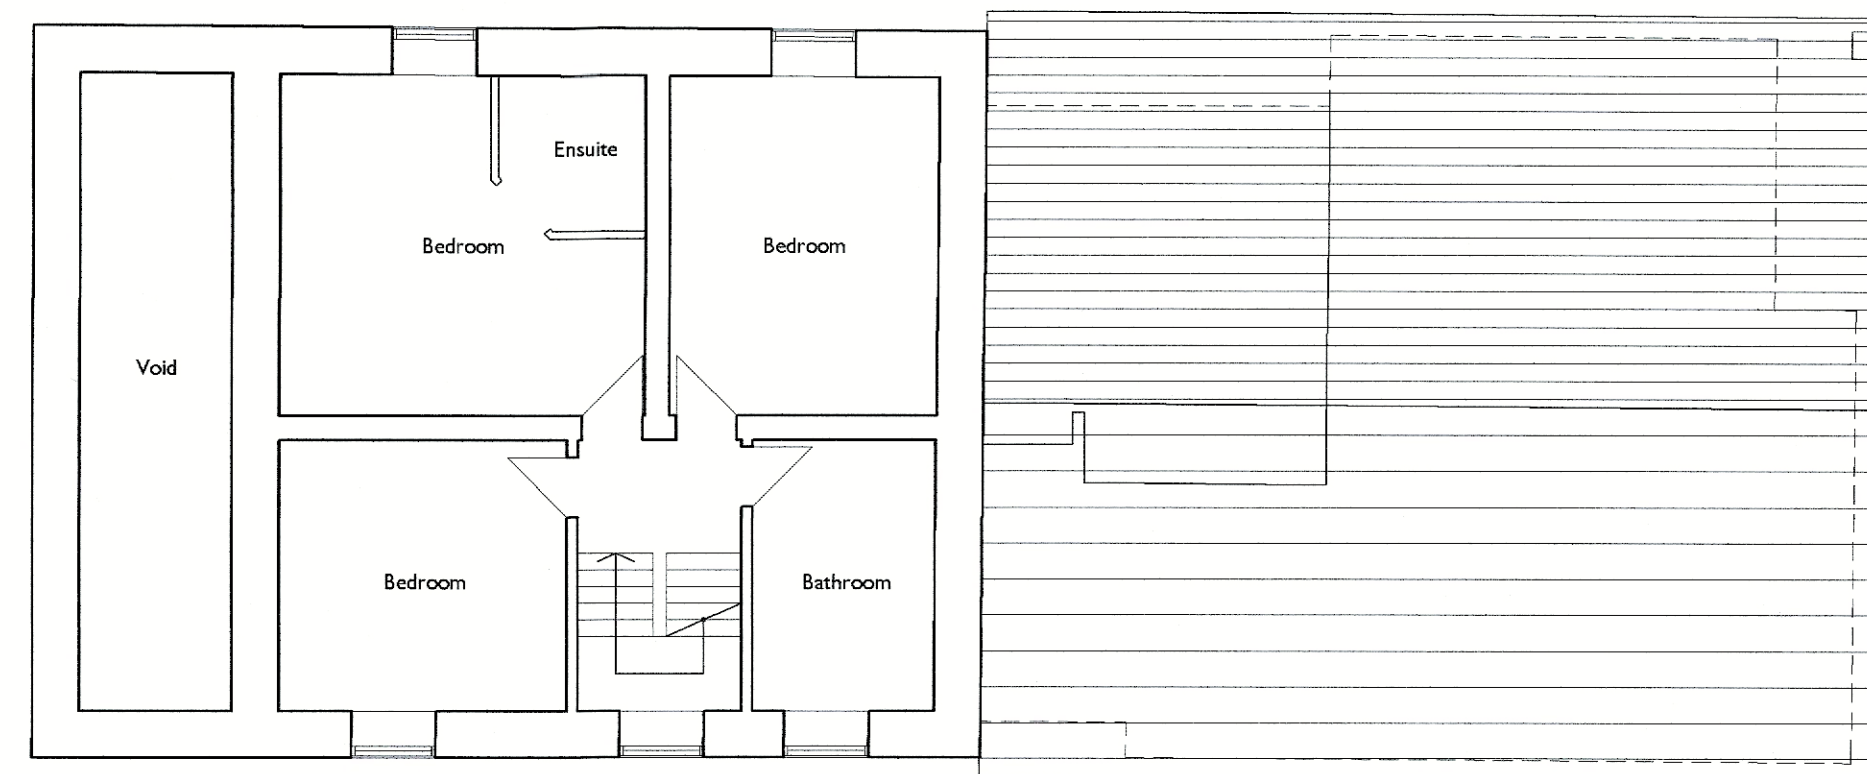

FIRST FLOOR as Existing

Plans and elevations as existing 1:100 @ A2

BRAMLEY - PATE + PARTNERS
Chartered Architects - Telephone (01772) 335357

Ravenswing Farm, Mellor for Mr & Mrs Chudasama Proposed extension and alterations - PLANS AND ELEVATIONS AS EXISTING	1:100 @ A2	04.05.21
		2957
		SK.00.1