


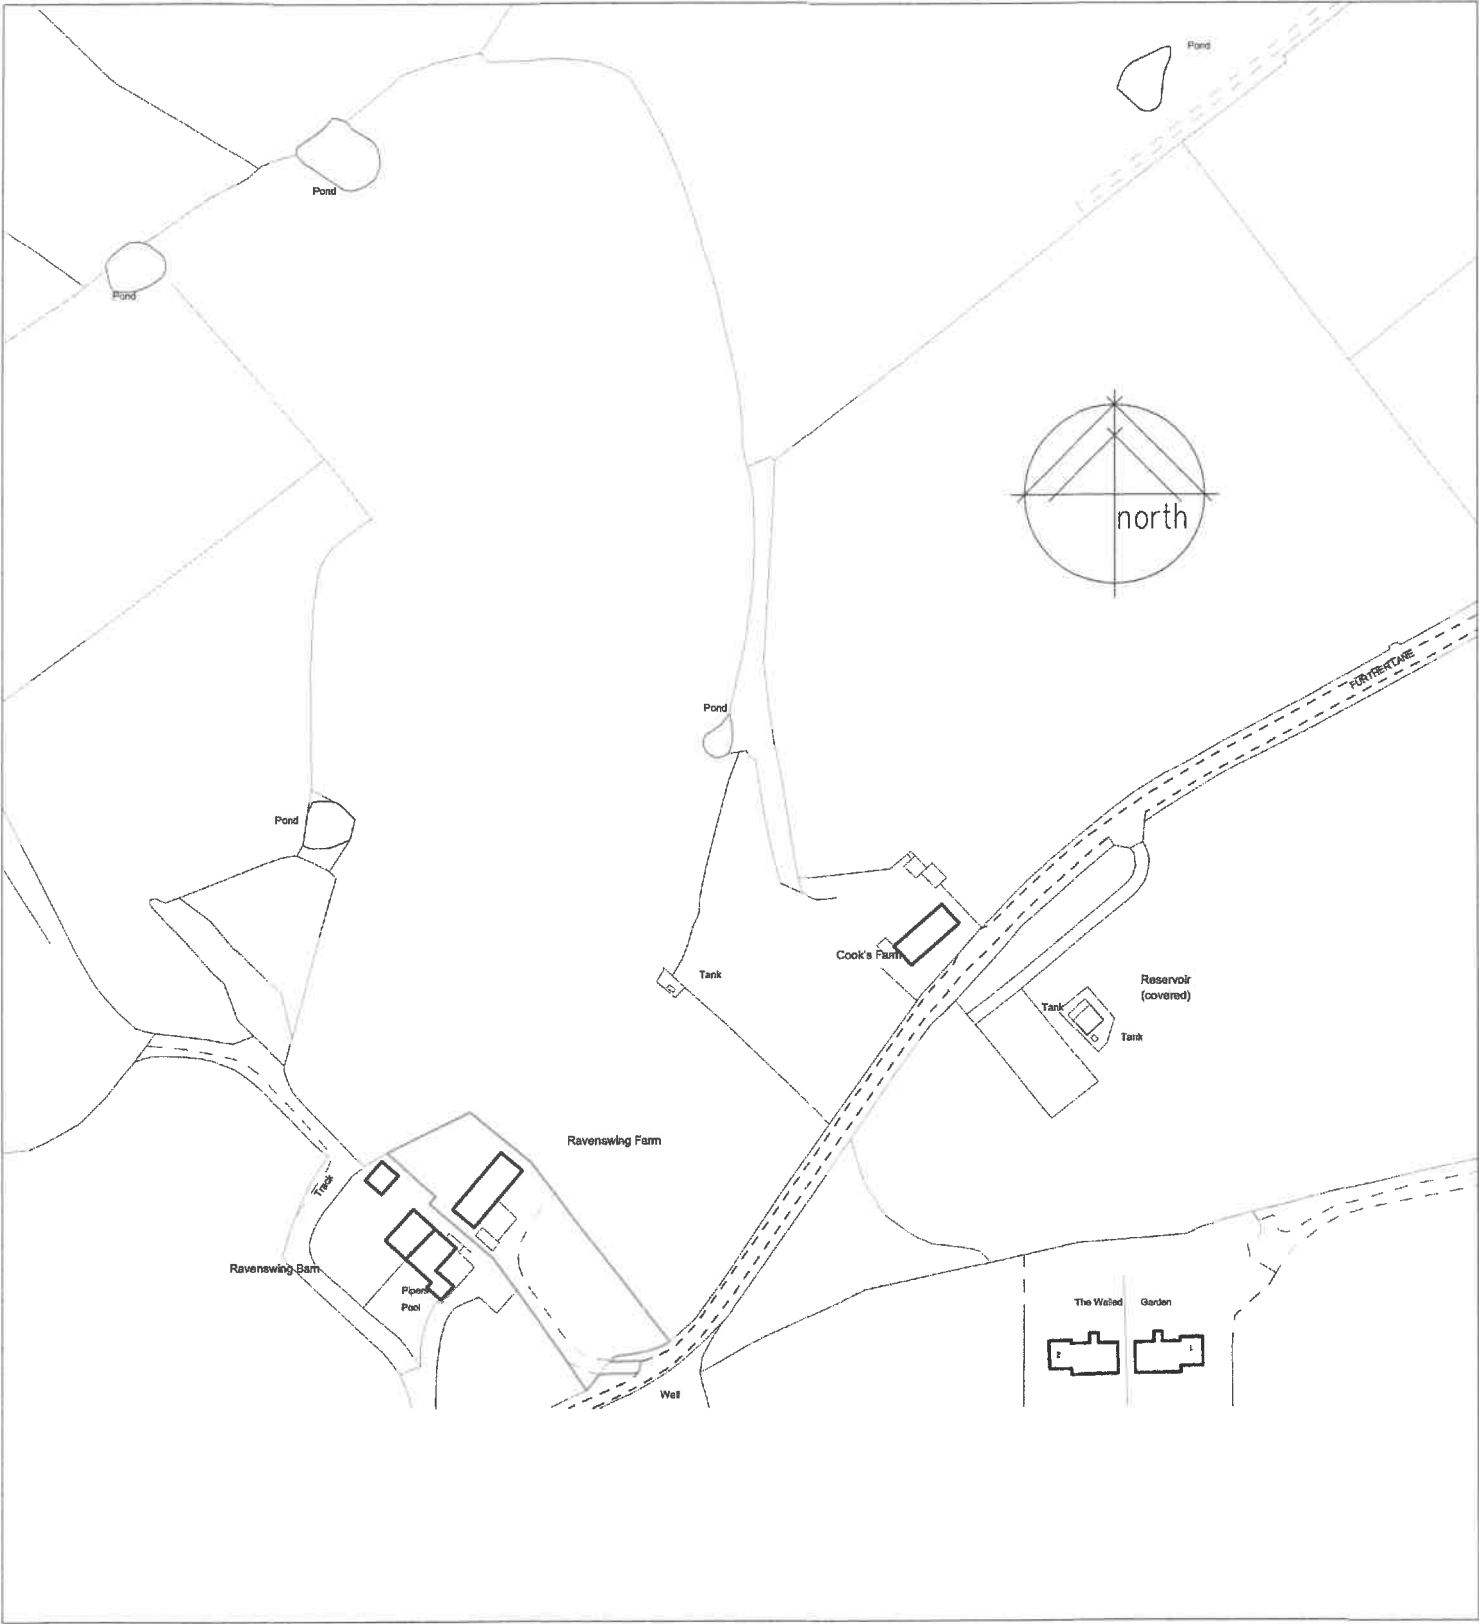

Site location plan
1:2500 @ A4

BRAMLEY - PATE + PARTNERS
Chartered Architects - Telephone (01772) 335357

Ravenswing Farm, Mellor for Mr & Mrs Chudasama		04 05 21
Proposed extension and alterations - SITE LOCATION PLAN		2957
	1:2500 @ A4	SK.32.1