




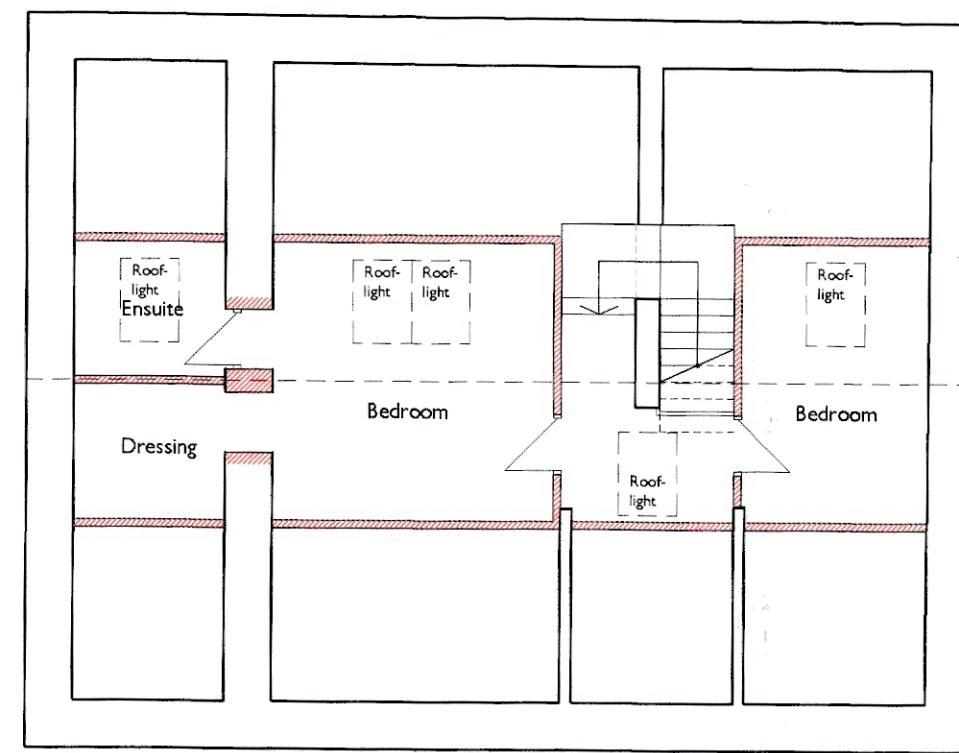

ATTIC FLOOR
as proposed

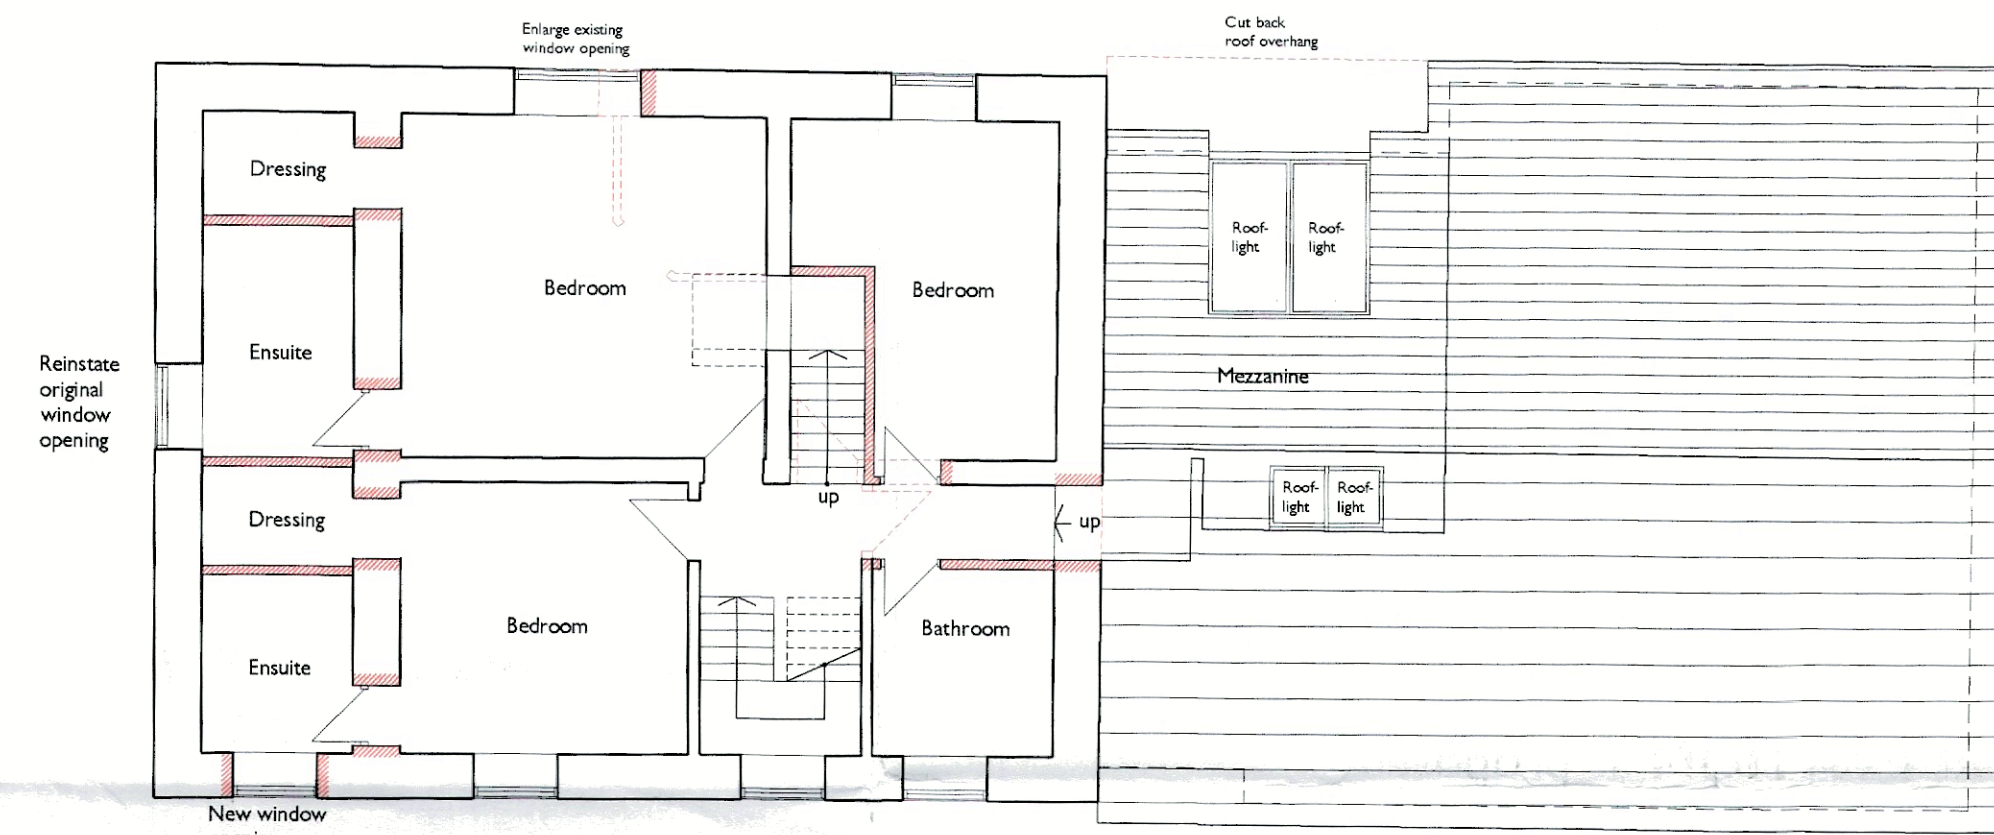


FIRST FLOOR as proposed

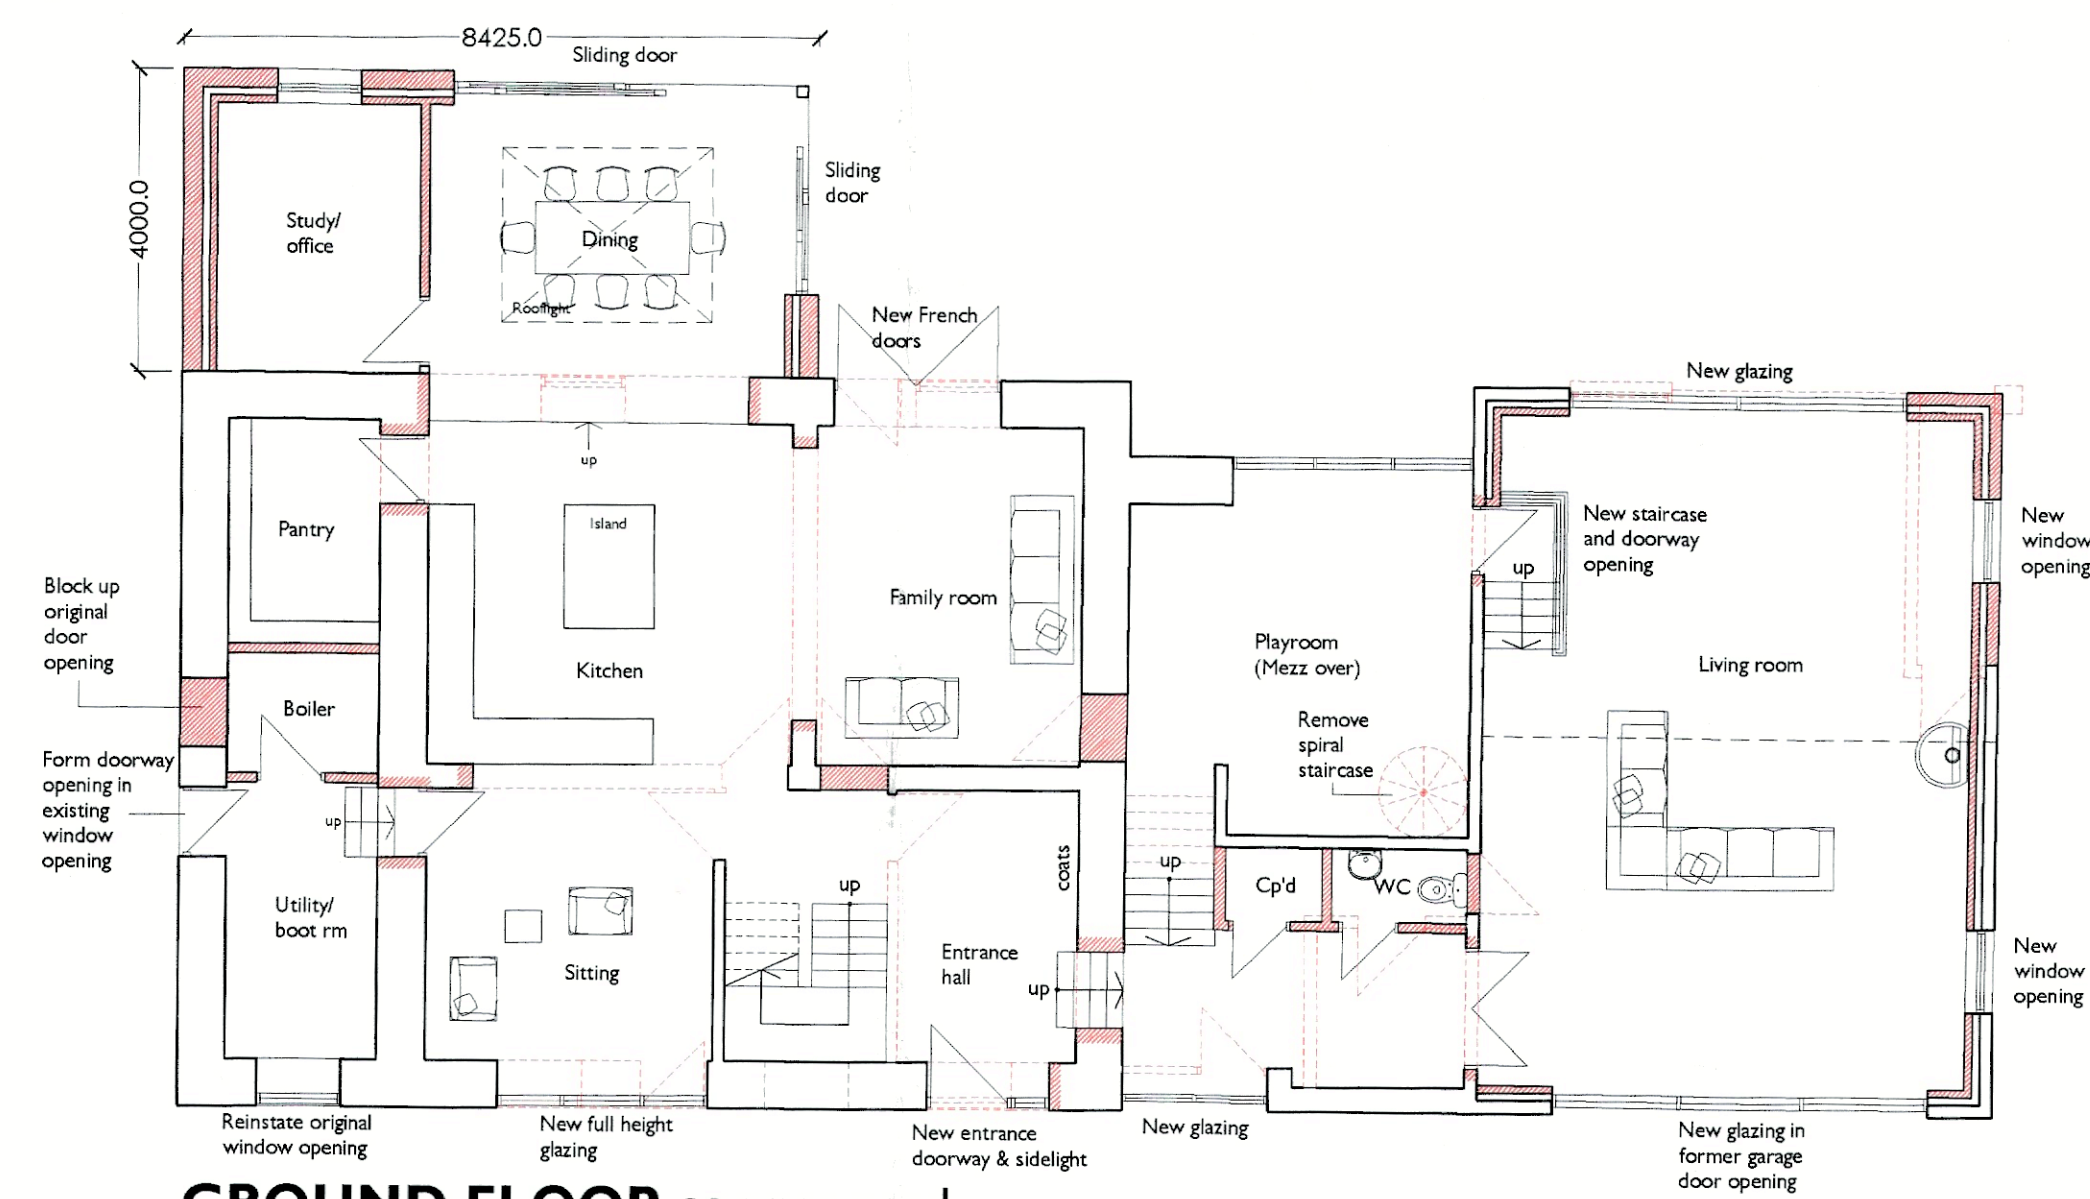


GROUND FLOOR as proposed




SOUTH ELEVATION as proposed

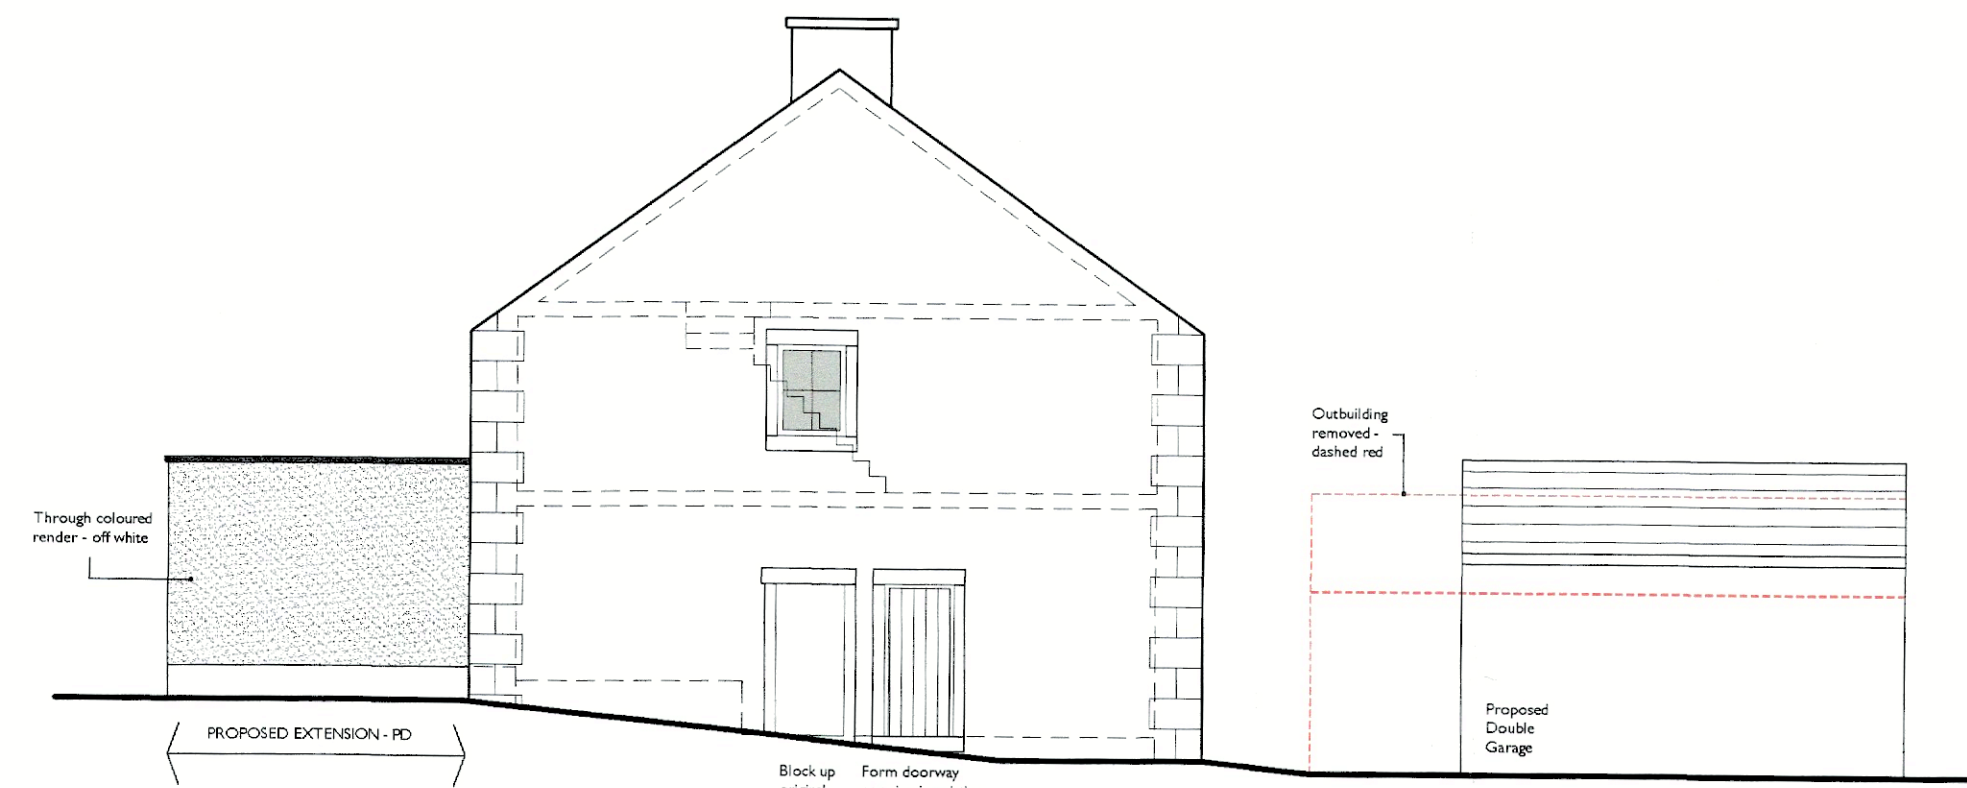

WEST ELEVATION as proposed

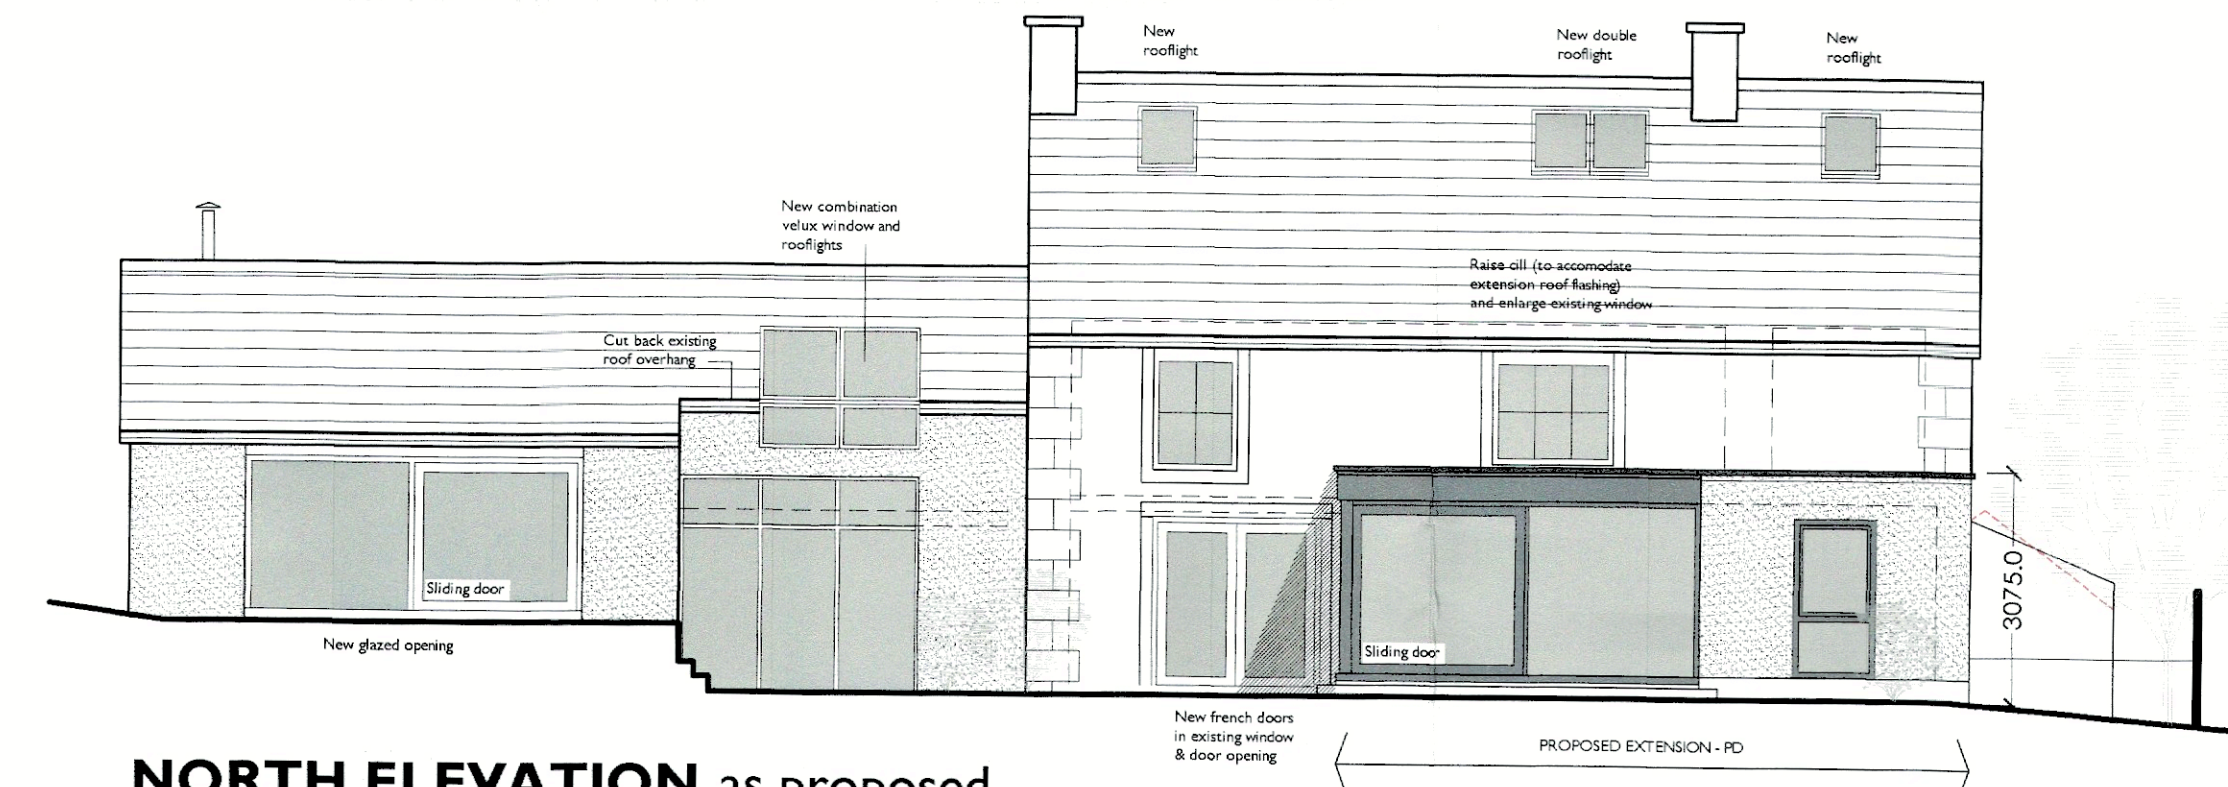

NORTH ELEVATION as proposed

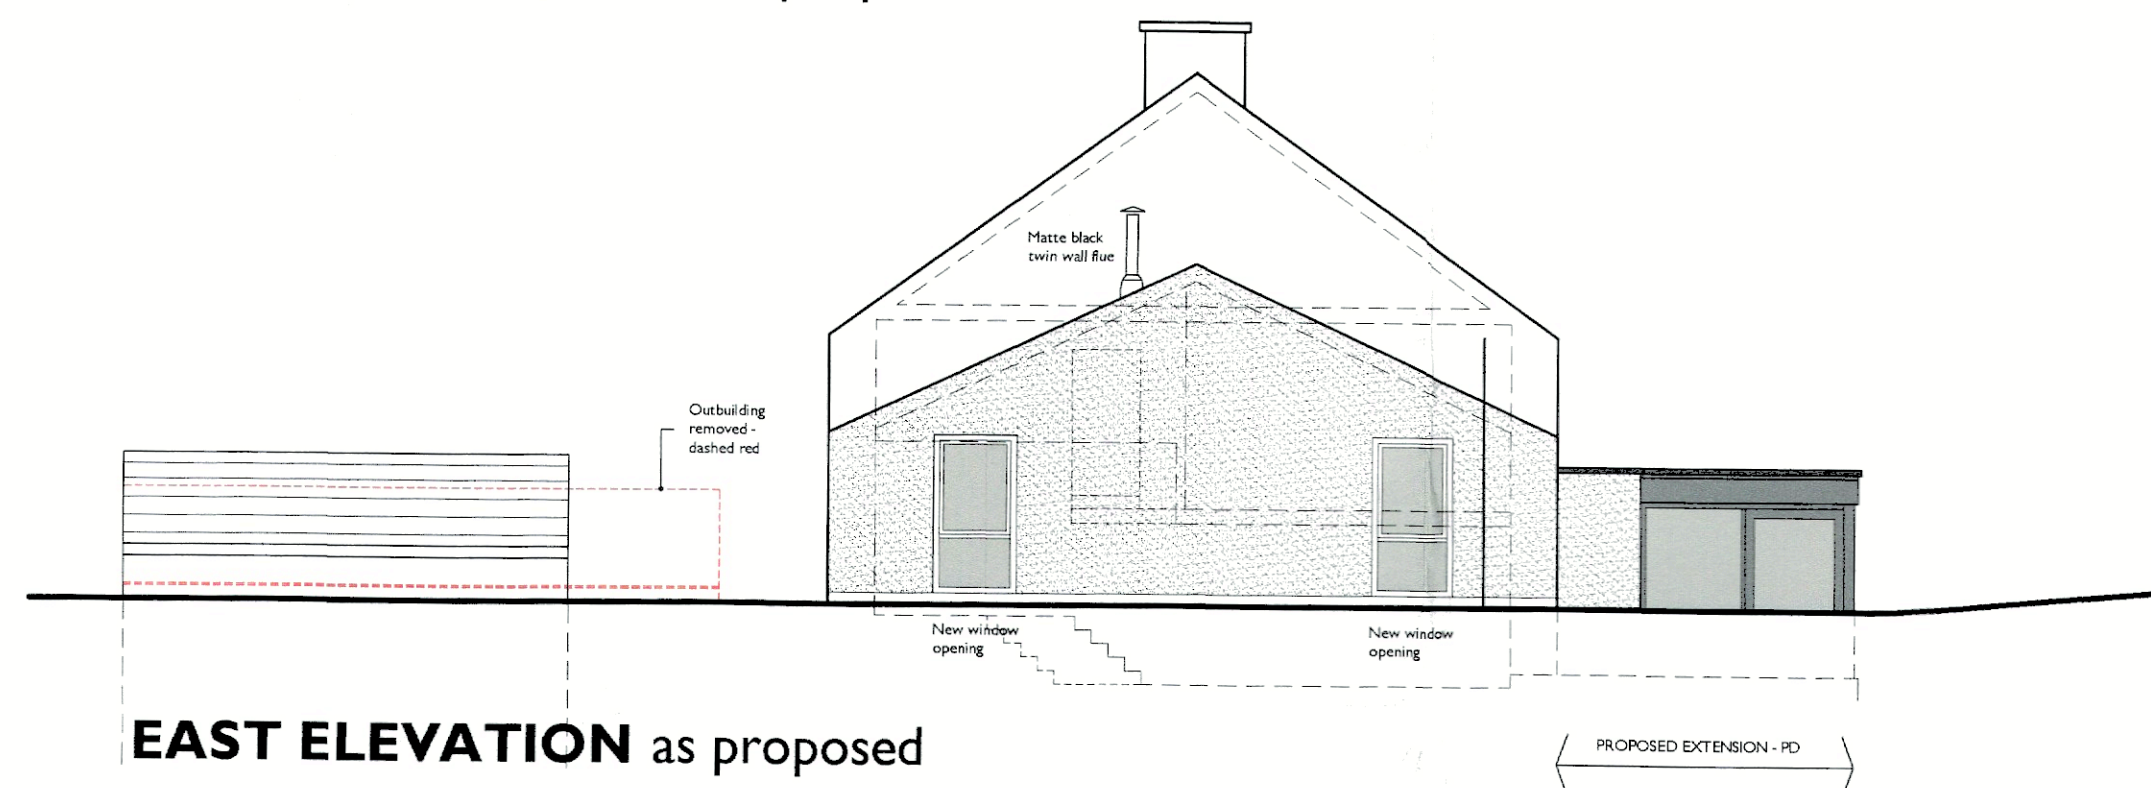

EAST ELEVATION as proposed