


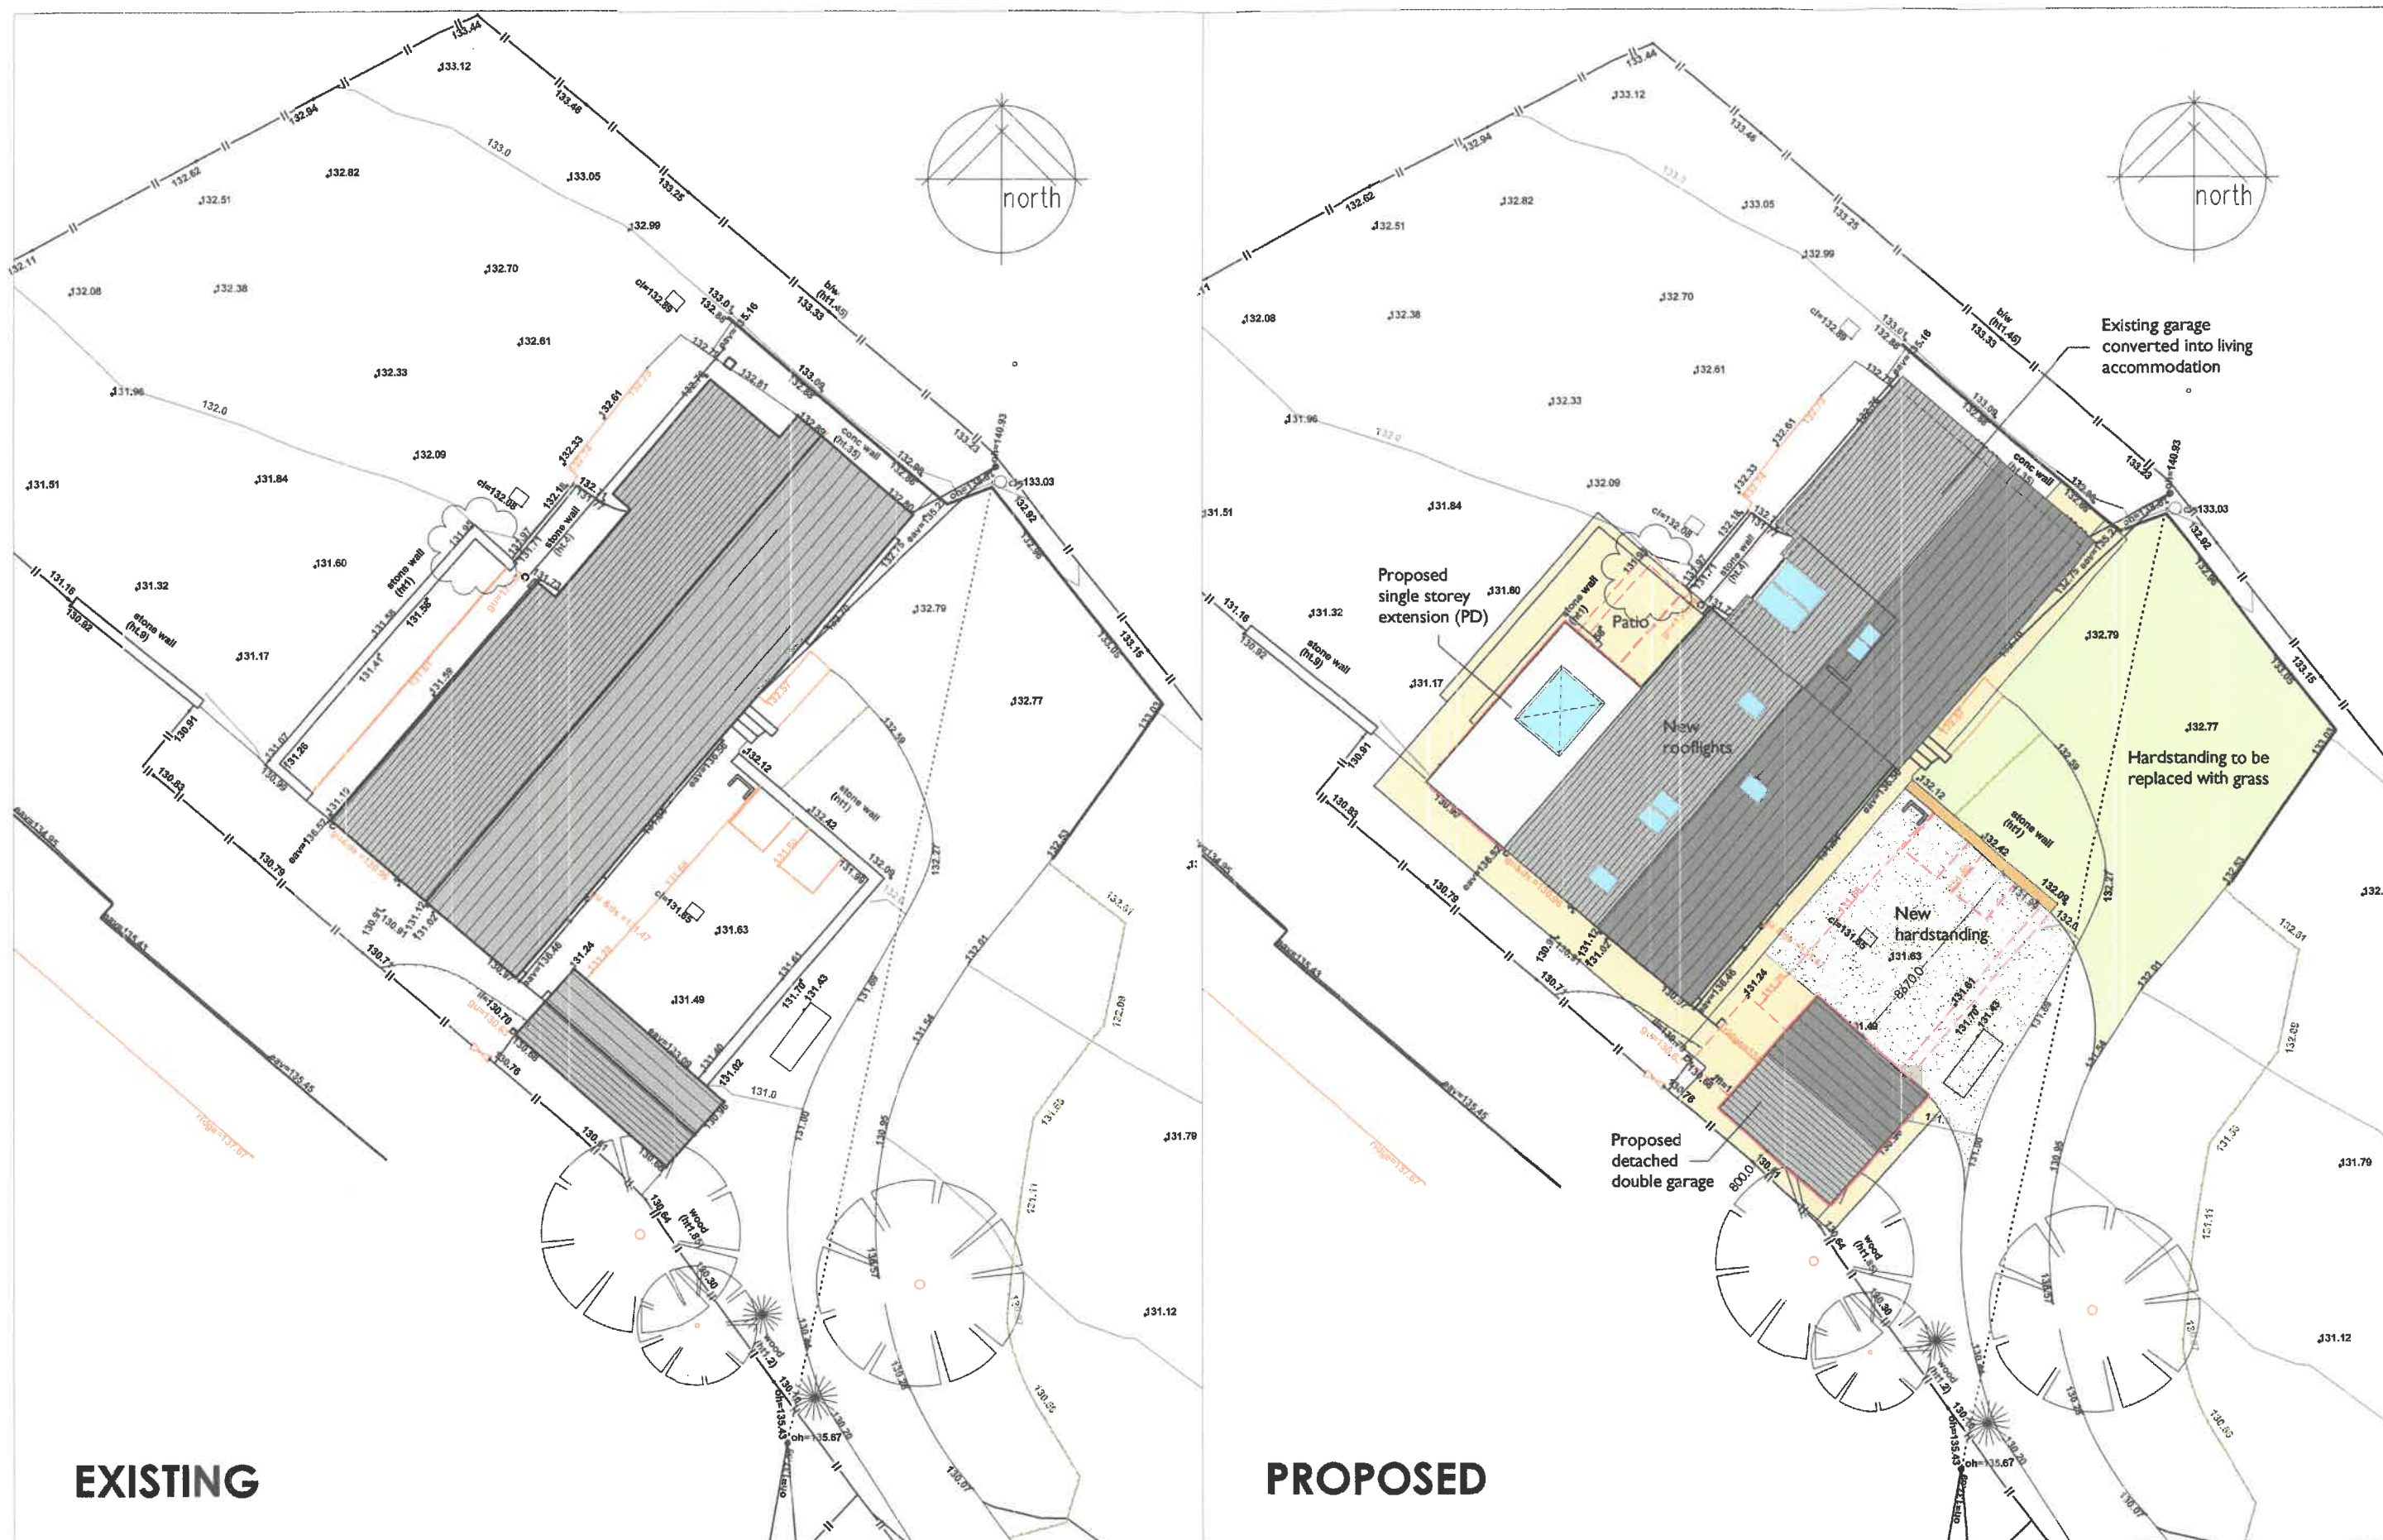

EXISTING

PROPOSED

BRAMLEY - PATE + PARTNERS
Chartered Architects - Telephone (01772) 335357

Ravenswing Farm, Mellor for Mr & Mrs Chudasama		04 05 21
Proposed extension and alterations - SITE LAYOUT PLANS		2957
1:250@A3		SK.32.2

Site layout plans 1:250 @ A3