


EDISFORD ROAD

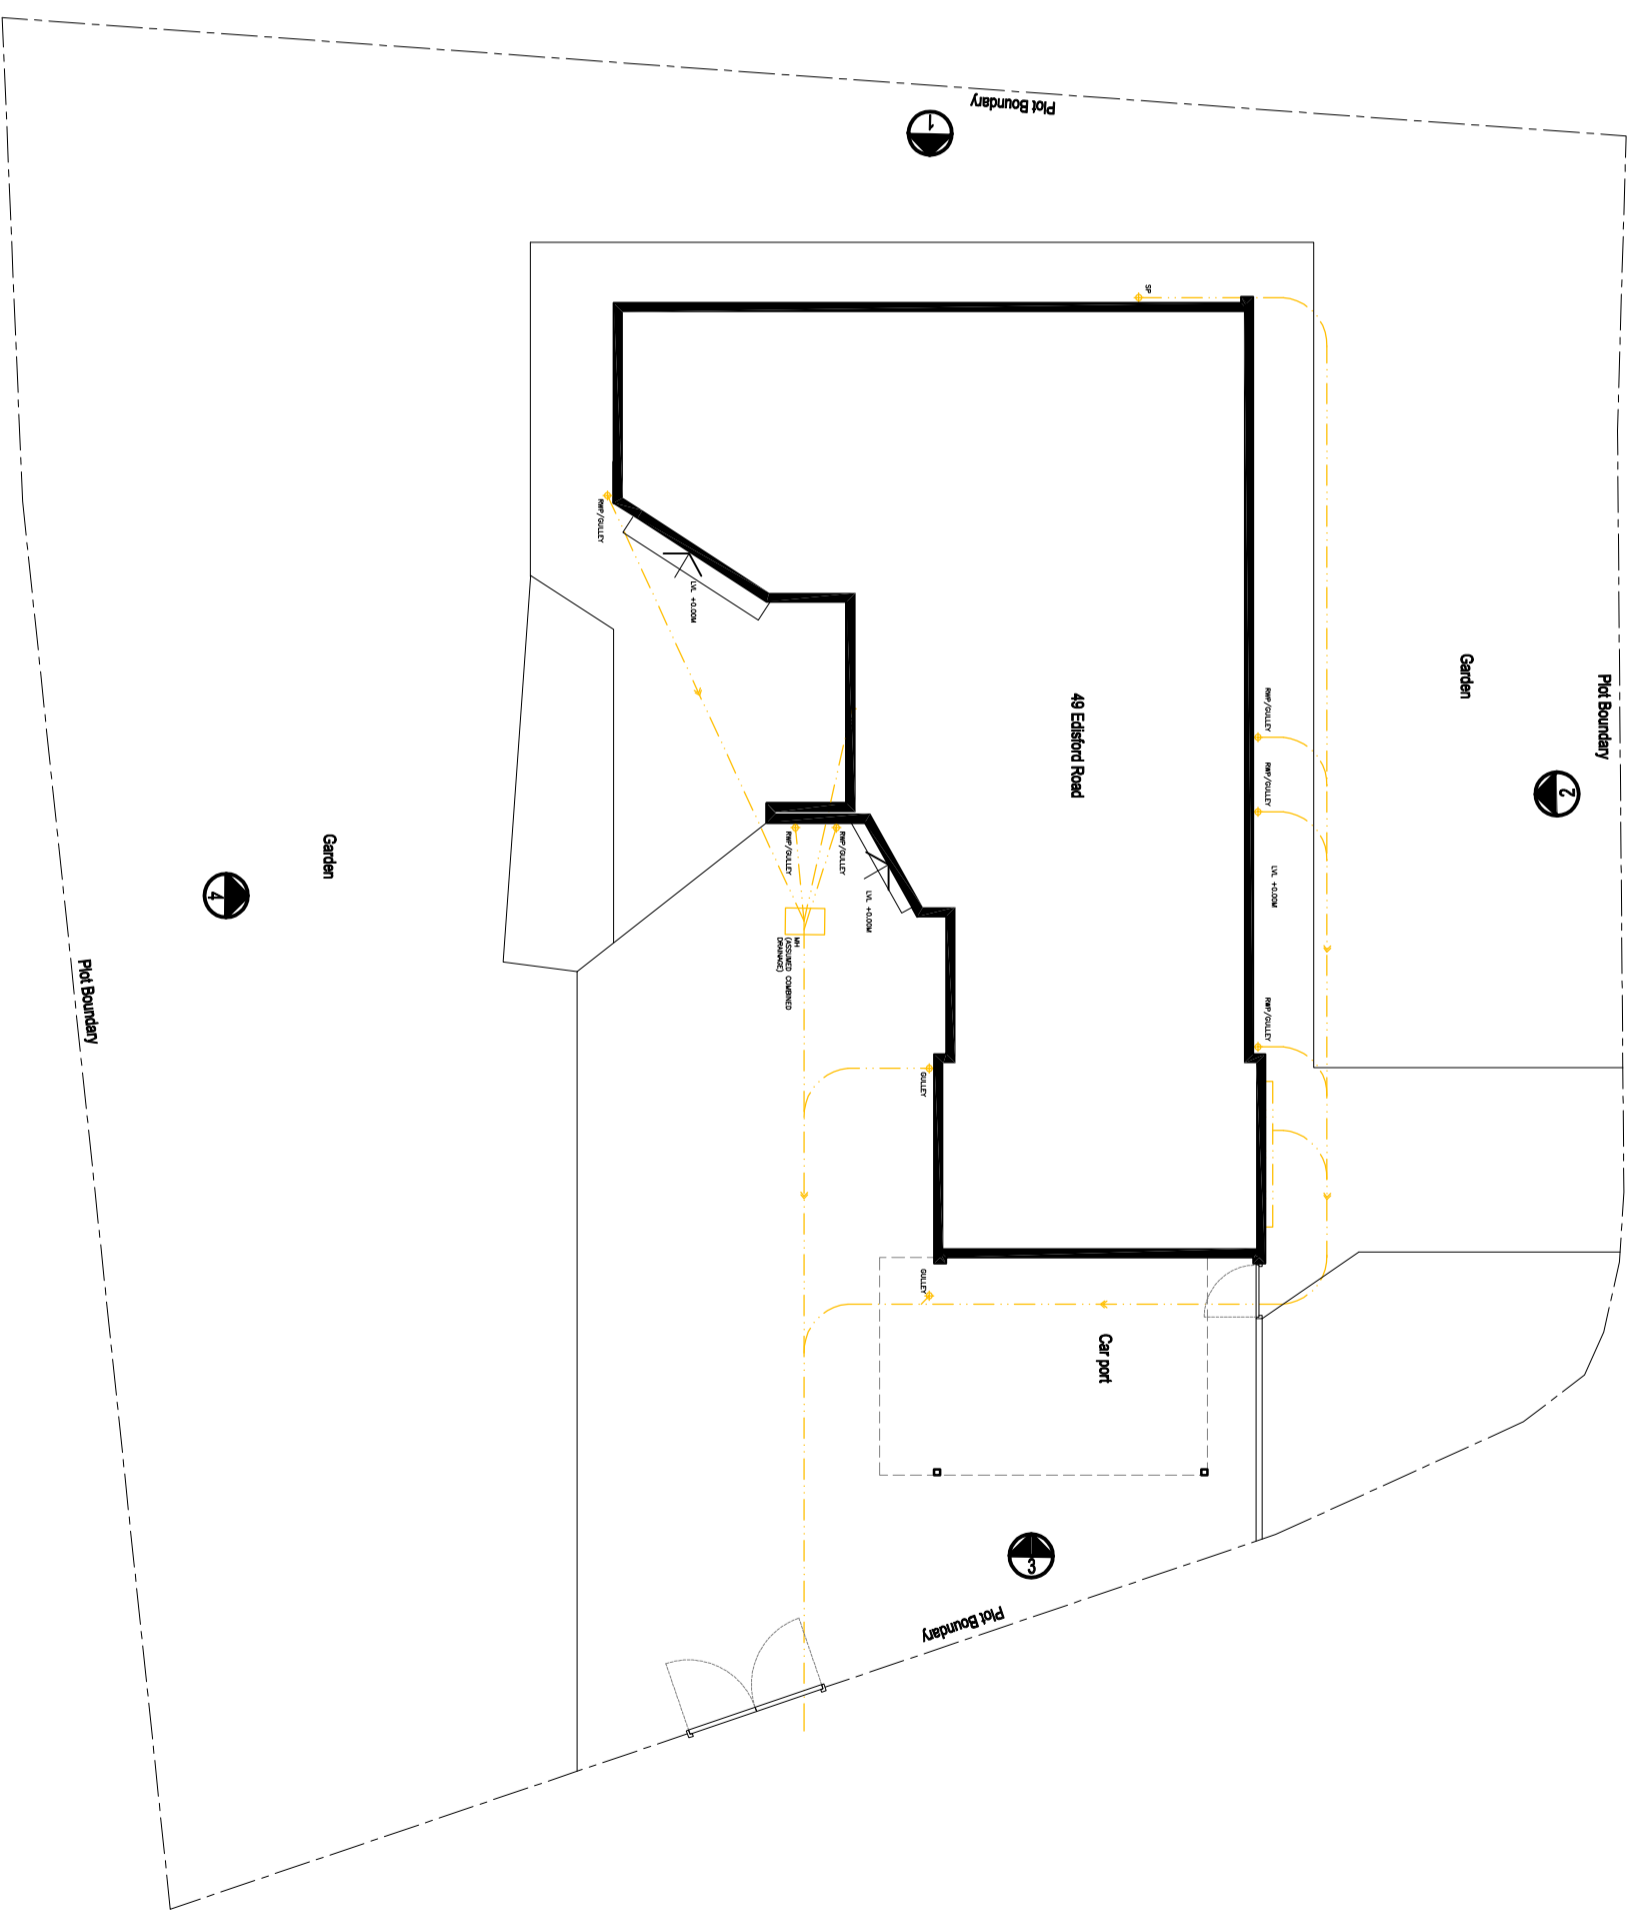

© Crown copyright 1963-2020 | This Drawing is to be used in conjunction with all other project associated drawings and information. Do not scale from this drawing. This drawing is for information only and does not constitute a contract or any other legal document. This drawing is copyright of the project's creator and architects, ltd.