




EXISTING EAST ELEVATION (1)

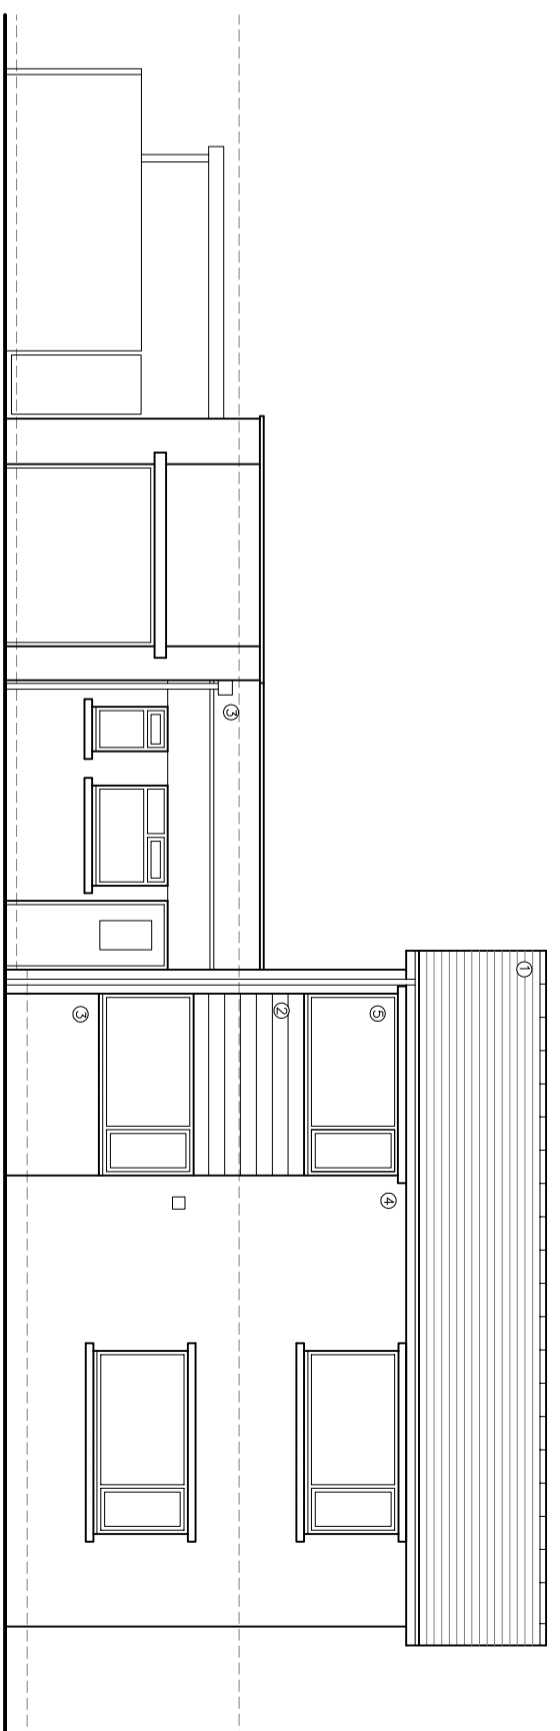

EXISTING NORTH ELEVATION (2)

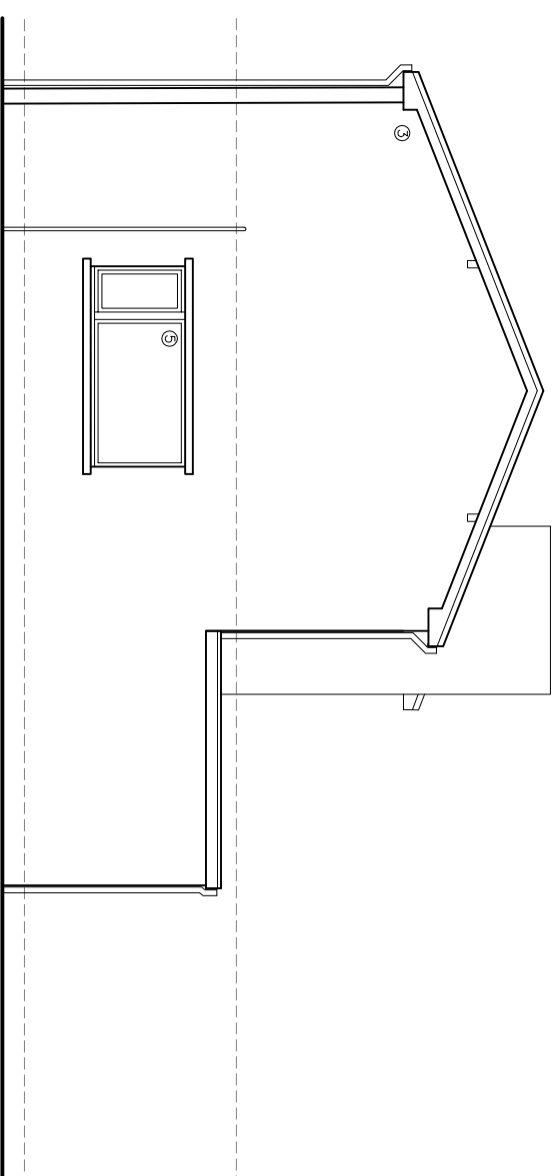

EXISTING WEST ELEVATION (3)

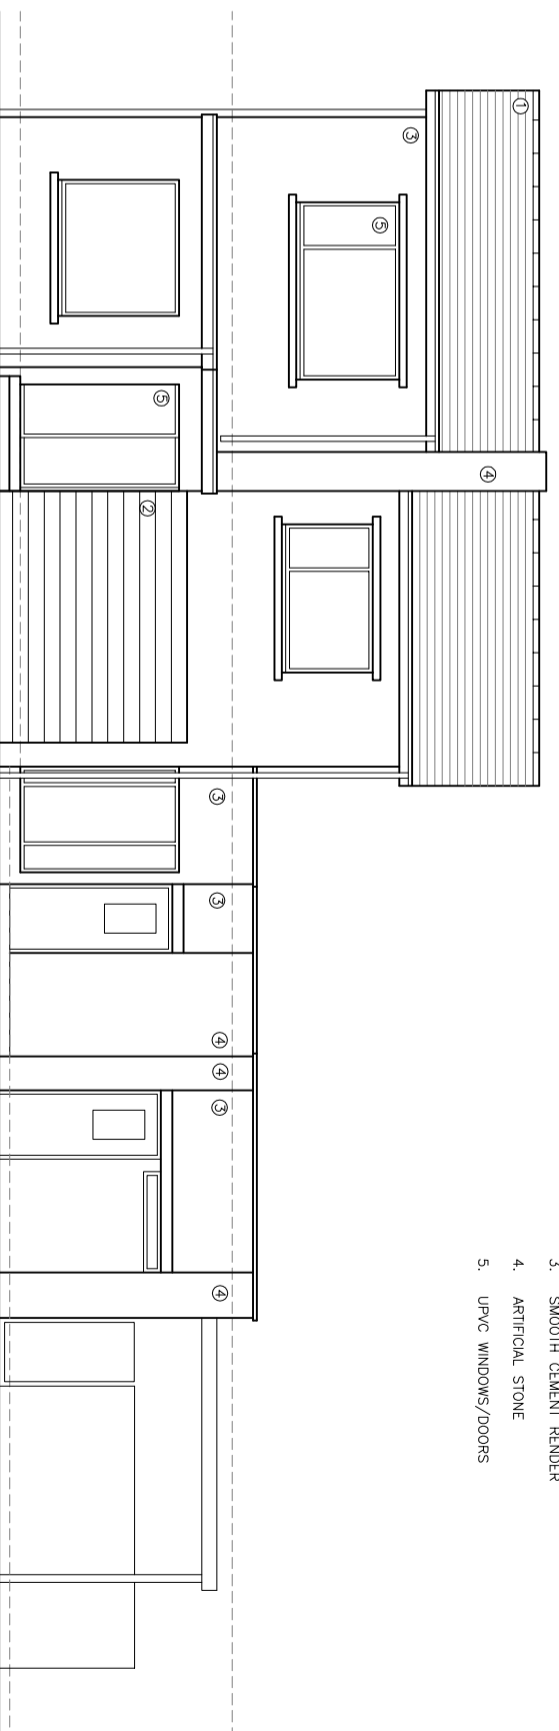

EXISTING SOUTH ELEVATION (4)

- MATERIALS**
1. GREY CONCRETE ROOF TILES
 2. TIMBER CLADDING
 3. SMOOTH CEMENT RENDER
 4. ARTIFICIAL STONE
 5. UPVC WINDOWS/DOORS

©2020 QW+Q Architects Ltd 2020 | This Drawing is to be used in conjunction with all other project associated drawings and information. Do not scale from this drawing. All dimensions are to be taken from the face of the work unless otherwise stated. This drawing is copyright of the company of QW+Q Architects, Ltd.