


PROPOSED SOUTH ELEVATION (3)

- MATERIALS**
1. ARTIFICIAL SLATE TILES
 2. BLUE/GREY BRICK EXACT FINISH TBC
 3. SMOOTH 'K' RENDER
 4. UPVC OR ALUMINIUM WINDOWS/DOORS

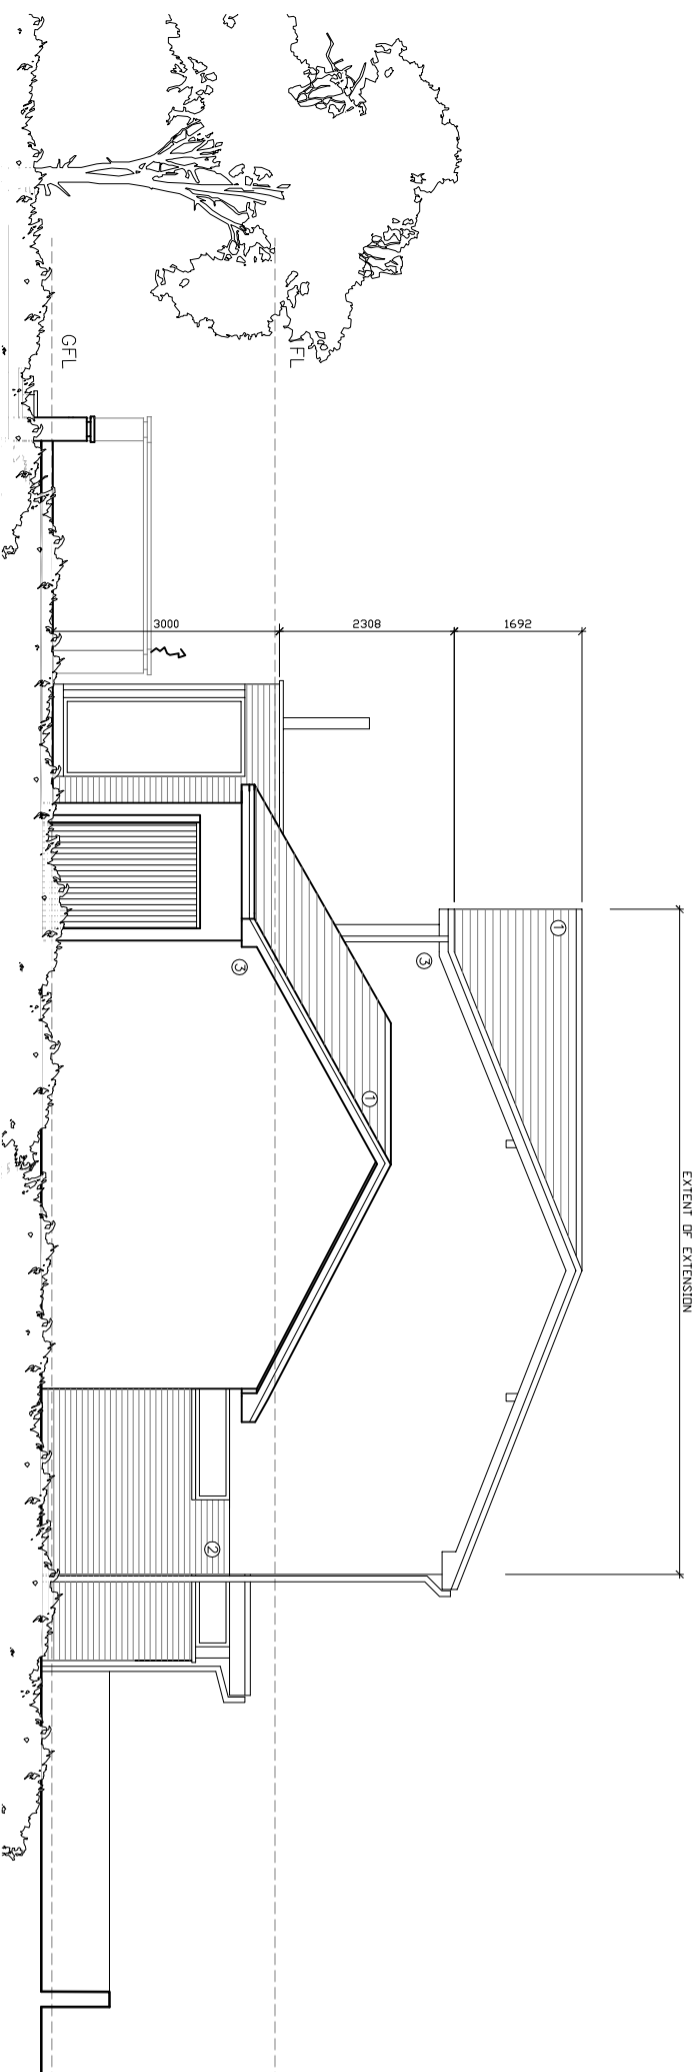

PROPOSED EAST ELEVATION (4)

©2020 QW+Q Architects Ltd 2020 | This Drawing is to be used in conjunction with all other project associated drawings and information. Do not scale from this drawing. All dimensions are in millimeters unless otherwise stated. This drawing is copyright of QW+Q Architects, Ltd.