
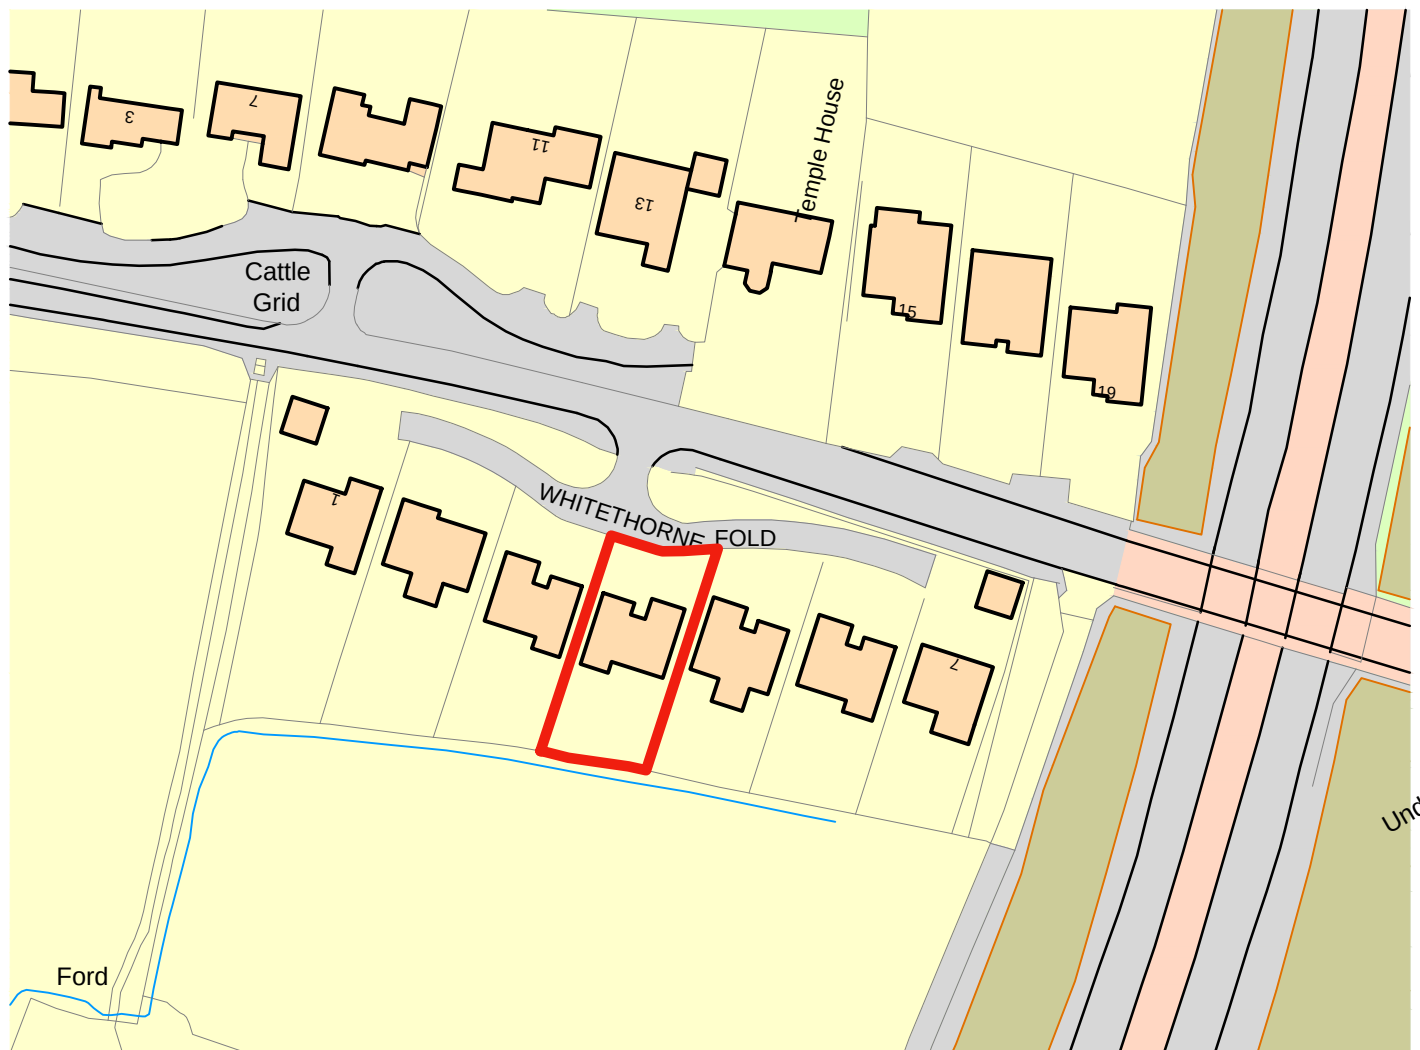


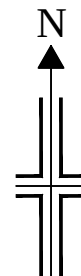

1:1250 Scale

www.psadesign.co.uk
mail@psadesign.co.uk

PSA
DESIGN

PSA Design
The Old Bank House
6 Berry Lane, Longridge
Preston, PR3 3JA
Tel. 01772 786066
Fax. 01772 786265

Client	Mr & Mrs Camp
Job	4 Whitethorne Fold, Barrow, Clitheroe
Title	Site Location Plan

Scale
1:1250 @ A4

Drawn	Check	Appr

Drwg No. A3528/PL01

Date April 2021

Rev.					
------	--	--	--	--	--

C:\Users\easthamm\Desktop\whitethorne fold.dwg