




EXISTING PLAN

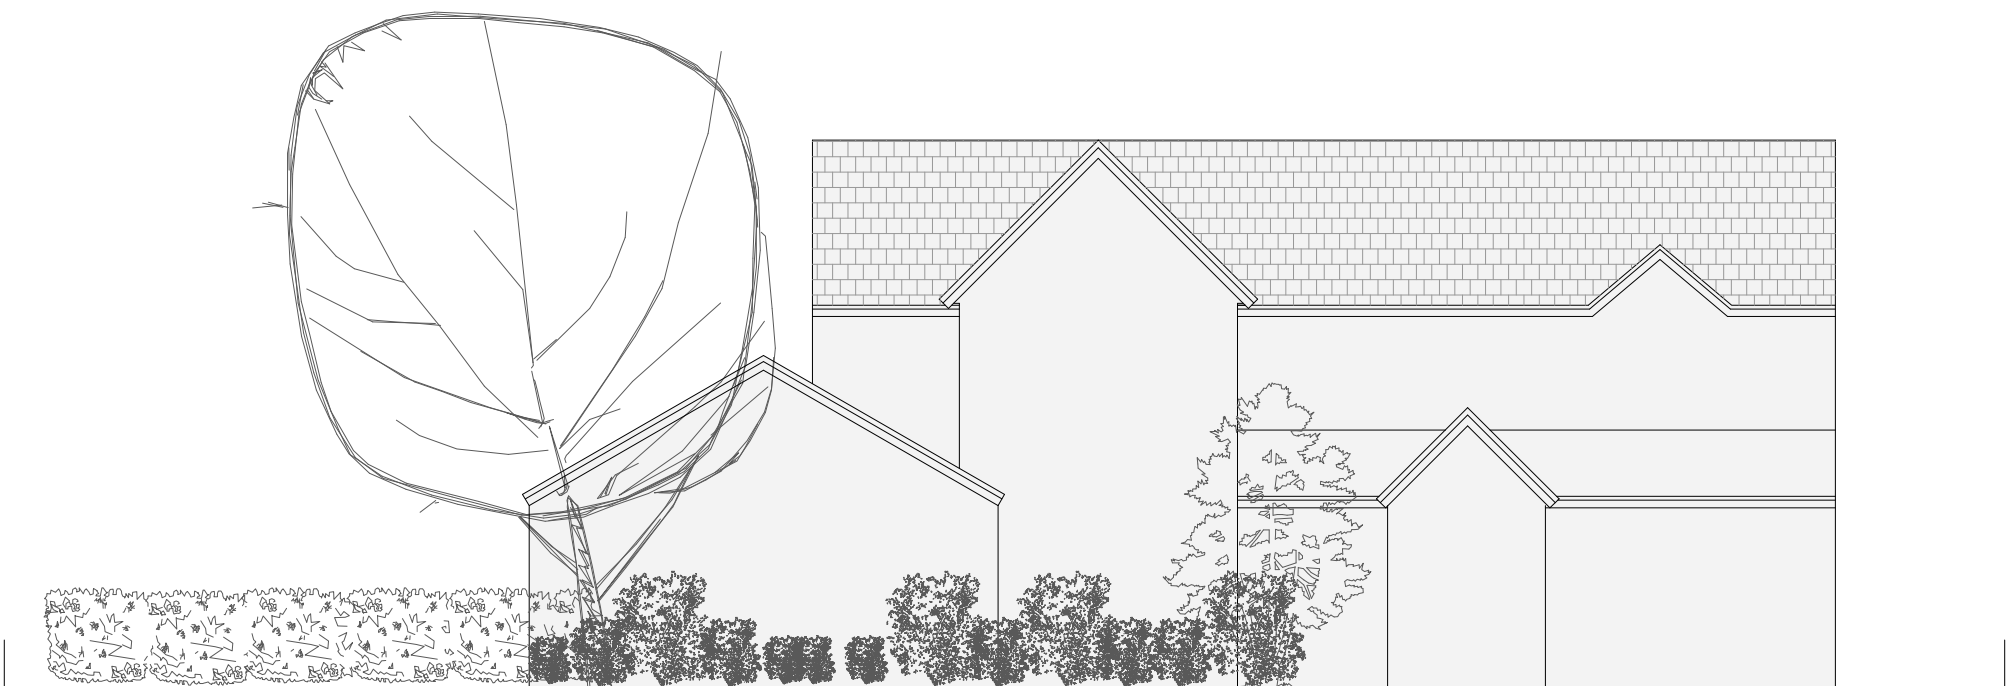

EXISTING STREET ELEVATION

Planner:




Designer:



Notes: All drawings, specifications and related documents are the copyright property of DOR Architecture Ltd © 2020 and STUDIO CHARRETTE. Reproduction of drawings, specifications and related documents in part or in whole is forbidden without the written permission of DOR Architecture Ltd.


Due to Covid the following drawings were made via remote survey, and whilst every care was taken in preparation of these drawings, measurements are approximate.
General Notes: 1. Do not scale from this drawing except for planning purposes only. 2. All dimensions are in millimetres unless noted otherwise. 3. All dimensions shall be verified on site before proceeding with the work. 4. DOR Architecture Ltd shall be notified in writing of any discrepancies.

C.O.M Regulations 2015 - These drawings have been produced for the purpose of applying for planning only. If the project progresses onto site without the involvement of DOR Architecture the client and contractor must ensure that they fulfil the duties in respect of the Construction (Design & Management) Regulations 2015.

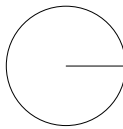

REVISION	DATE	DRAWN BY	CHECKED BY
A	03/05/2021	D.C	D.C

SCALE 1:100

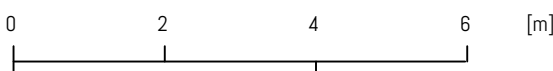

JOB NUMBER	DRAWING NUMBER
123	123-PL-EXT-00-A

PROJECT
5 Browgate Sawley, Clitheroe BB7 4NB

DRAWING TITLE
New Walls and Gate
EXISTING PLAN AND ELEVATION

DRAWING STAGE
PLANNING A