



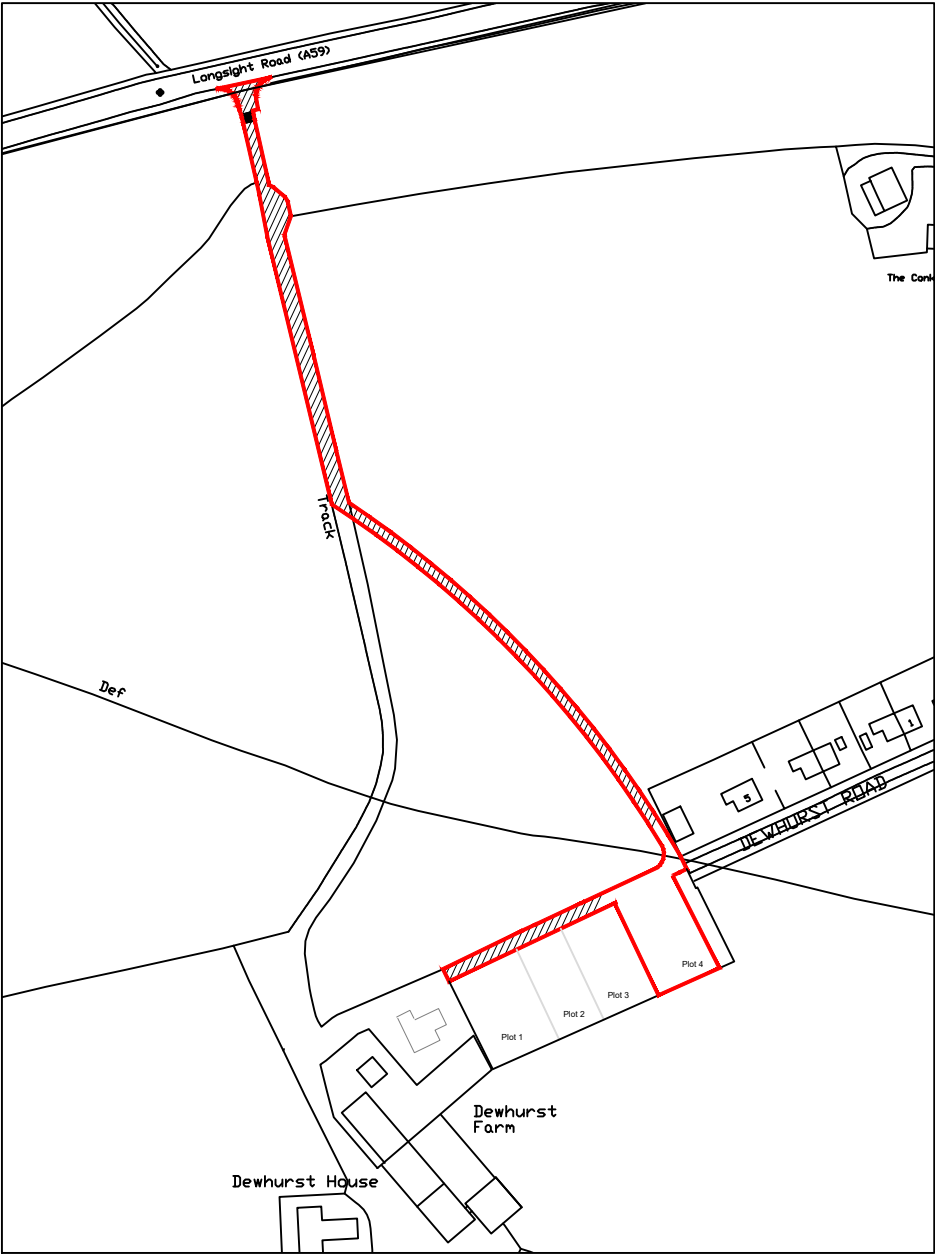

LOCATION PLAN
1:1250 scale

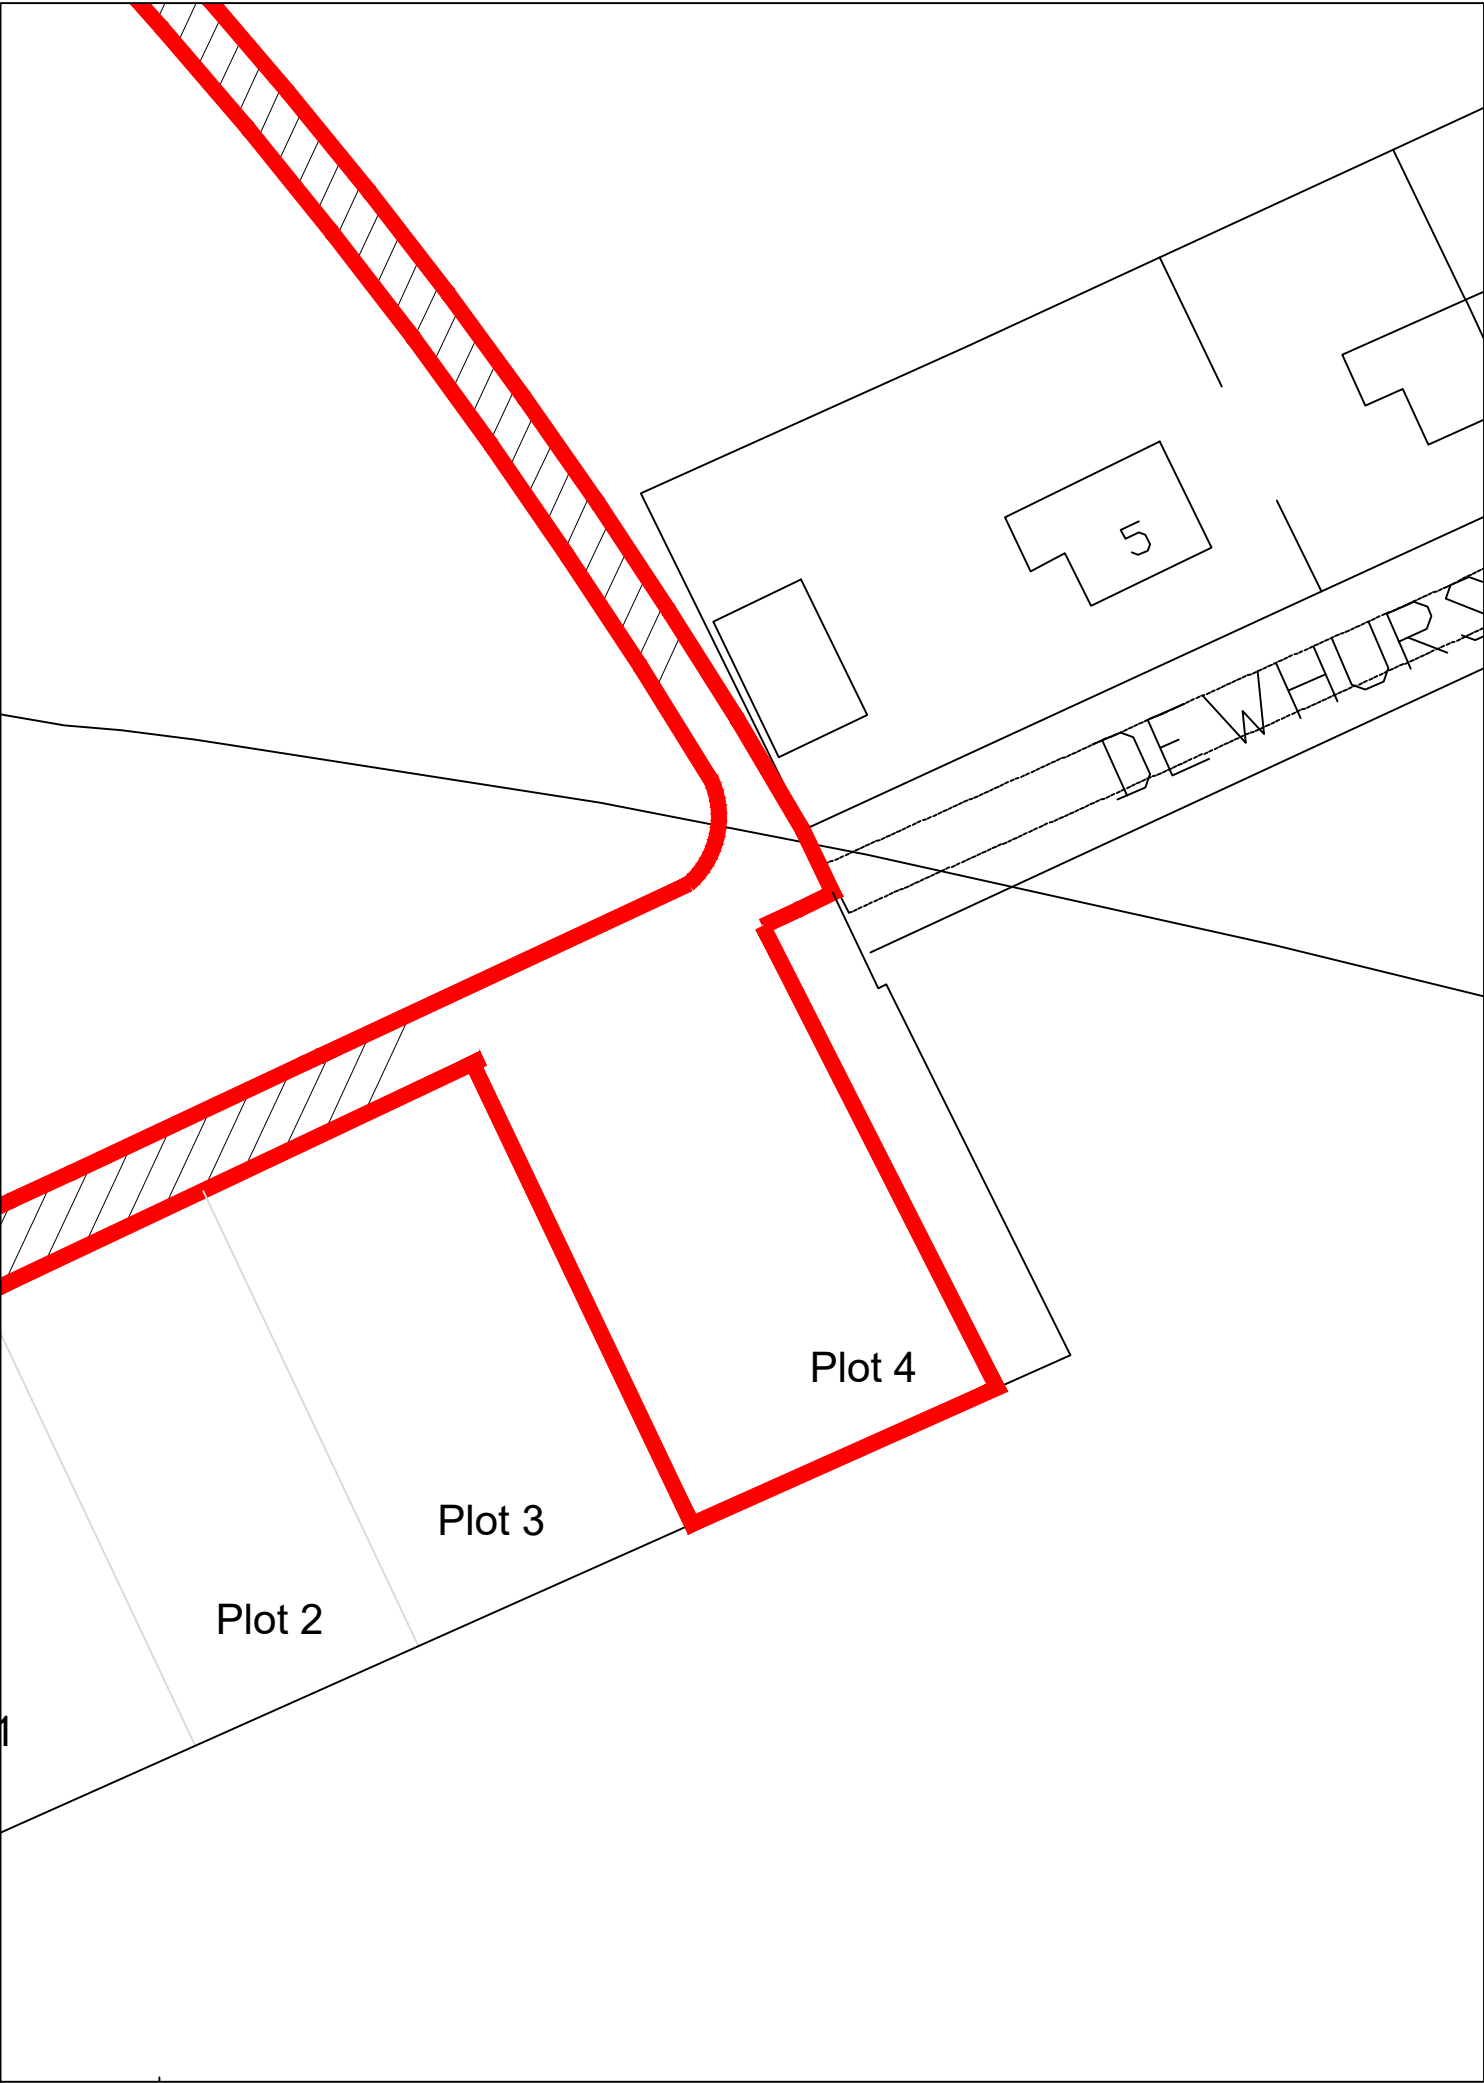


BLOCK PLAN

NOTES AND AMENDMENTS

This drawing is copyright ©. Figured dimensions are to be followed in preference to scaled dimensions and particulars are to be taken from the actual work where possible. Any discrepancy must be reported to the architect immediately and before proceeding.

REVISIONS

Rev	Description	Drawn	Date
-----	-------------	-------	------

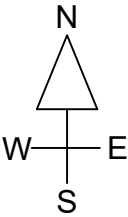

Solway House Business Centre,
Parkhouse Road,
Carlisle, CA6 4BY

t 01228 510616
e admin@ashwooddesign.co.uk
w www.ashwooddesign.co.uk

Purpose:

Preliminary

Client:

CJP Northwest Ltd

Project:

Dewhurst Farm
Longsight Road, Blackburn

Title:

Plot 4 - Location and Block Plan

Scale:

1/1250 & 1/500

Sheet Size:

A3

Drawn:

jc

Date:

06/19

Project No:

1988

Drawing No:

003

Revision:

a