



FRONT ELEVATION

SIDE ELEVATION




REAR ELEVATION


SIDE ELEVATION



SITE PLAN - 1:200

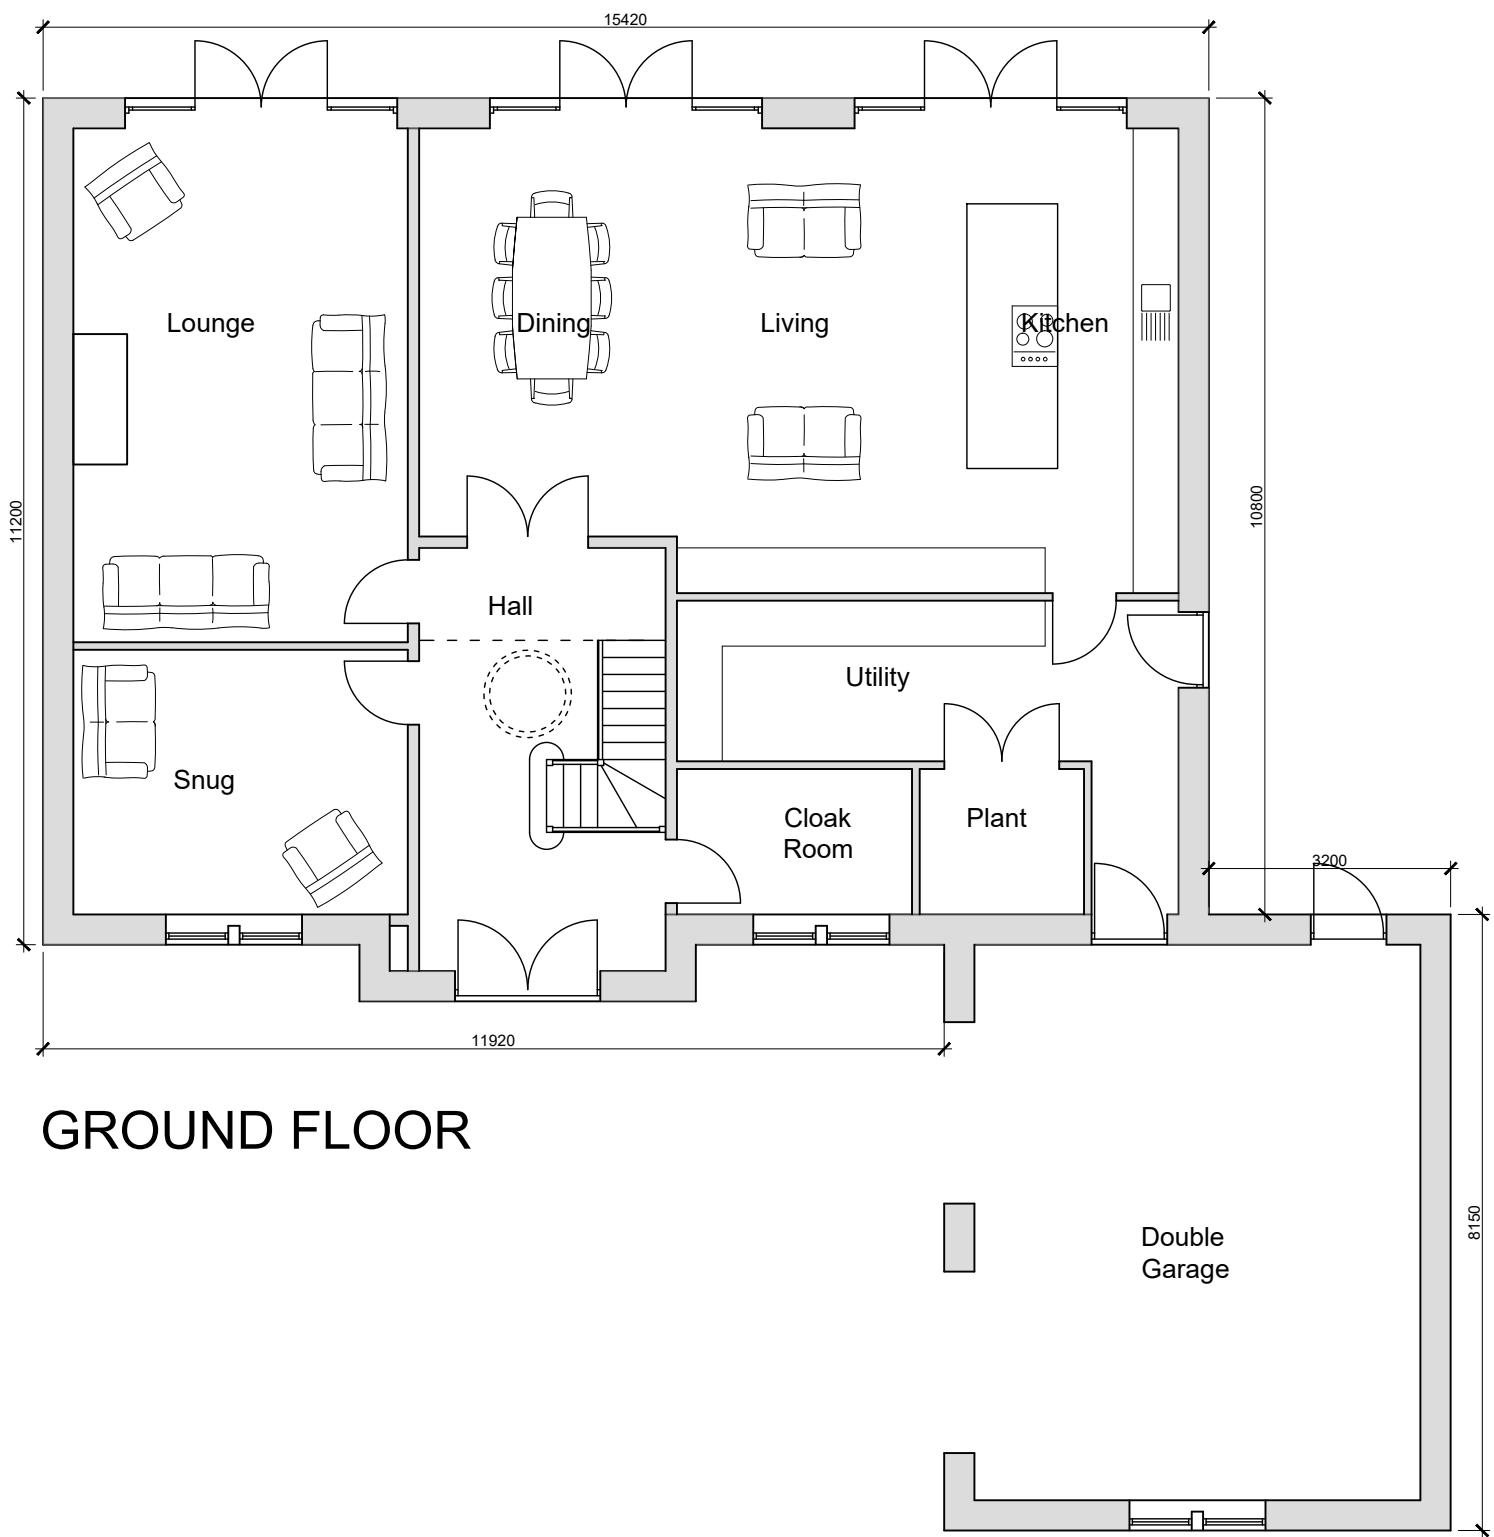

GROUND FLOOR

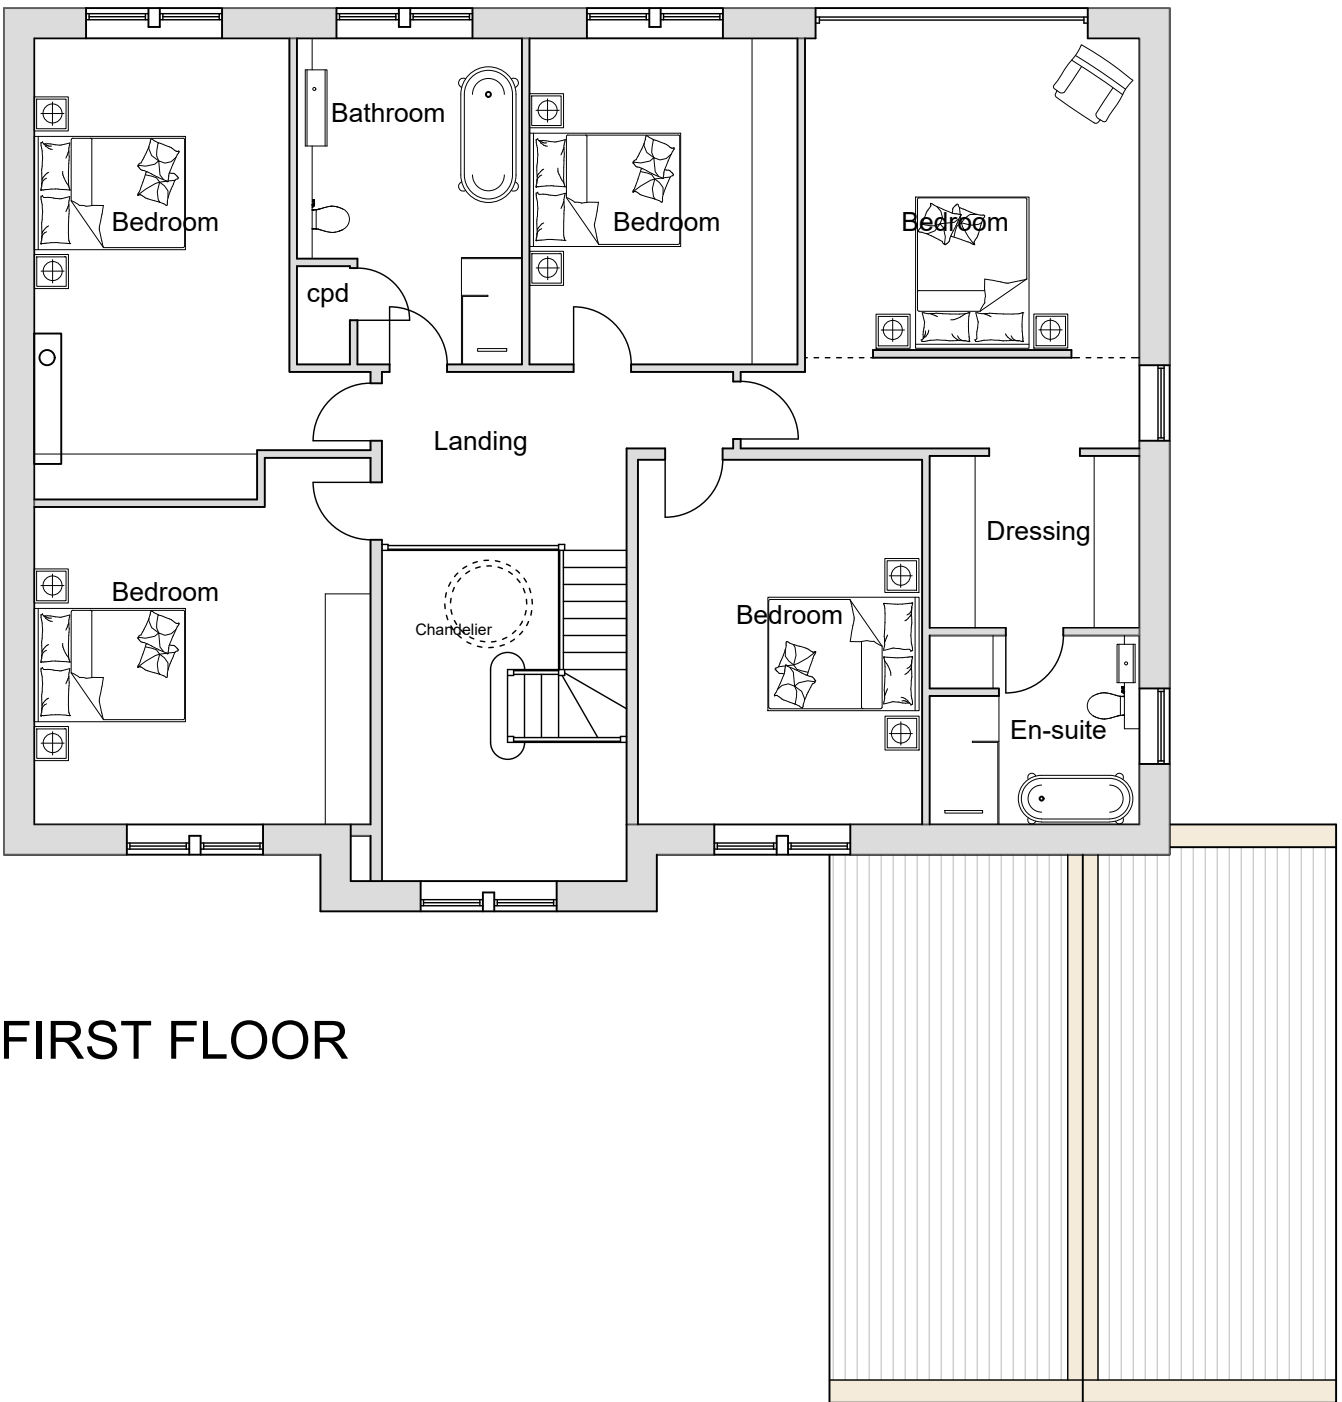

FIRST FLOOR