


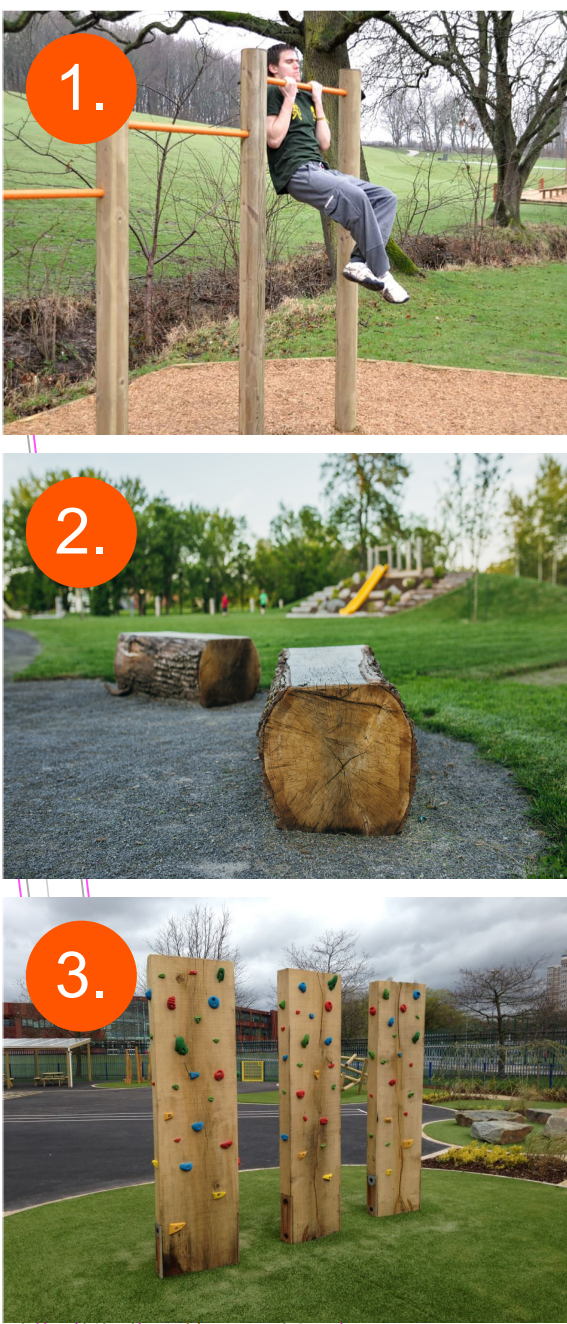

KEY

PLOT LANDSCAPING


- Front garden grass - turfed with Rowlnawn Medallion (or similar approved)
- Rear garden grass - seeded with Emorsgate EG22 Strong Lawn Mix (or similar approved)
- Herbaceous/ornamental shrub mix
- Ornamental hedge - Photinia x fraseri 'Red Robin'
- Ornamental hedge - Ligustrum ovalatum
- Ornamental hedge - Fagus sylvatica
- Thorny hedge - Ilex aquifolium
- Small species tree

OPEN SPACE LANDSCAPING (adjacent to plots)

- Mown grass - seeded with Emorsgate EL1 Flowering Lawn Mix (or similar approved)
- Long/meadow wildflower - seeded with Emorsgate EM1 Basic General Purpose Meadow Mixture (or similar approved)
- Semi-bound POS paths (Ultitrec - Black)
- Woodland planting mix (4m centres)
- Native shrub planting (proposed at gaps in boundary vegetation whilst allowing wildlife movement)
- Ornamental grasses planted in single species blocks
- Flowering bulb mix
- Marginal aquatic plant mix
- Marginal aquatic meadow - seeded with EM8 - Emorsgate Wetland Meadow Mixture (or similar approved)
- Proposed tree
- Proposed multi-stem tree
- Timber knee rail, 600mm above ground level
- Public bench seating

NOTE:

- * REFER TO DRAWING P21-1399_001 FOR PLOT LANDSCAPE SPECIFICATION AND MAINTENANCE
- * REFER TO DRAWING P21-1399_002 FOR PROPOSED SURFACE MATERIALS
- * REFER TO DRAWING P21-1399_003 FOR PLOT LANDSCAPE PLANTING SCHEDULE

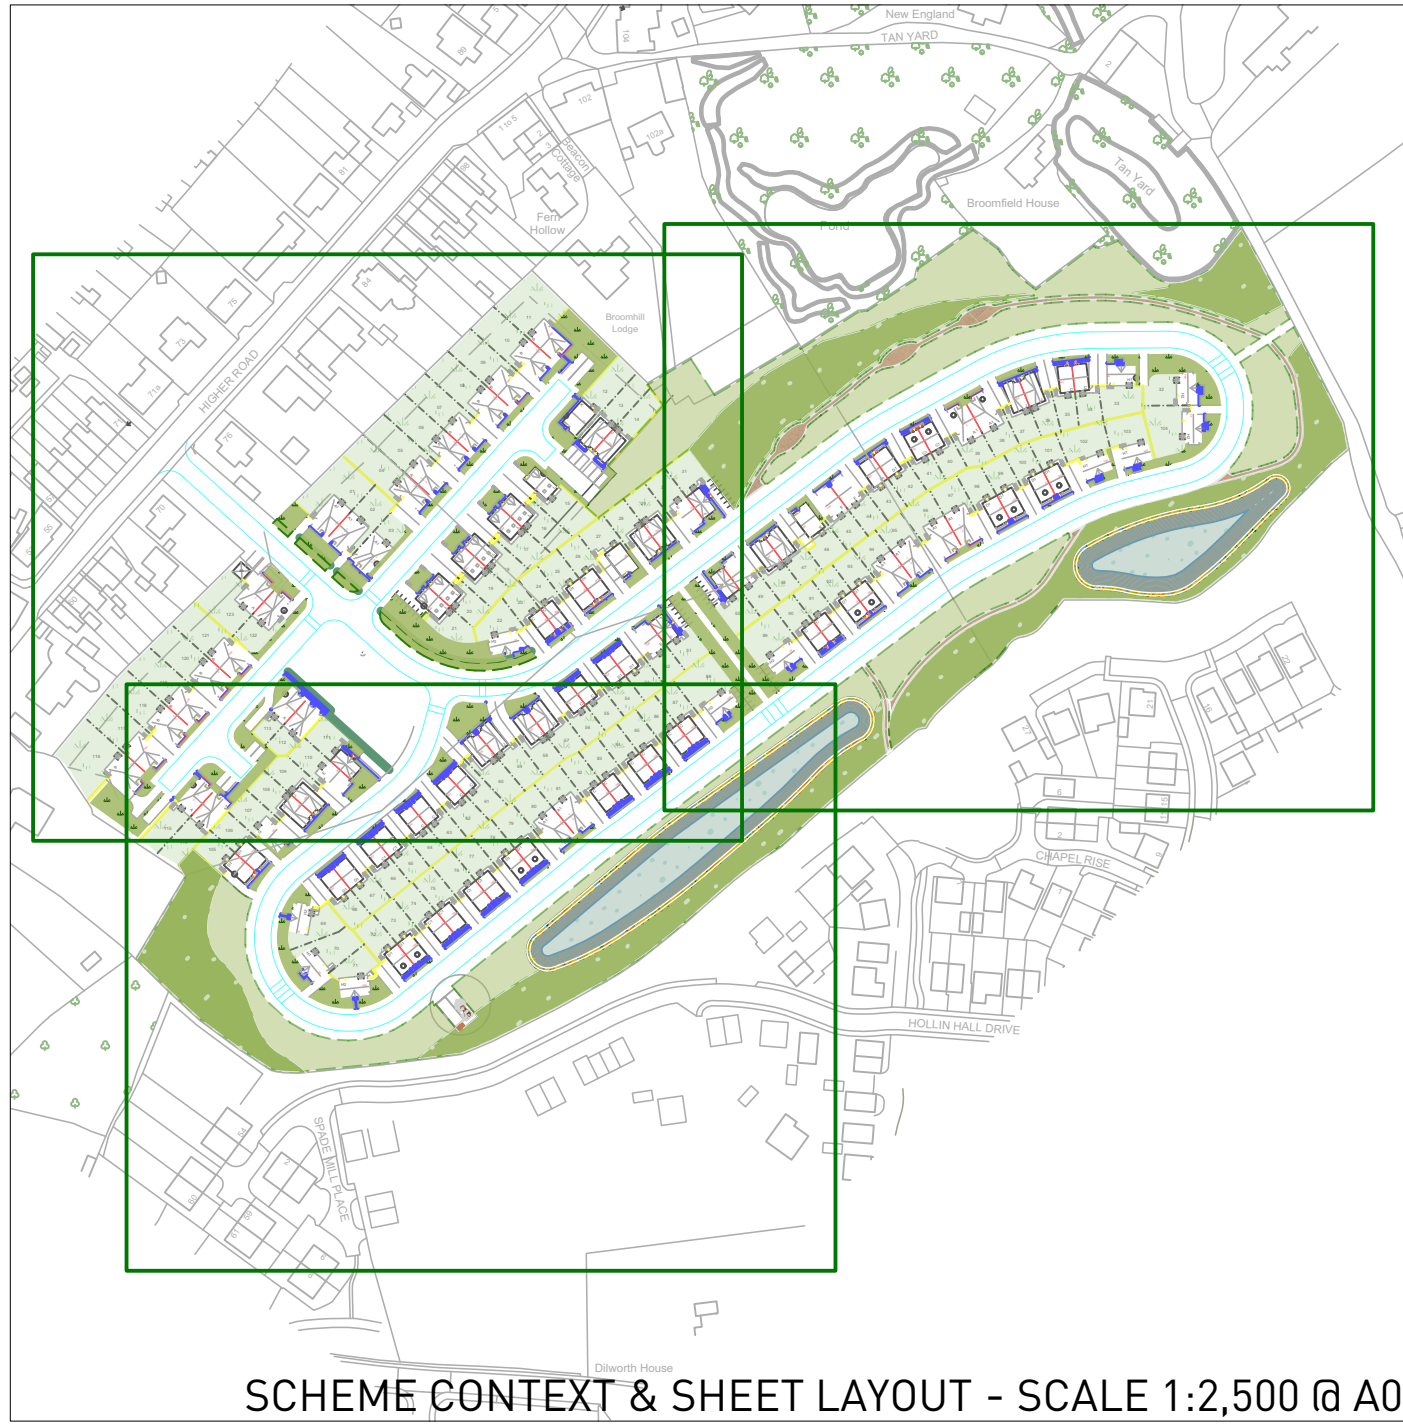

SURFACE MATERIALS

- Main Highway - Tarmac (Black)
- Footways - Tarmac (Black)
- Shared Surfaces - Block Paving
- Informal POS Paths - Mown Grass
- Semi-bound Paths - Ultitrec (Black)
- Private Drives/Driveways - Tarmac (Black)
- Private Paths - 600x600mm Paving Flags (Buff or Grey)

Plot Landscape Detail Planting Specification Sheet 2 of 3 Higher Road, Longridge

Client : Stanley Investments Ltd.
DRWG No : P21-1399_002 REV: B
Drawn by : SW/RK
Approved by : SW
Date : 26/11/2021
Scale : 1:250 @ A0

