


PRECEDENT IMAGES:



PLANNING | DESIGN | ENVIRONMENT | ECONOMICS | HERITAGE

Copyright Pegasus Planning Group Ltd. Crown copyright, All rights reserved. Emapsite Licence number 0100031673. Ordnance Survey Copyright Licence number 100042093. Promap Licence number 100020449. Pegasus accepts no liability for any use of this document other than for its original purpose, or by the original client, or following Pegasus' express agreement to such use. T 0151 317 5220 www.pegasusgroup.co.uk

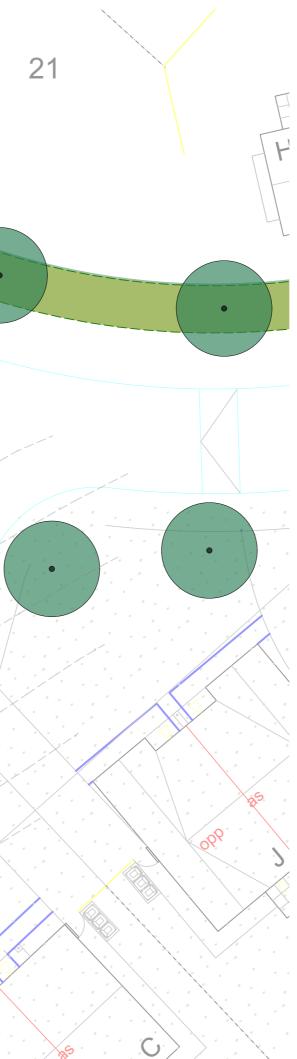

KEY

---- Contours

20m offset from proposed homes

Proposed tree

Bow top railing with gates as shown

Amenity grass - seeded with Emorsgate EL1 Flowering Lawn Mix (or similar approved)

Long/meadow wildflower - seeded with Emorsgate EM1 Basic General Purpose Meadow Mixture (or similar approved)

Ornamental grass bed (single species to entire bed: Pennisetum 'Fairy tails')



 \bigcirc

°°0₀

 \rightarrow

Sculpted earth mounds

Buffer shrub planting

Embankment slide - Wickstead - Final design subject to site survey

Stone boulders

Timber logs (securely fixed)

Timber stepping logs


Litter bin

Dog bin

Timber bench

C25.11.21SWUpdated LayoutB19.05.21SWClarification regarding slideA17.05.21SWAmendment to LayoutRevDateByNote

POS & PLAY AREA DESIGN

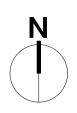

Higher Road, Longridge

Client : Stanley Investments Ltd. DRWG No : P21-1399_004 REV: C Drawn by : RK Approved by : SW Date : 25/11/2021 Scale : 1:200 @ A2

