
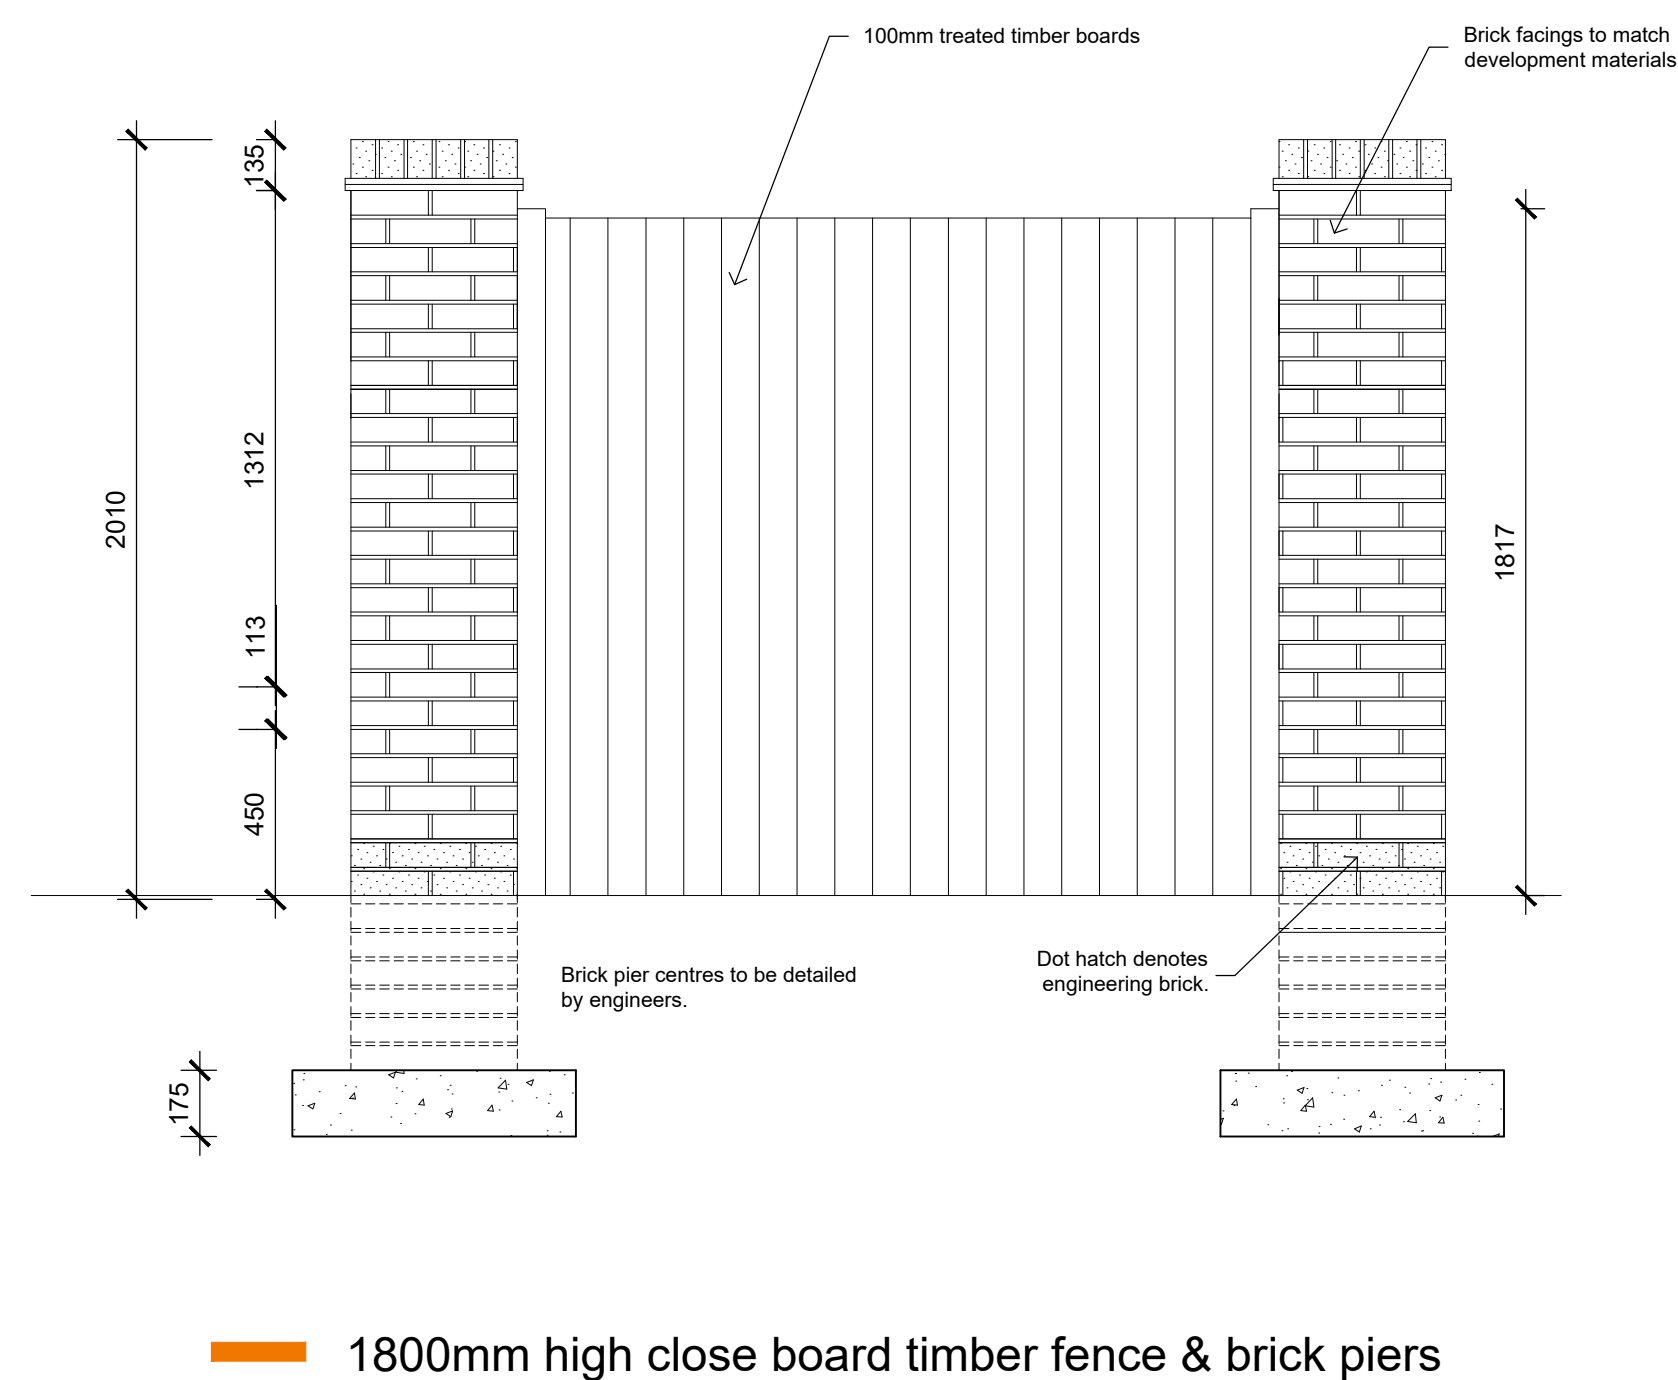


1:20
400mm 0 400mm 800mm 1200mm 1600mm 2000mm

- The Copyright of this drawing belongs to MPSSL Planning & Design Ltd. and shall not be used or reproduced in any form without its express permission.
- Do not scale from this drawing - Work to figured dimensions only. All dimensions to be checked on site prior to the execution of any work.
- For the avoidance of doubt all dimensions are measured to wall structure and not the finishes unless otherwise stated.
- Where any discrepancy is found to exist within or between drawings and/or documents it should be reported to the architect immediately.
- MPSSL Planning & Design Ltd. shall not be liable for any use of drawings and documents for any purpose other than for which the same were prepared by or on behalf of MPSSL Planning & Design Ltd.

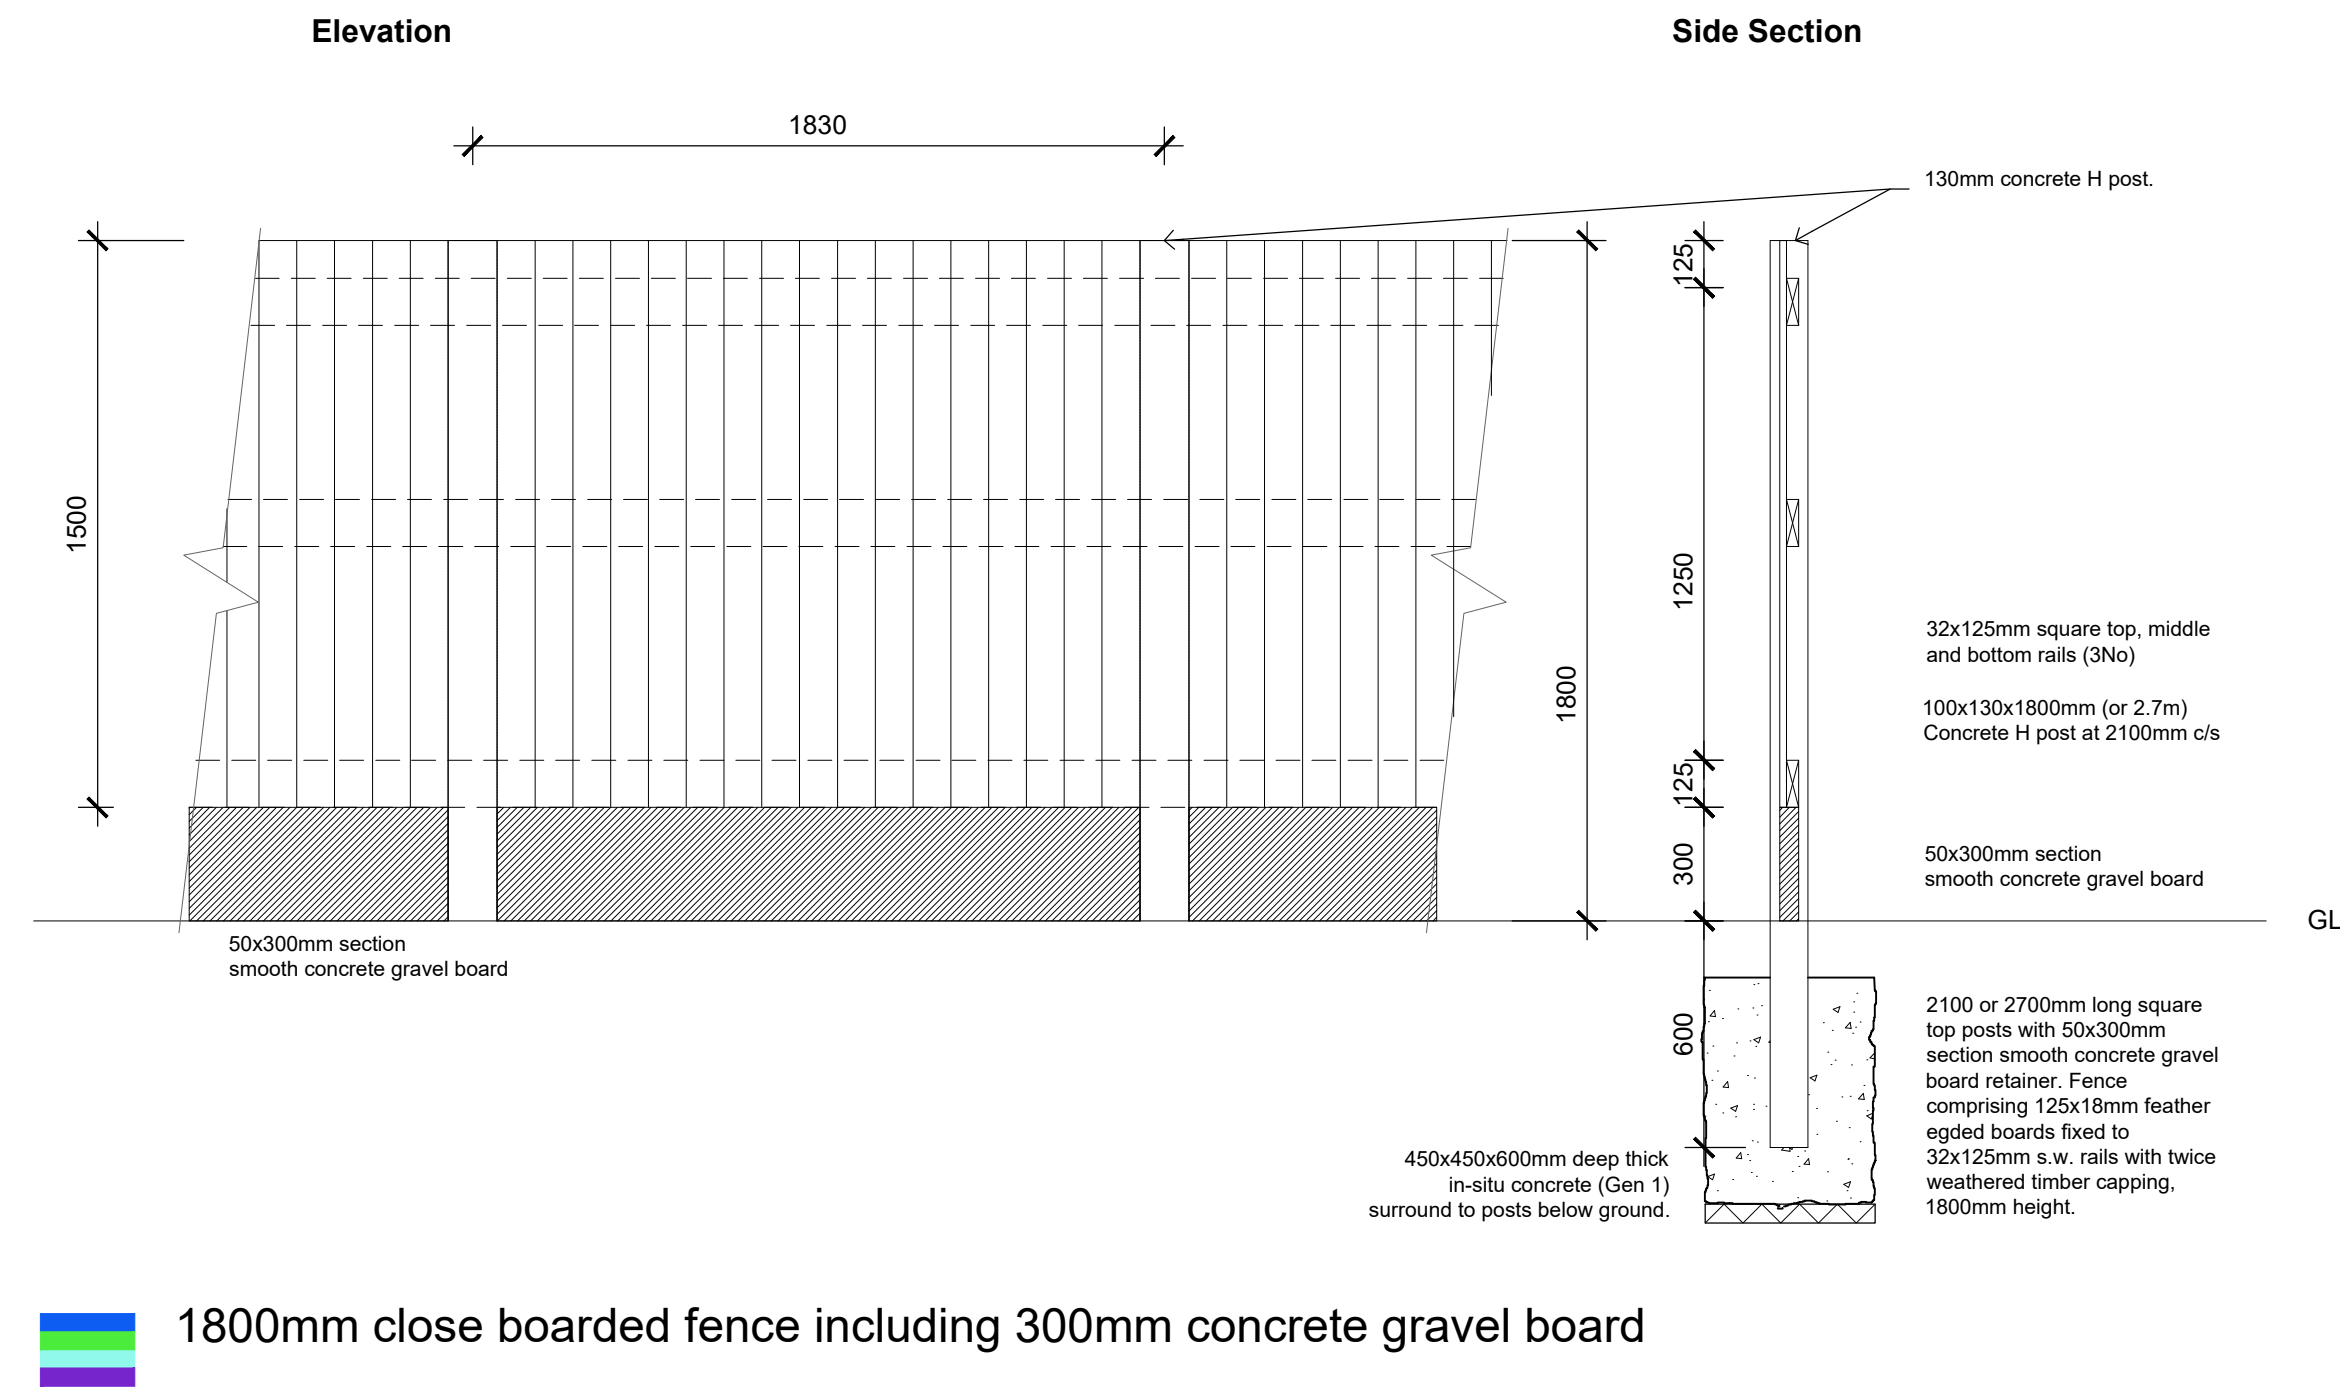

Note: Details to be read in conjunction with the Boundary Treatment Layout, drawing 20126_03, AJP engineers drawing and Pegasus landscape layout.

Rev	Date	Revision	Initial
-----	------	----------	---------

+ Client



+ Drawing Title

BOUNDARY TREATMENT
DETAILS

+ Project
Proposed Residential Development
Higher Road, Longridge.

Job No 20126	Drg No 04	Drawn ad	Rev --
Scale 1:20 @ A1	Date MAY 2021	Stage FOR PLANNING	

mpsl planning & design ltd
14 west point enterprise park,
clarence avenue, trafford park,
manchester, M17 1QS
t: 0161 772 1999
e: info@mpsldesign.co.uk
www.mpsldesign.co.uk

