


PRECEDENT IMAGES:



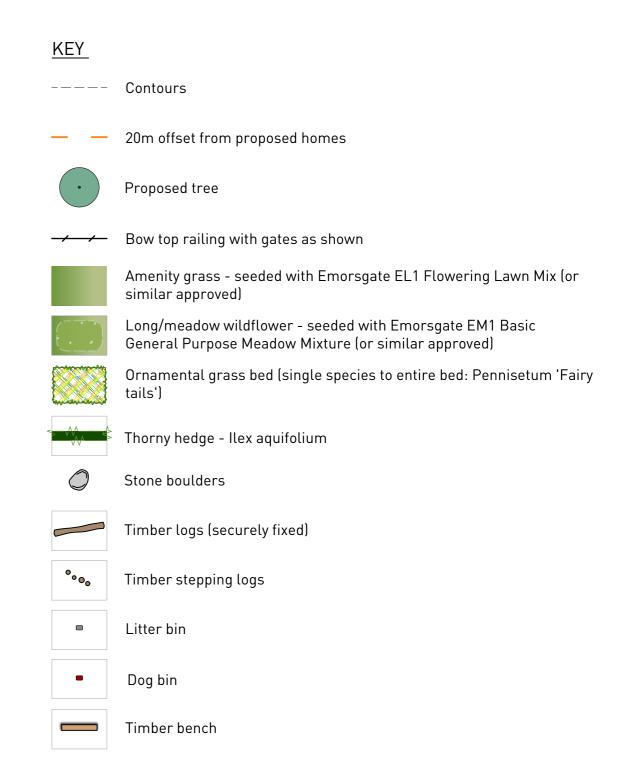

Play Provider: Wicksteed

- A Rocking Horse Ref:6060-011
- B Play House Ref: 6070-075
- C Galaxy sit on Ref: 6060-094
- * Grass matting 'ecosmart' surfacing

	С	07.04.22	RK	Revised layout
	В	19.05.21	SW	Clarification regarding slide
	Α	17.05.21	SW	Amendment to Layout
-	Rev	Date	Bv	Note

POS & PLAY AREA DESIGN



Client: Stanley Investments Ltd.

DRWG No : P21-1399_004 REV: C

Drawn by : RK

Approved by : SW

Date : 19/05/2021 Scale : 1:200 @ A2

