


Higher Road, Longridge

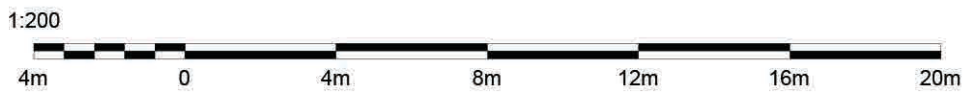


- The Copyright of this drawing belongs to MP&S Planning & Design Ltd. and shall not be used or reproduced in any form without its express permission.
- Do not scale from this drawing - Work to figured dimensions only. All dimensions to be checked on site prior to the execution of any work.
- For the avoidance of doubt all dimensions are measured to wall structure and not the finishes unless otherwise stated.
- Where any discrepancy is found to exist within or between drawings and/or documents it should be reported to the architect immediately.
- MP&S Planning & Design Ltd. shall not be liable for any use of drawings and documents for any purpose other than for which the same were prepared by or on behalf of MP&S Planning & Design Ltd.



Street Scene A - A



Street Scene B - B

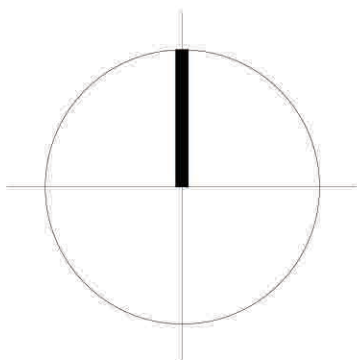

Note:
Street scenes to be read in conjunction with the engineers drawings for level information and the landscape layout.

B			
A			
19.04.22	Updated to reflect the latest site layout P8	AD	
22.11.21	Updated to reflect the latest site layout P2	SLR	
Rev	Date	Revision	Initial

STANLEY INVESTMENTS


ILLUSTRATIVE STREET SCENES

Proposed Residential Development
Higher Road, Longridge

Job No	Dwg No	Drawn	Rev
20126	05	slr	B
Scale	Date	Stage	
1:200 @ A1	April 2021	FOR PLANNING	

mpsl planning & design ltd
14 west point enterprise park,
clarence avenue, trafford park,
manchester.
M17 1UG

t: 0161 772 1999
e: info@mpsdesign.co.uk
www.mpsdesign.co.uk

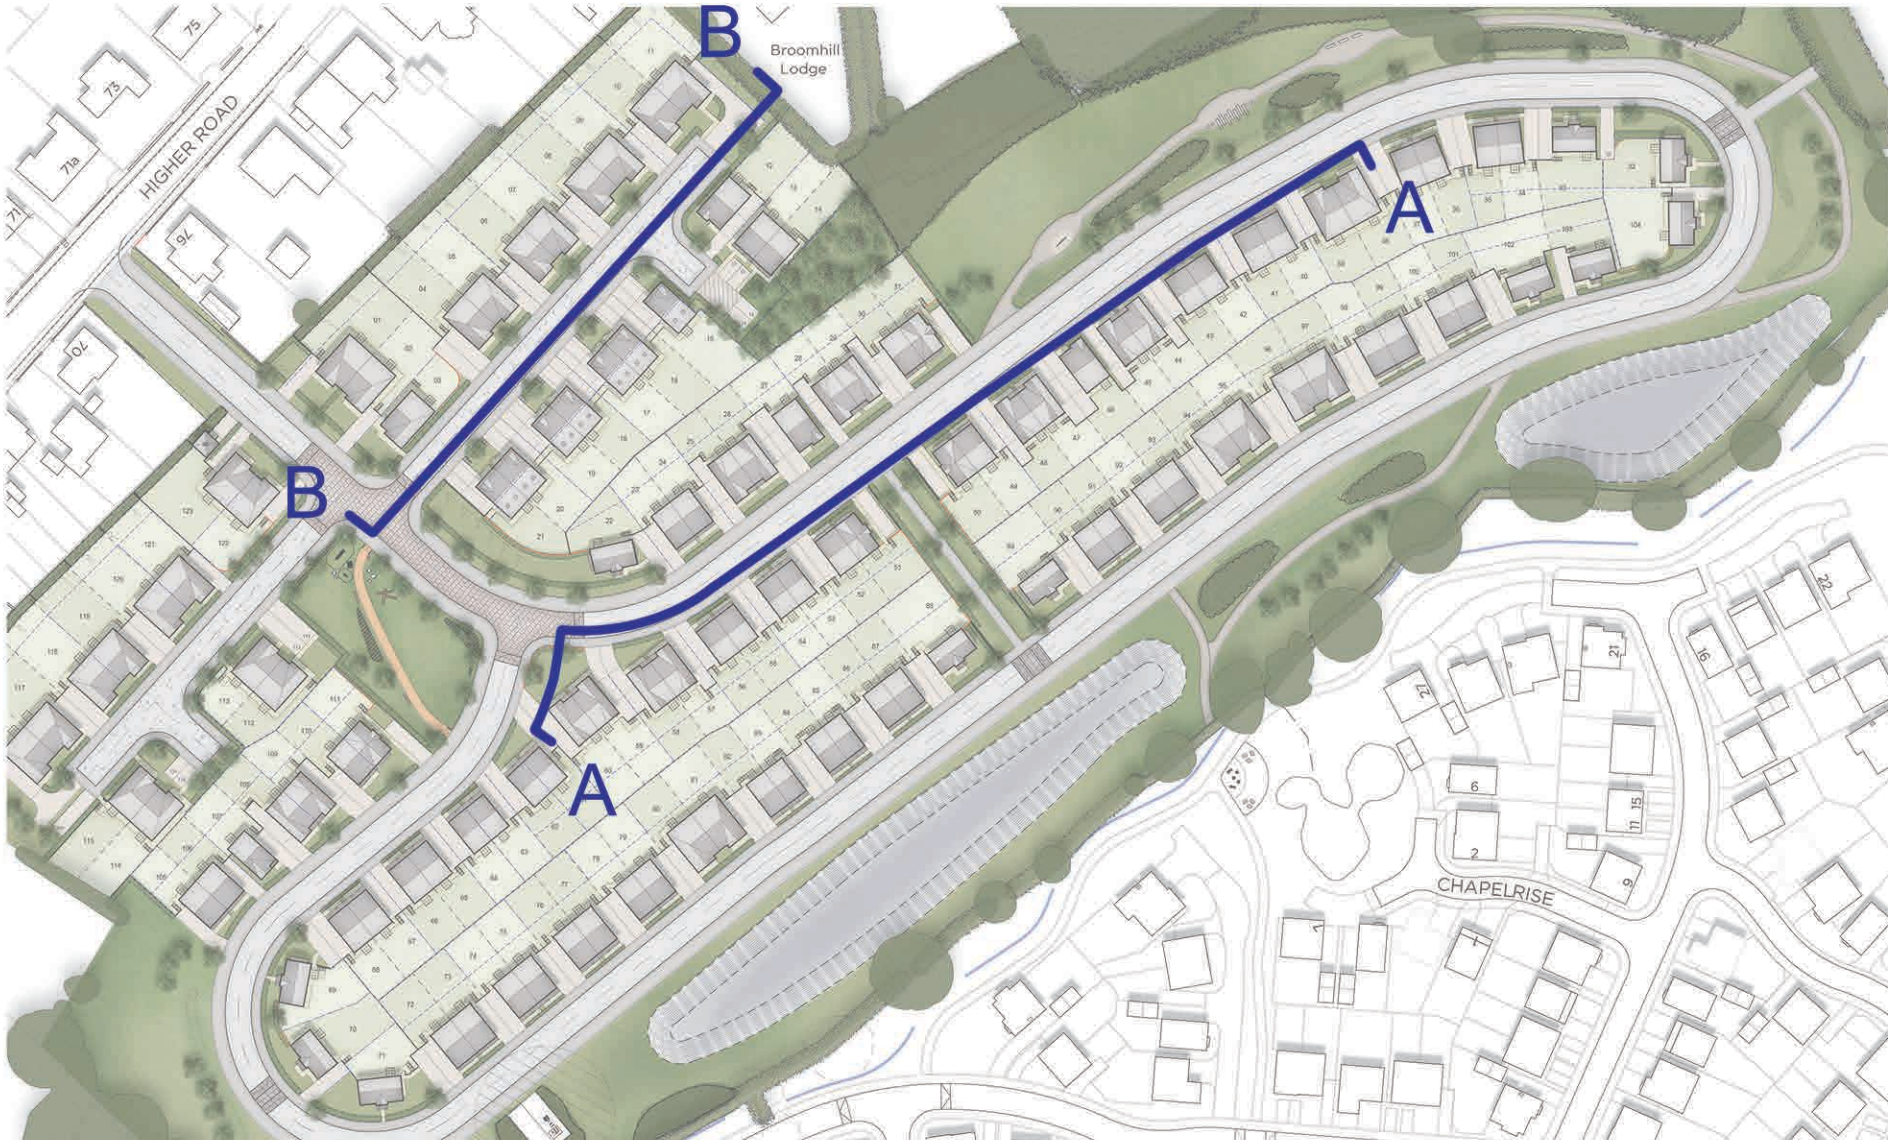

Streetscene location layout
Not to scale