




SECTION A-A

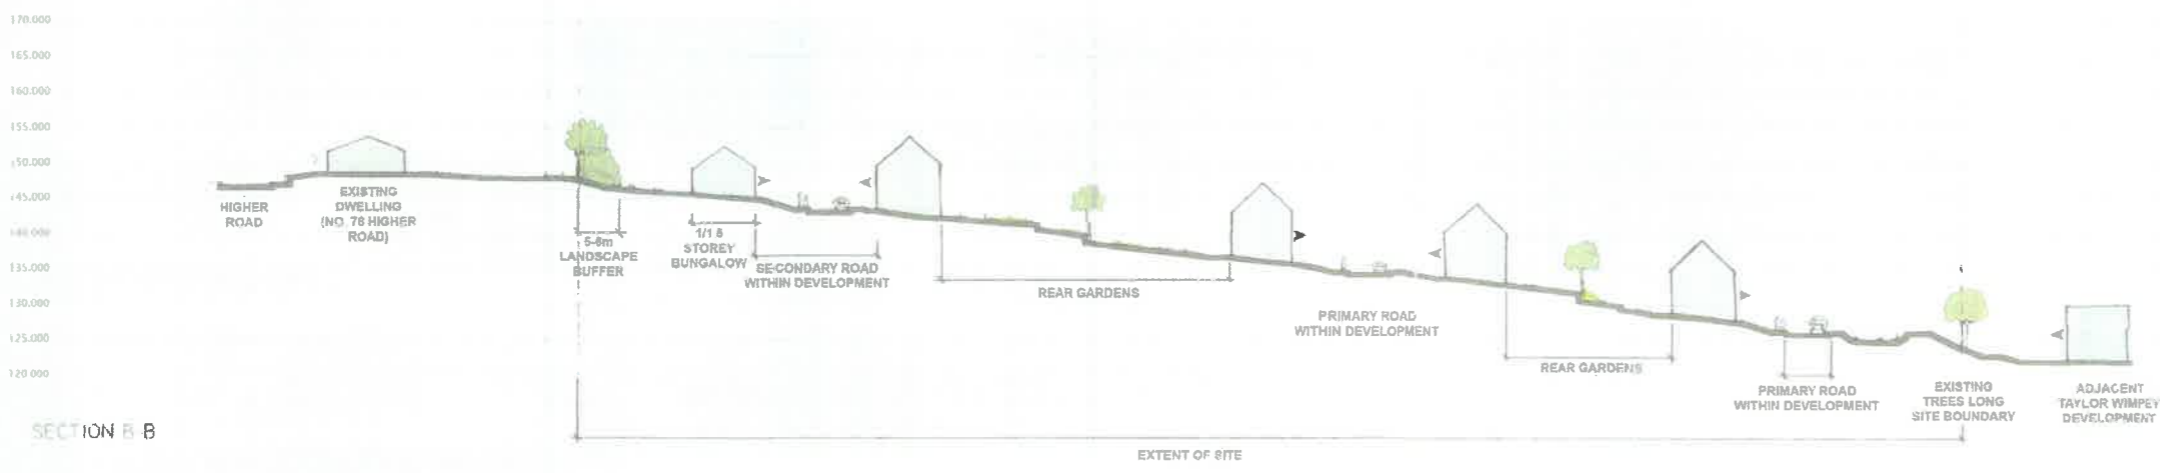


SECTION B-B



SECTION C-C



SECTION D-D

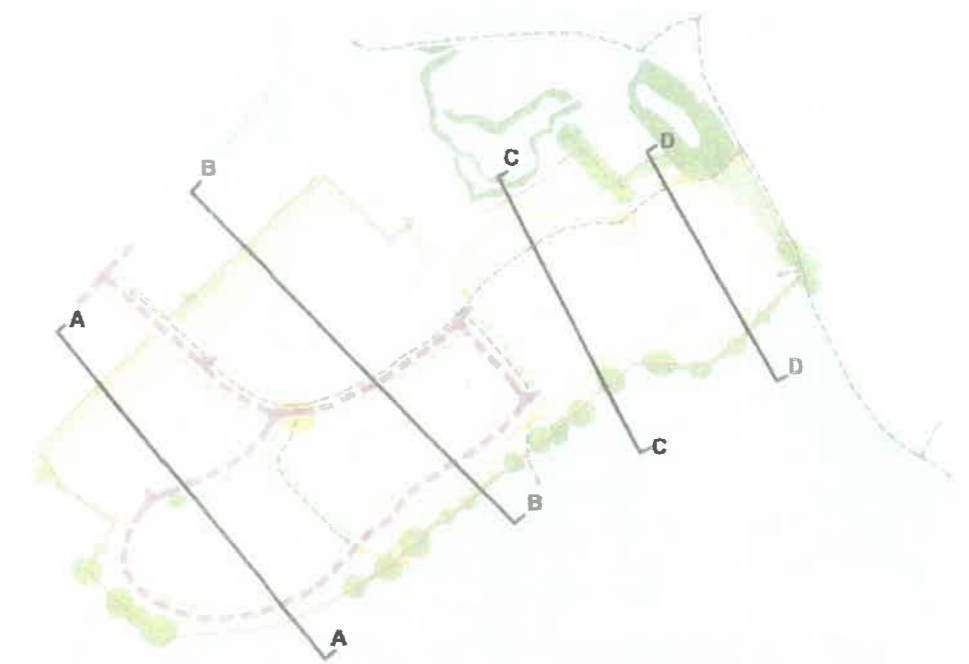

MASTERPLAN (NOT TO SCALE)

INDICATIVE SITE SECTIONS
 1:500 @ A1 | FEBRUARY 2017
 HIGHER ROAD, LONGRIDGE

STEN
 ARCHITECTURE

STEN Architecture Ltd
 Suite 4, Unit 1
 Heddon Office Park
 Worsley Avenue
 Hedley
 WY4 5AA
 TEL: 01924 609424