


Higher Road, Longridge

- The Copyright of this drawing belongs to MP&S Planning & Design Ltd. and shall not be used or reproduced in any form without its express permission.
- Do not scale from this drawing - Work to figured dimensions only. All dimensions to be checked on site prior to the execution of any work.
- For the avoidance of doubt all dimensions are measured to wall structure and not the finishes unless otherwise stated.
- Where any discrepancy is found to exist within or between drawings and/or documents it should be reported to the architect immediately.
- MP&S Planning & Design Ltd. shall not be liable for any use of drawings and documents for any purpose other than for which the same were prepared by or on behalf of MP&S Planning & Design Ltd.

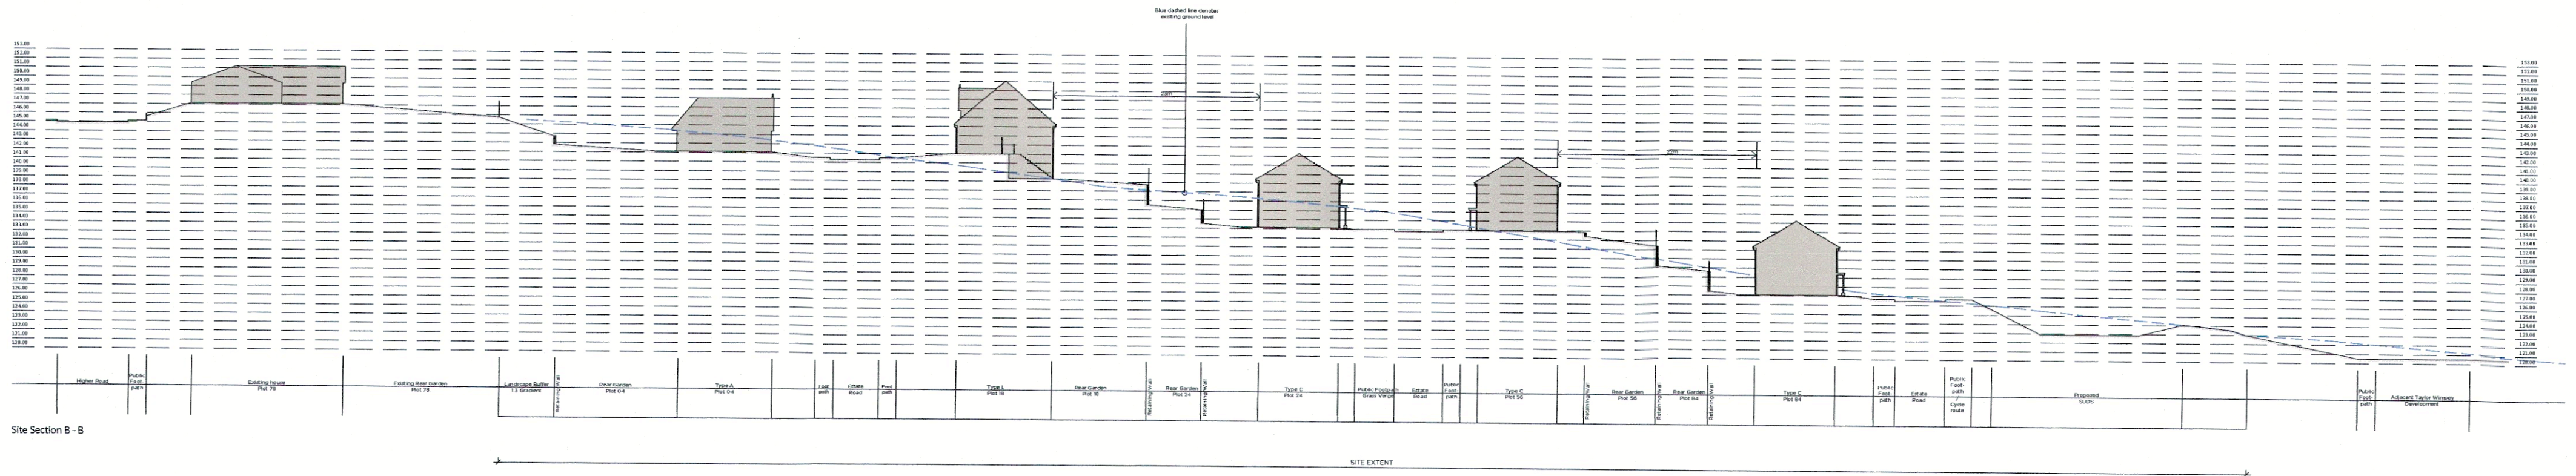

Note: Site sections to be read in conjunction with the engineers drawings for level information.

Rev	Date	Revision	Initial

Client
STANLEY INVESTMENTS

Drawing Title
ILLUSTRATIVE SITE SECTION

Project
Proposed Residential Development Higher Road, Longridge

Job No	Orig No	Drawn	Rev
20126	05	ed	A

Scale	Date	Stage
1:500 @ A2	SEPT 2021	FOR PLANNING

mpsl planning & design ltd
 14 west point enterprise park,
 clearance avenue, trafford park,
 manchester M17 1ZS

0161 772 3999
 info@mpsdesign.co.uk
 www.mpsdesign.co.uk

mpsl planning & design

