



1:200

4m 0 4m 8m 12m 16m 20m

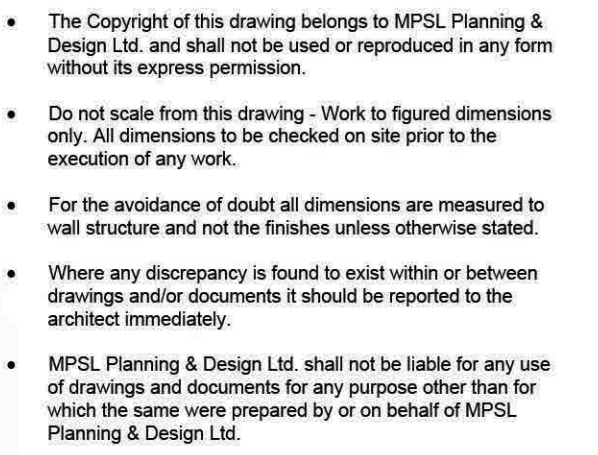


Architectural elevation rendering of a row of seven houses, labeled Type E, Type F, Type D, Type C, and Type J. The houses are brick with dark roofs and are set against a sky with clouds. Landscaping includes trees and a car.

Type E Plot 50 Type F Plot 51 Type F Plot 52 Type E Plot 53 Type D Plot 54 - 55 Type C Plot 56 - 57 Type J Plot 58 - 59 Type J Plot 60 - 61

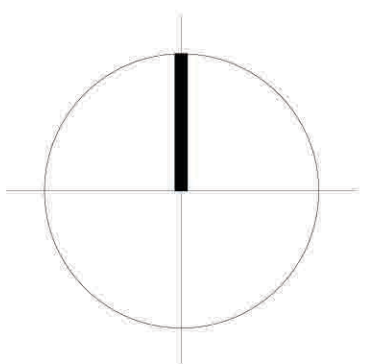

Note: Site sections to be read in conjunction with the engineers drawings for level information and the landscape layout.

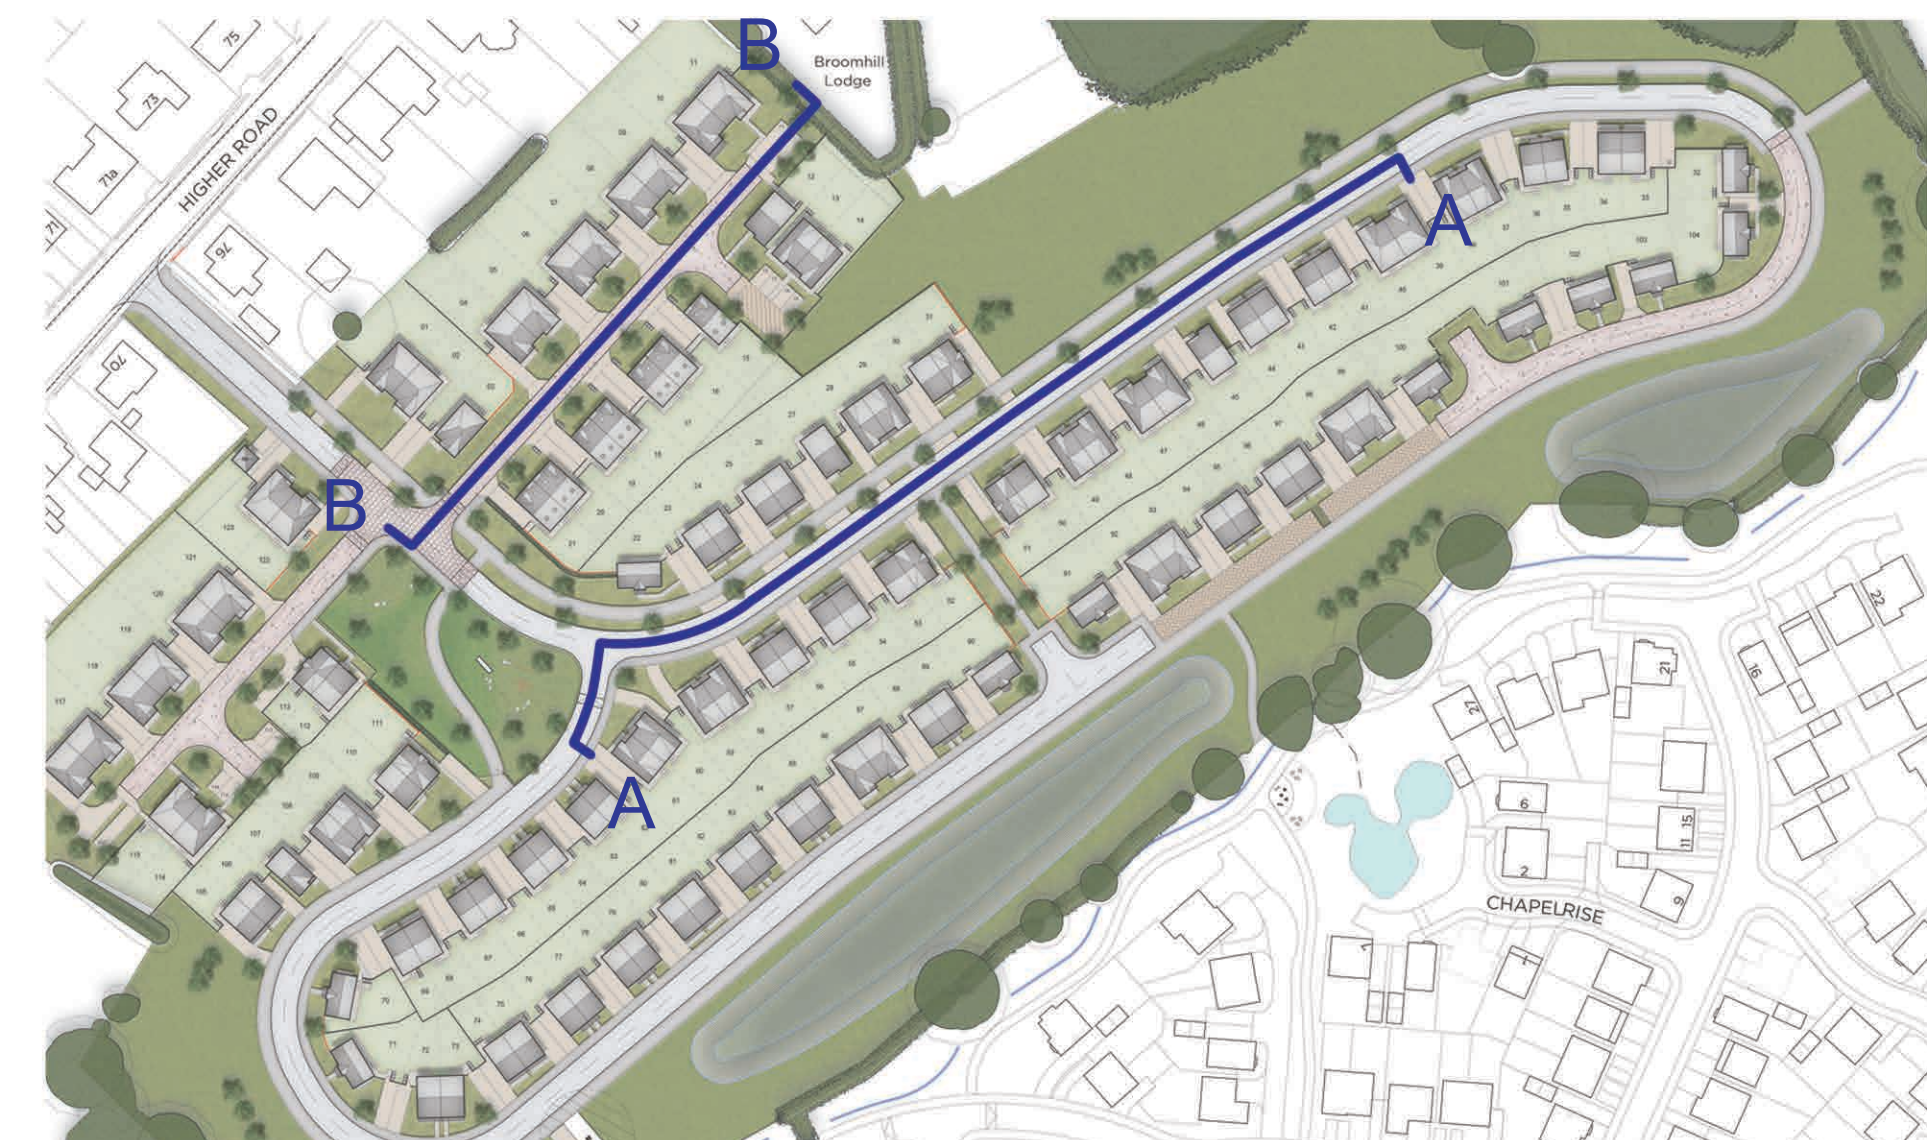

Site sections location layout
Not to scale

[illegible]

+ Client

4 Client

 **STANLEY**
INVESTMENTS

ILLUSTRATIVE STREET SCENES

+ Project: Proposed Residential Development
Higher Road, Longridge

Job No	Drg No	Drawn	Rev
20126	05	slr	--
Scale	Date	Stage	
1:200 @ A1	April 2021	FOR PLANNING	

mpsl planning & design ltd
14 west point enterprise park,
clarence avenue, trafford park,
manchester. M17 1QS
t: 0161 772 1999
e: info@mpsltdesign.co.uk
www.mpsltdesign.co.uk

mpsl planning&design