

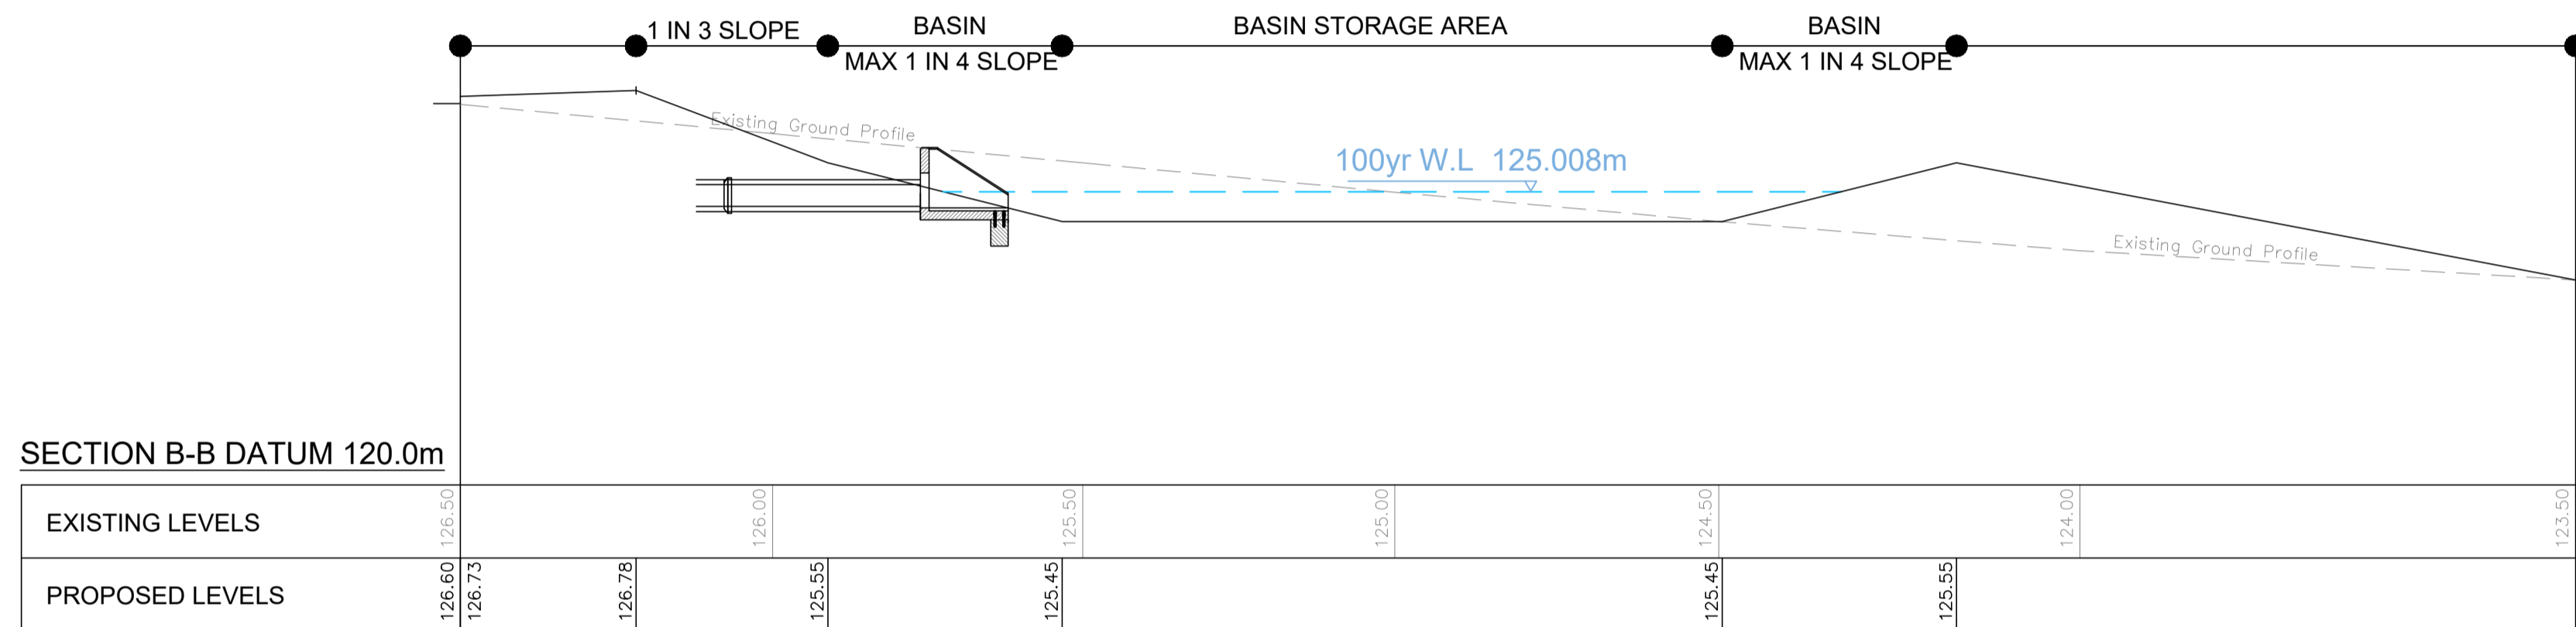


SCALE 1:100

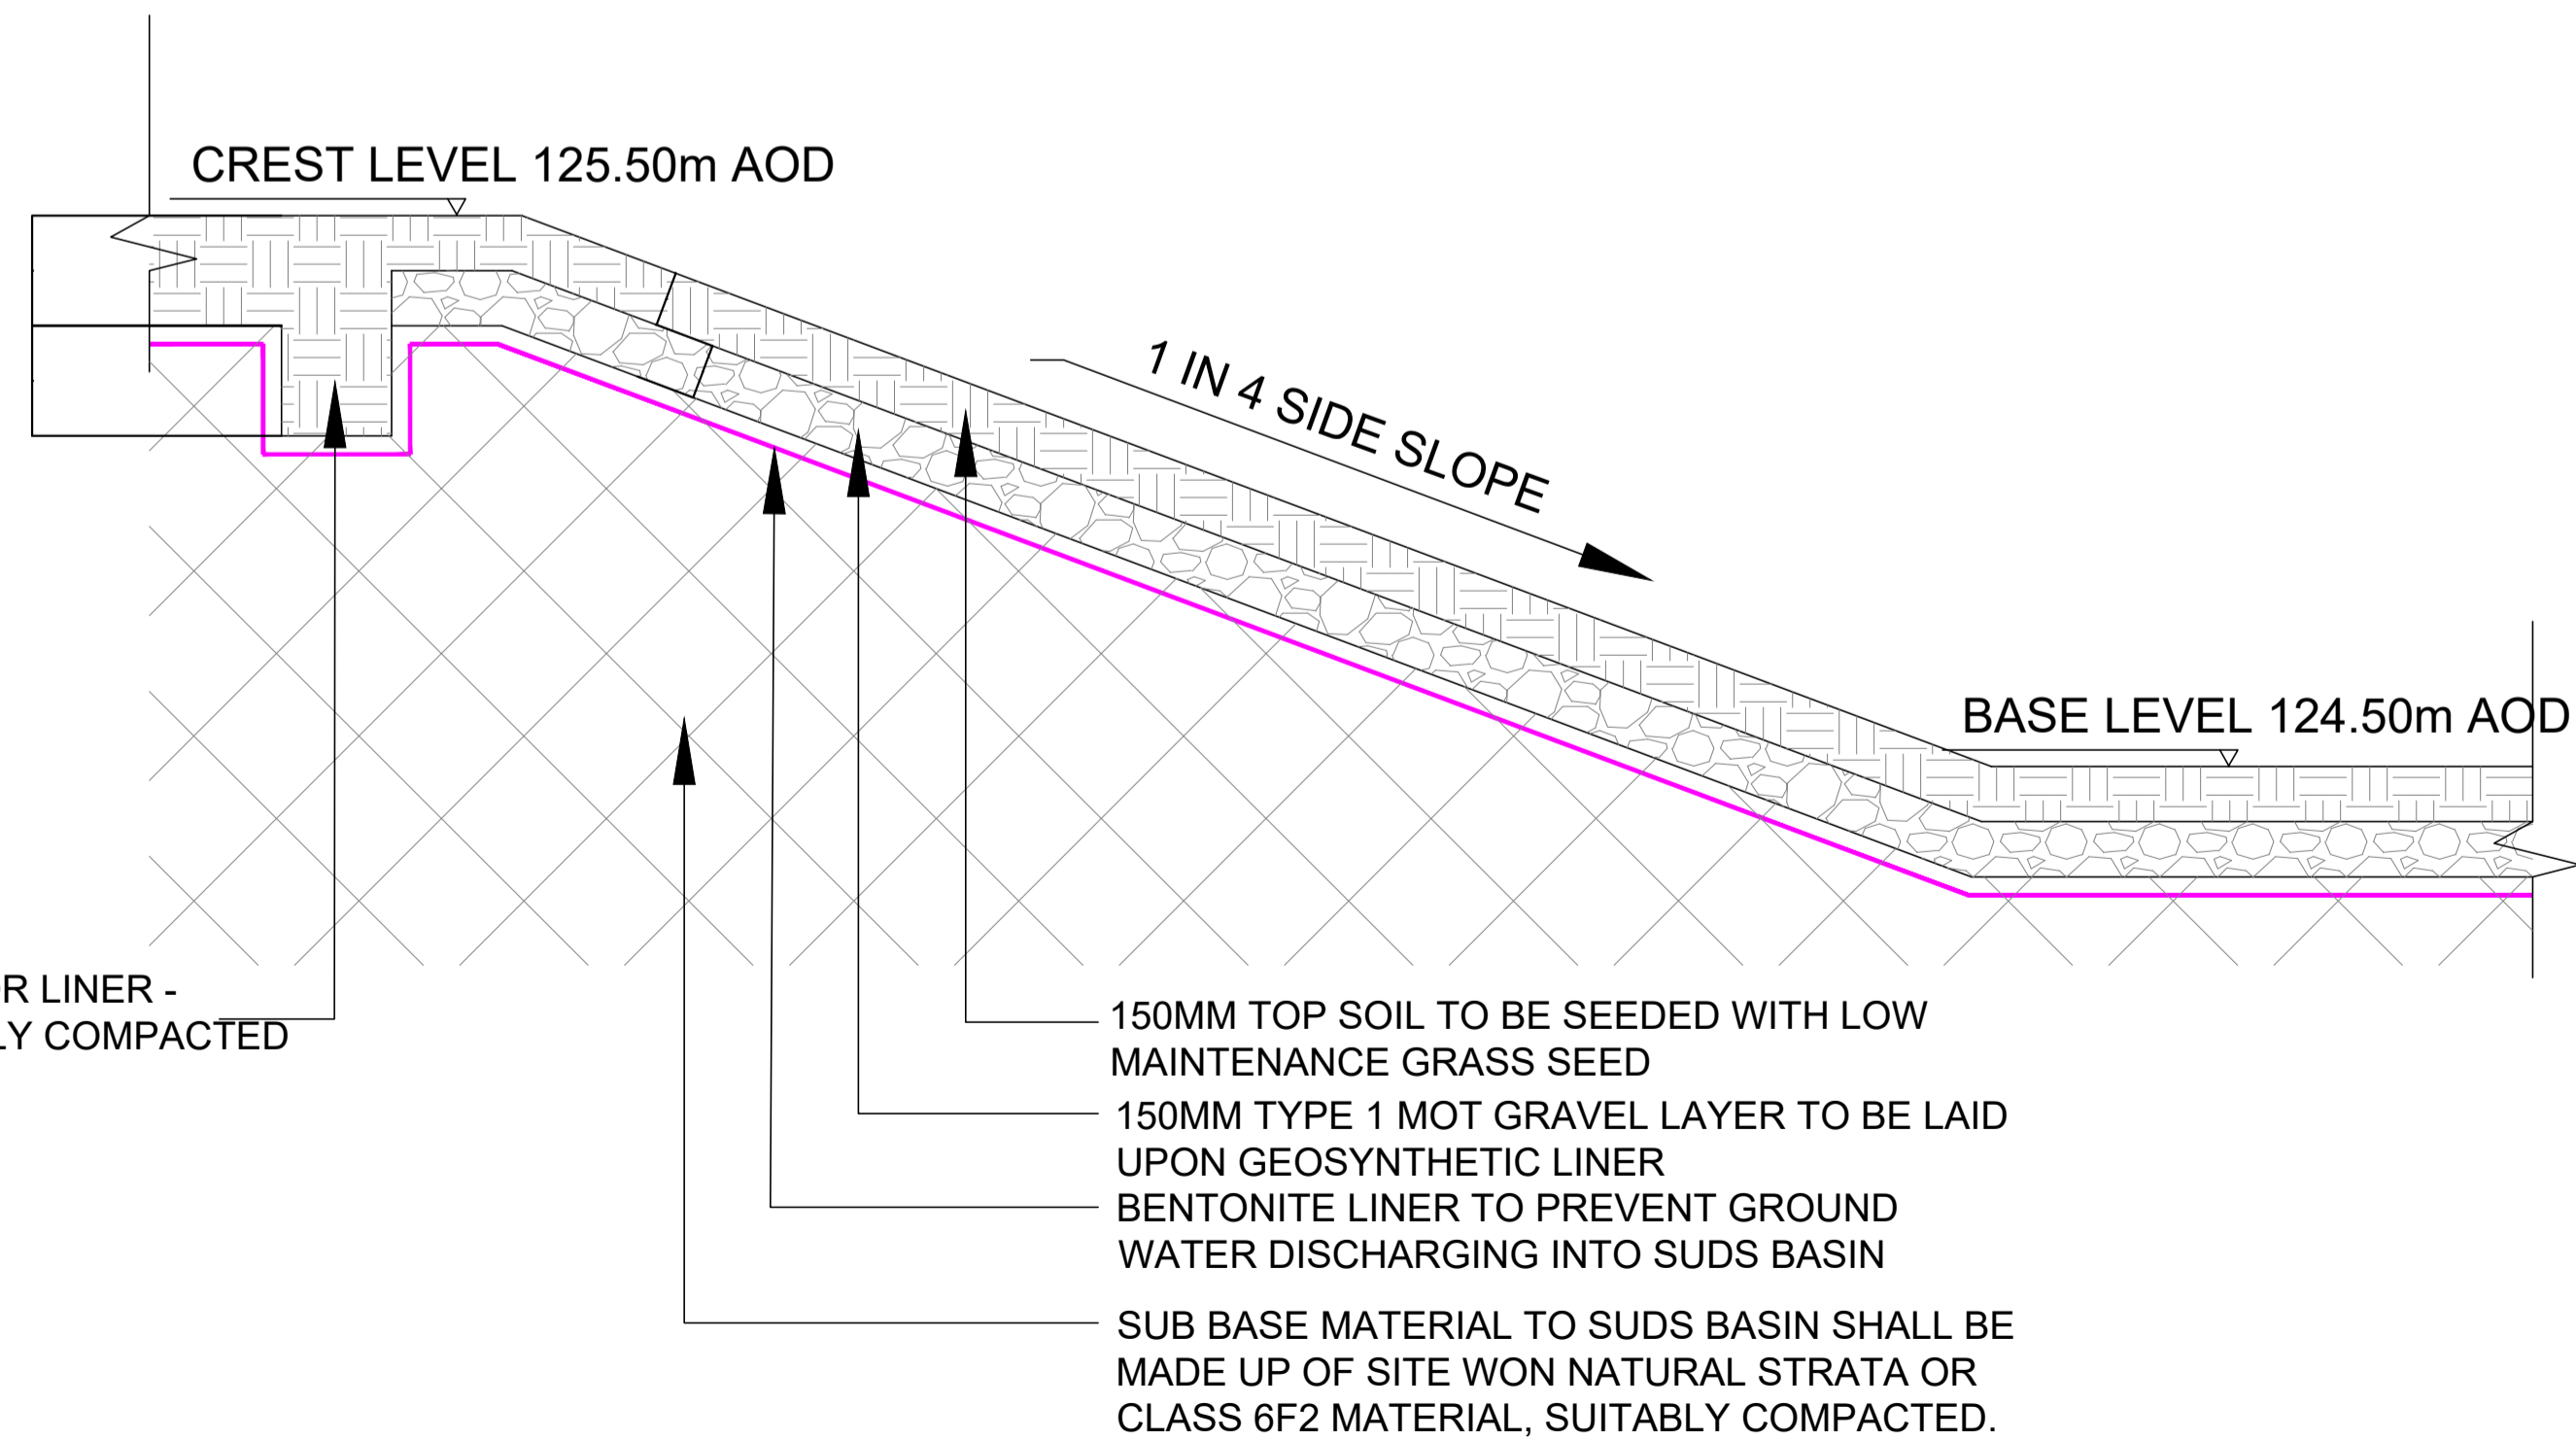

SCALE 1:100

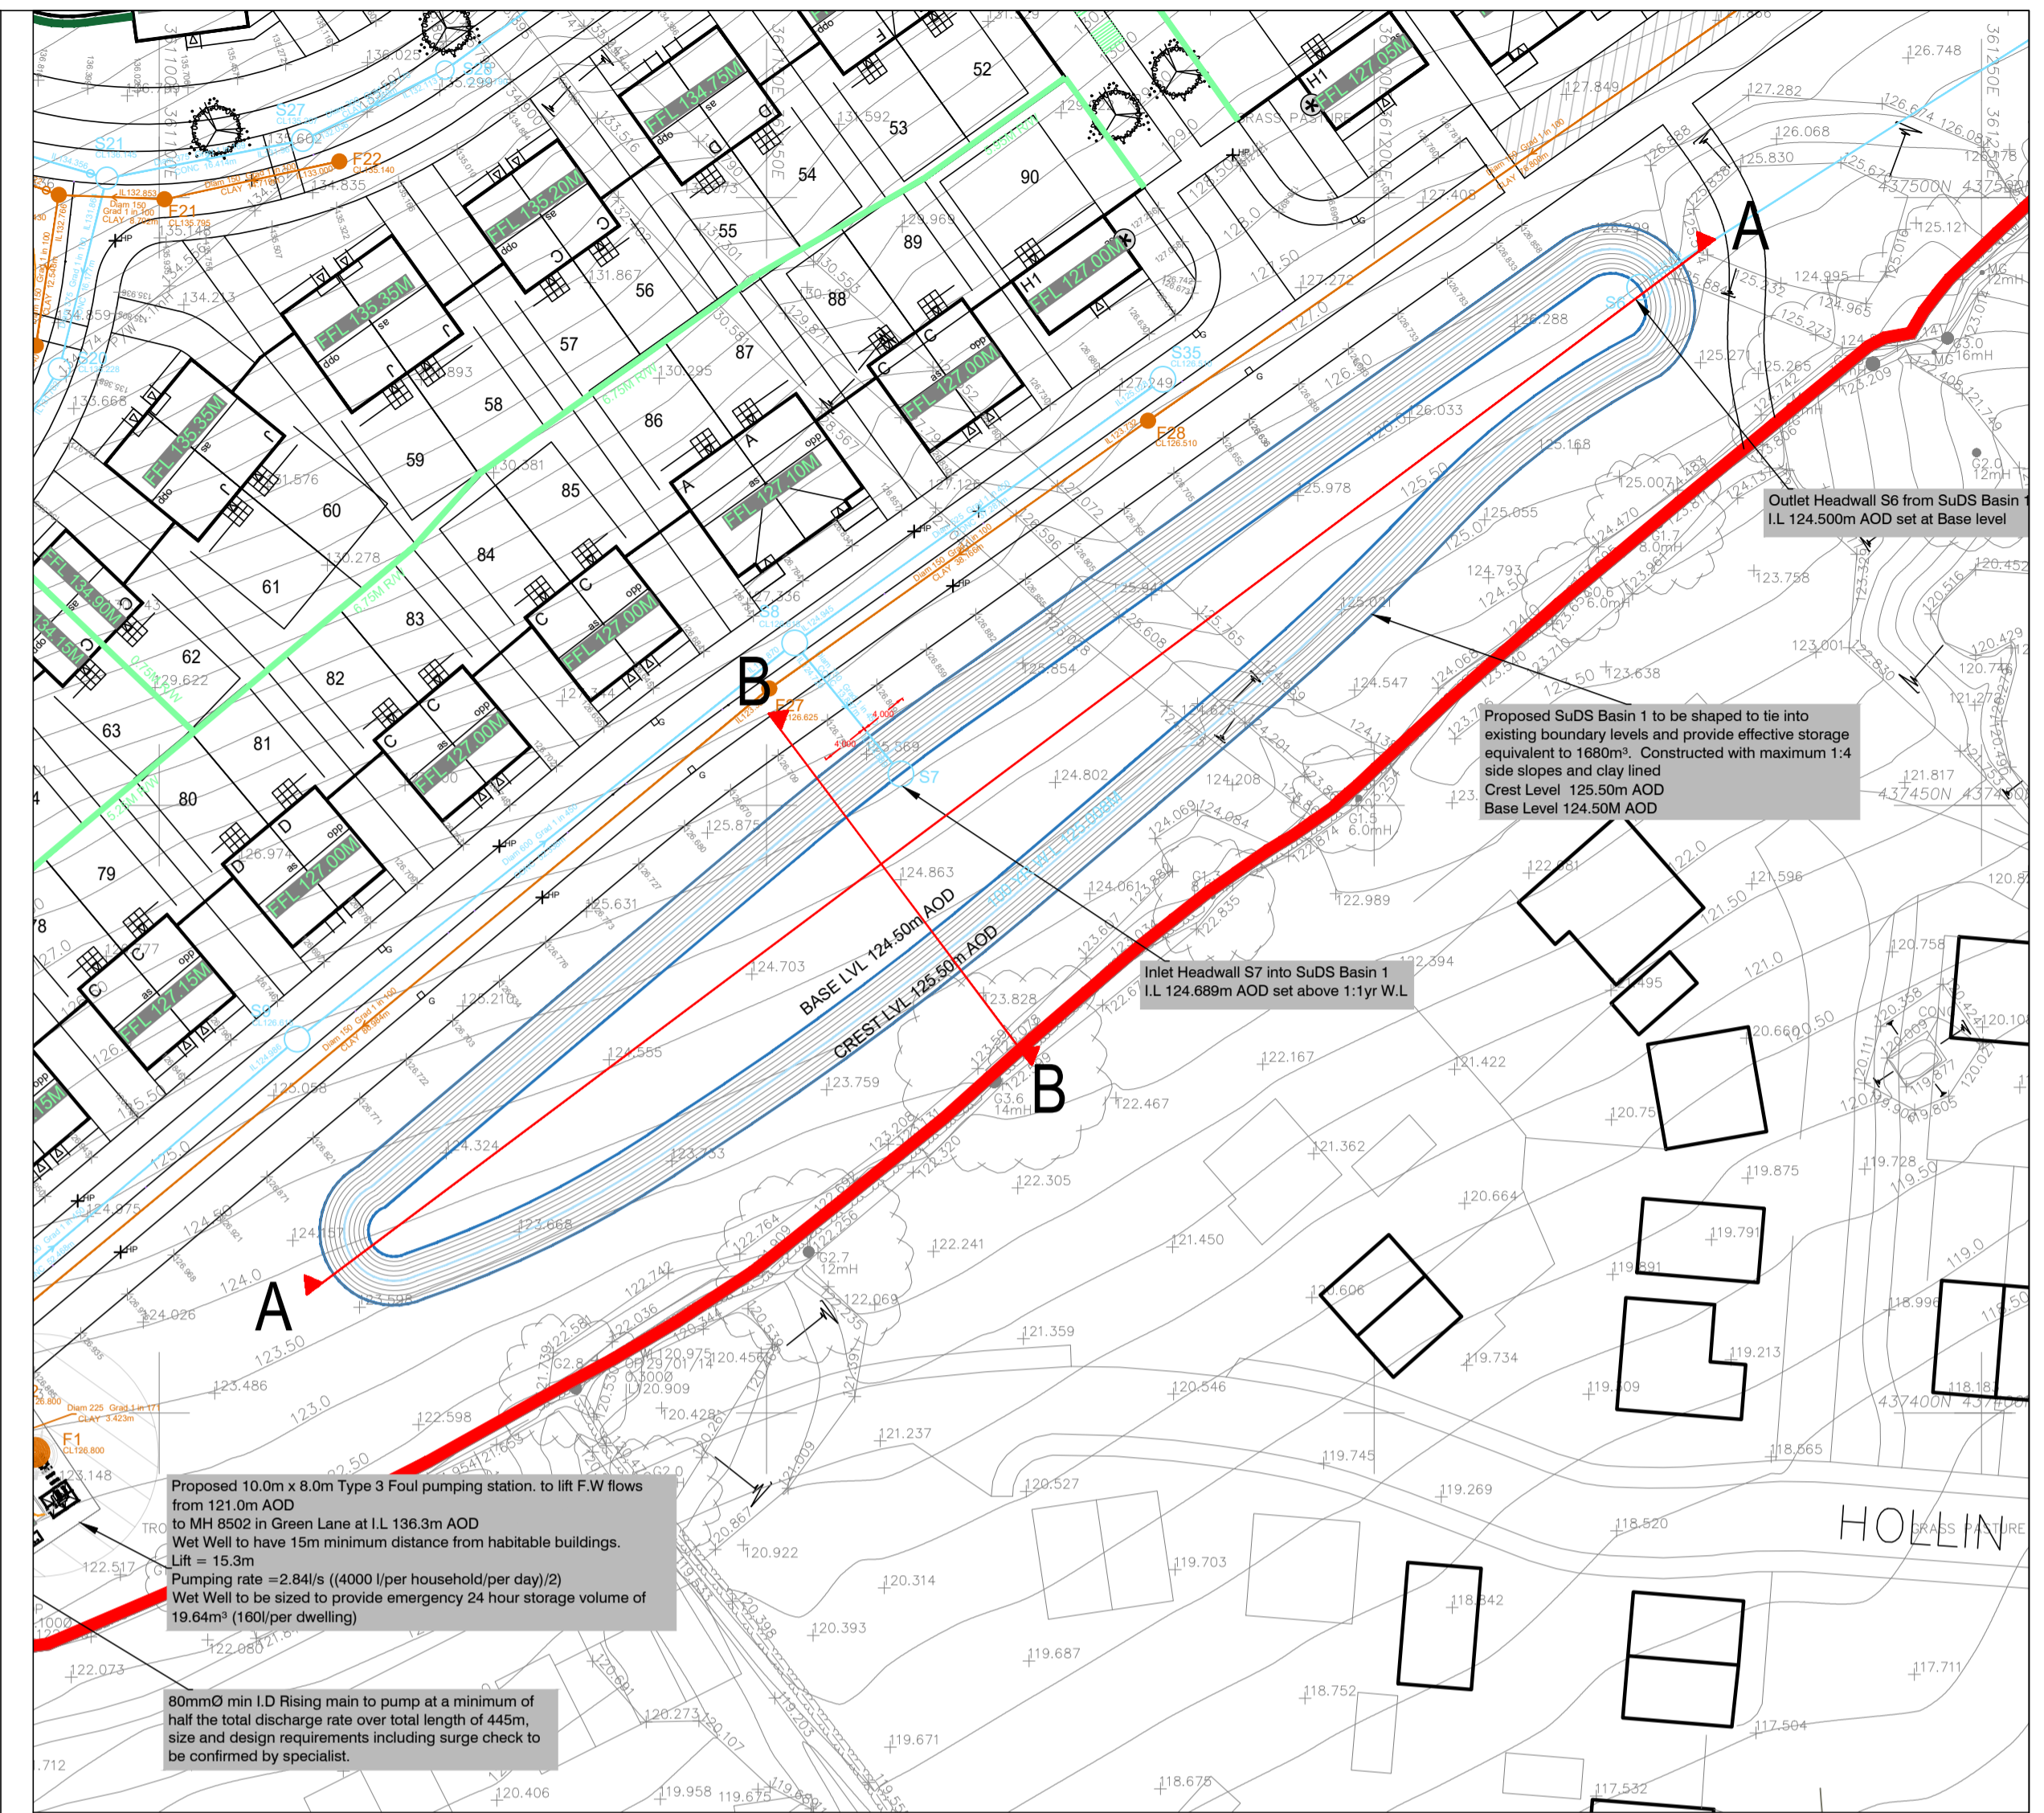

SUDS BASIN CONSTRUCTION DETAIL SCALE 1:20

REV	DATE	DESCRIPTION	BY	CHK	APP
P01	14.05.2021	INITIAL ISSUE	JCM	JLS	JLS

DRAWING STATUS:	<b>PRELIMINARY</b>										
CLIENT:	STANLEY INVESTMENTS										
ARCHITECT:	MPSL										
PROJECT:	HIGHER ROAD LONGRIDGE										
TITLE:	SuDS BASIN 1 SECTIONS										
STATUS:	S2	PROJECT No:	220-248	PROJECT ORIGINATOR:	HIG - AJP - ZZ - 00 - DR - C - 1070	LEVEL:	P01				
SCALE @ A0:	1:500	DESIGNED:	JCM	DRAWN:	JCM	CHECKED:	JLS	APPROVED:	JLS	DATE:	14.05.2021

**AJP consulting engineers**  
 0151 227 1462 info@ajpltd.co.uk 91 Dale Street, Liverpool, L2 2ET