
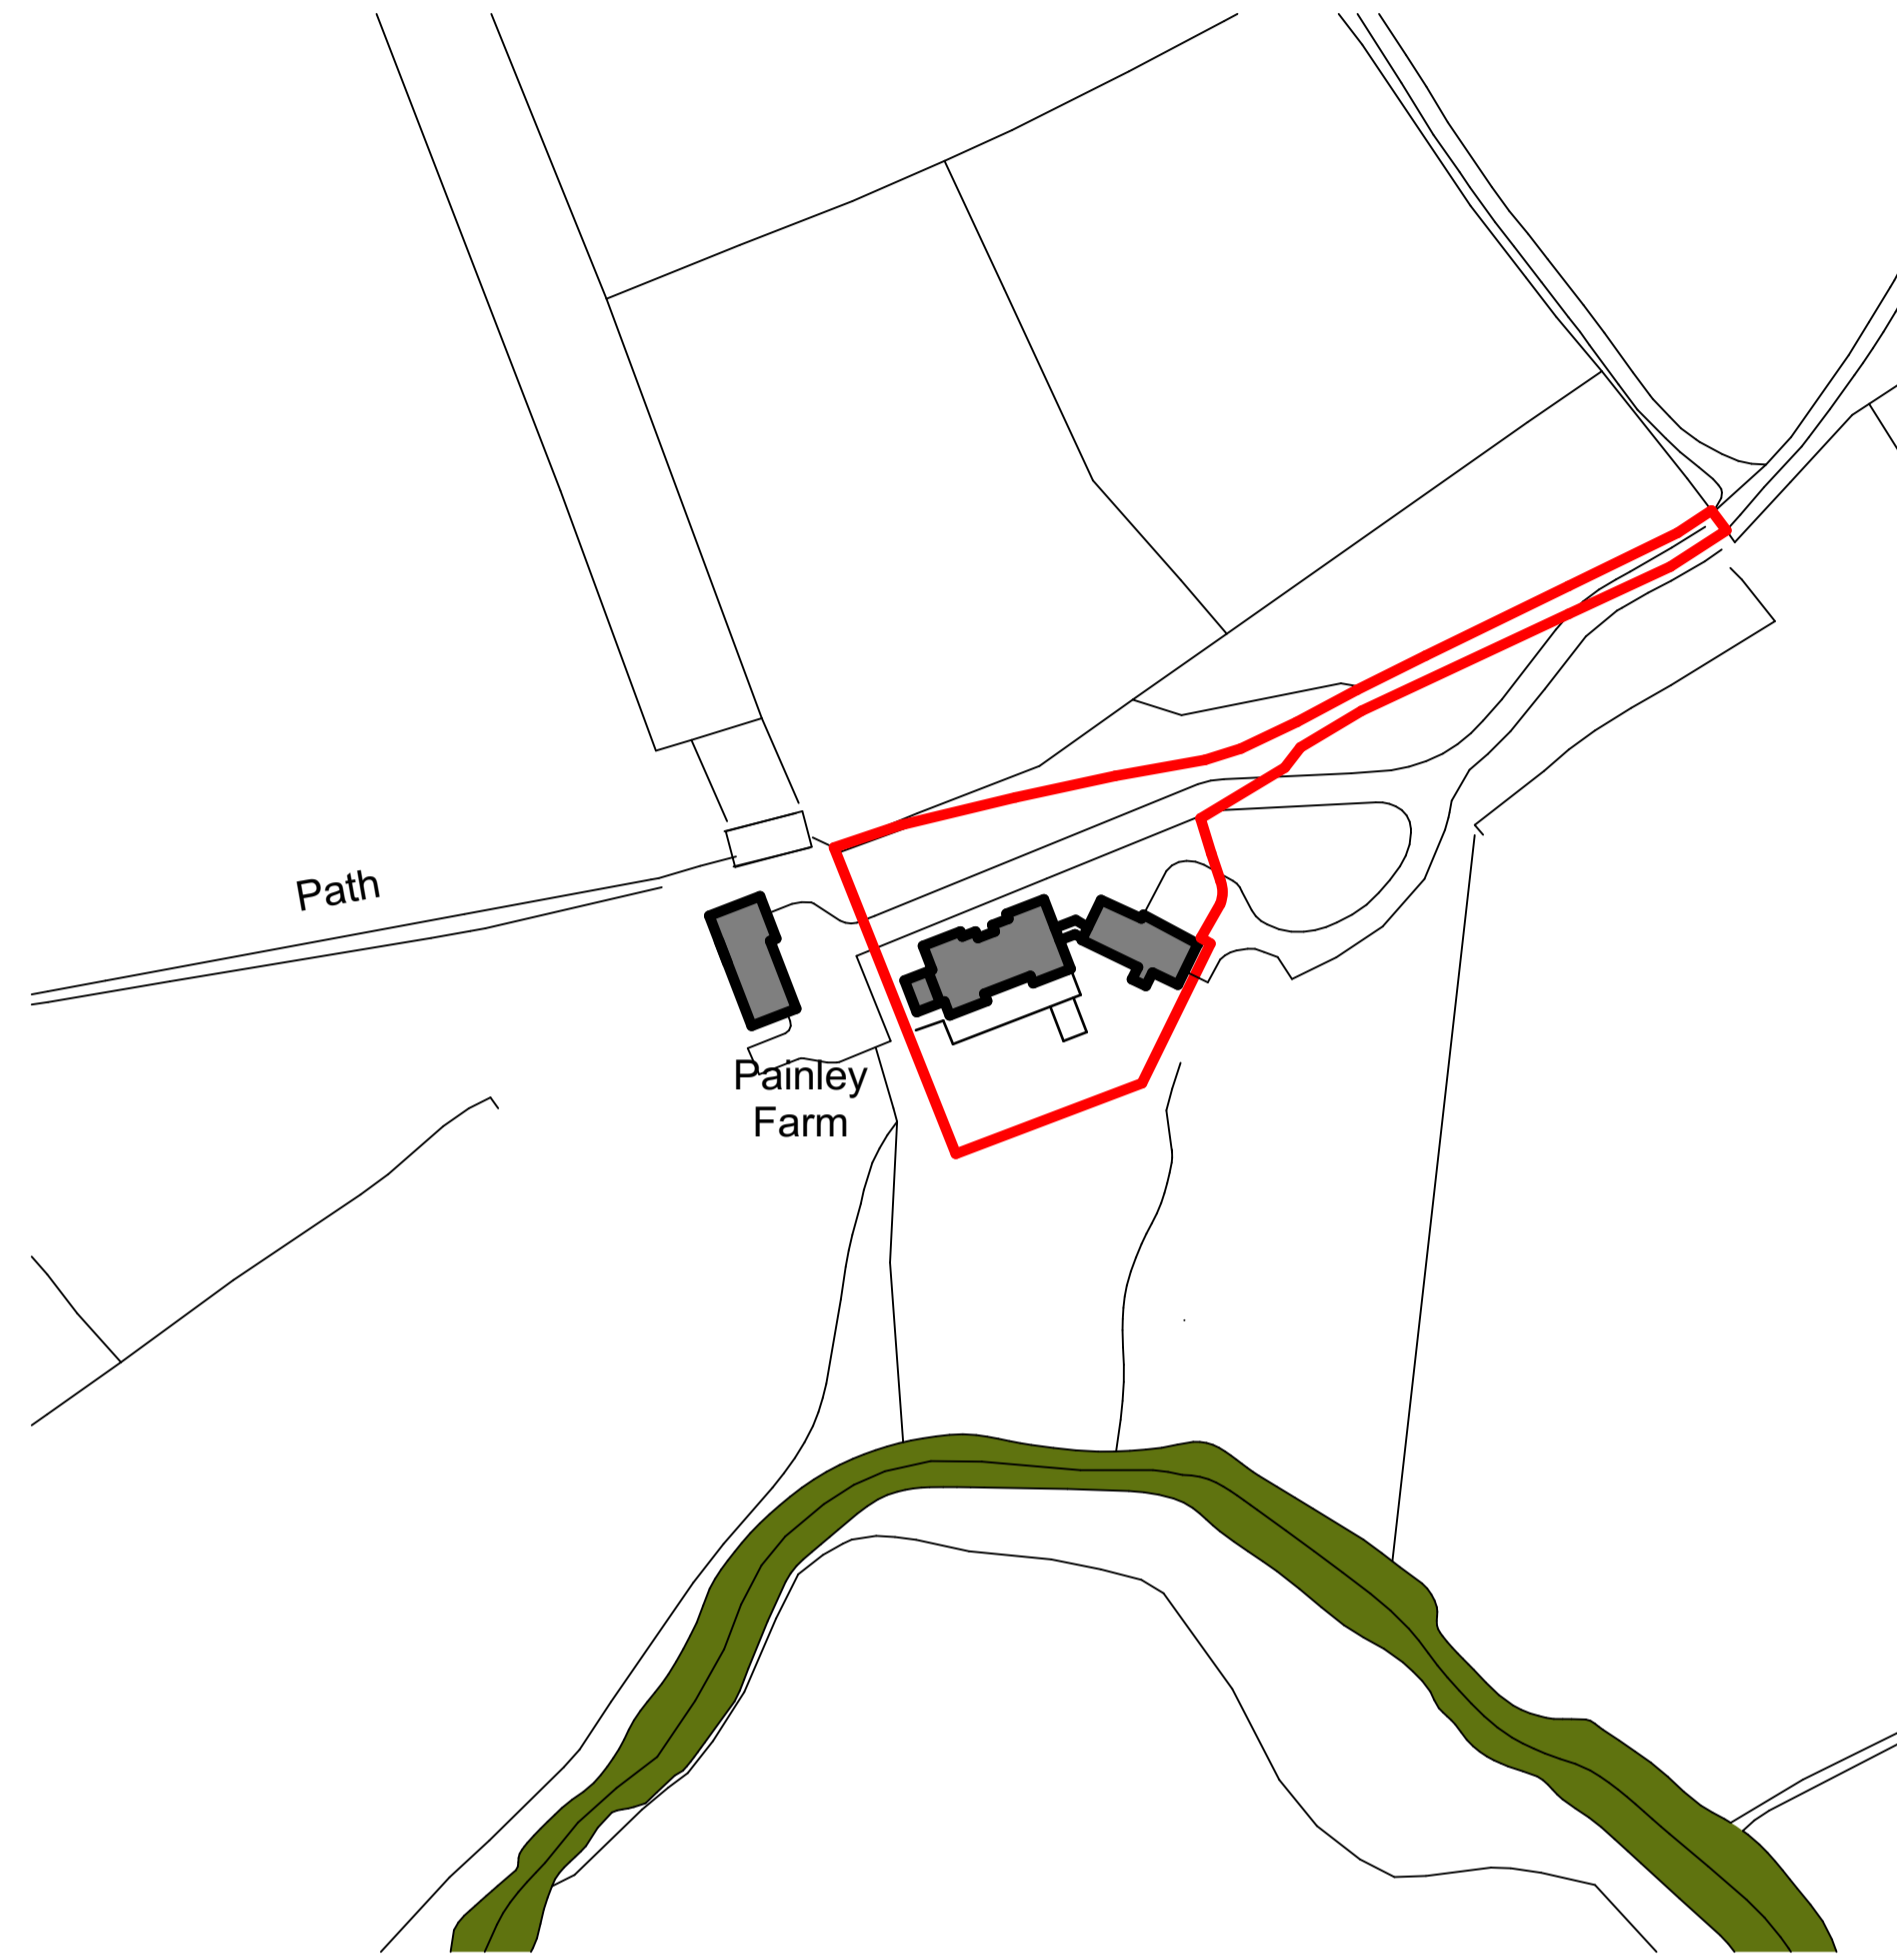




previous farm curtilage 1:1250

total area = 7,339.5m²

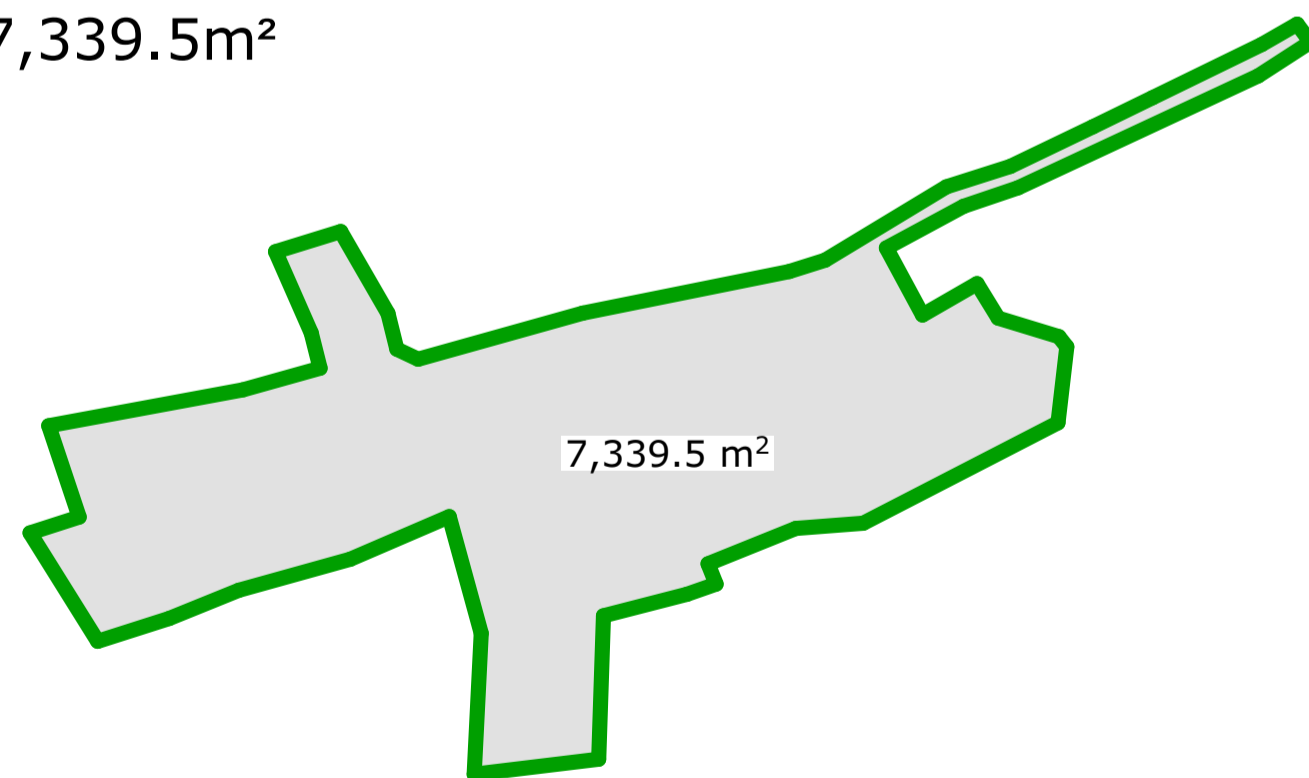



approved residential curtilage 1:1250

total area = 3,128.9m²

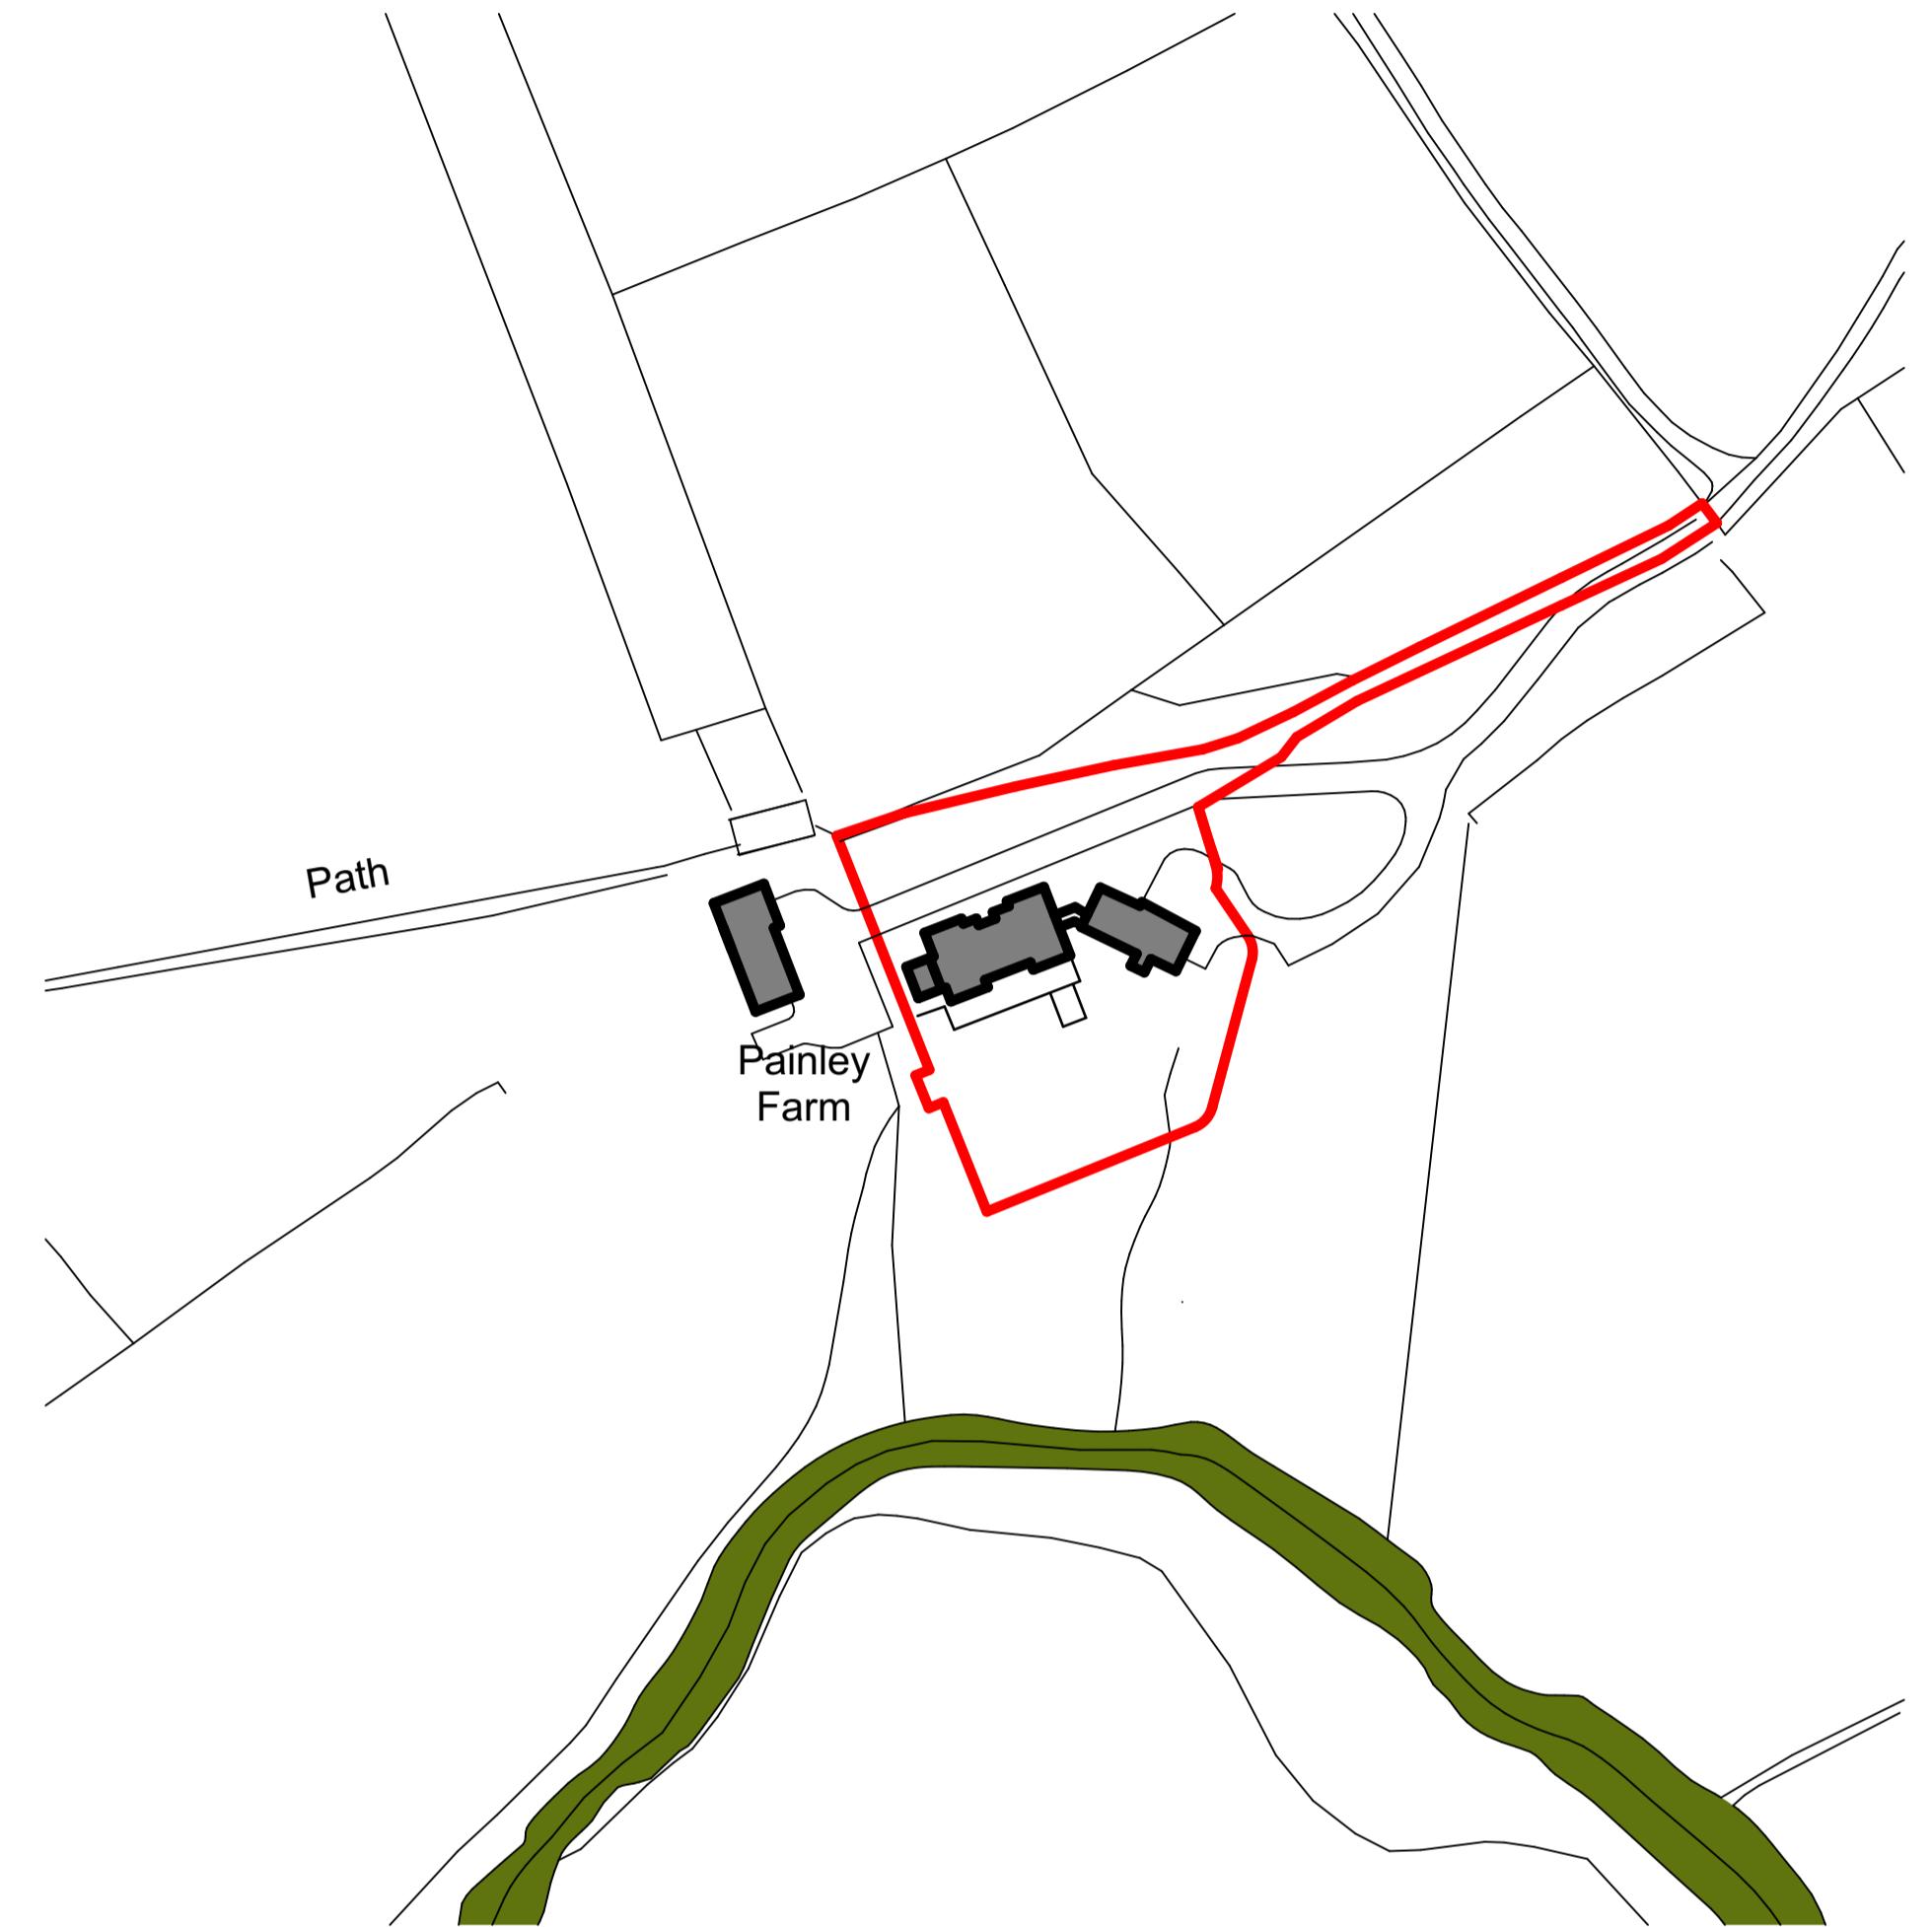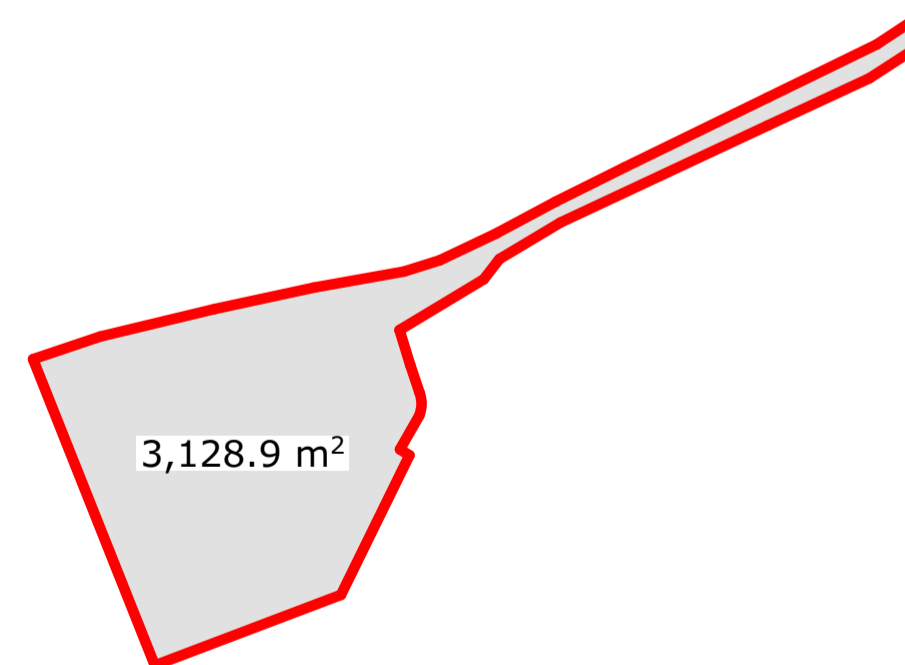

proposed residential curtilage 1:1250

total area = 3,955.2m²

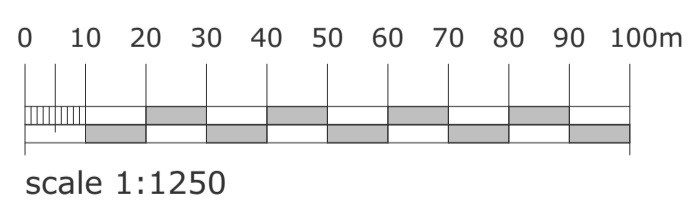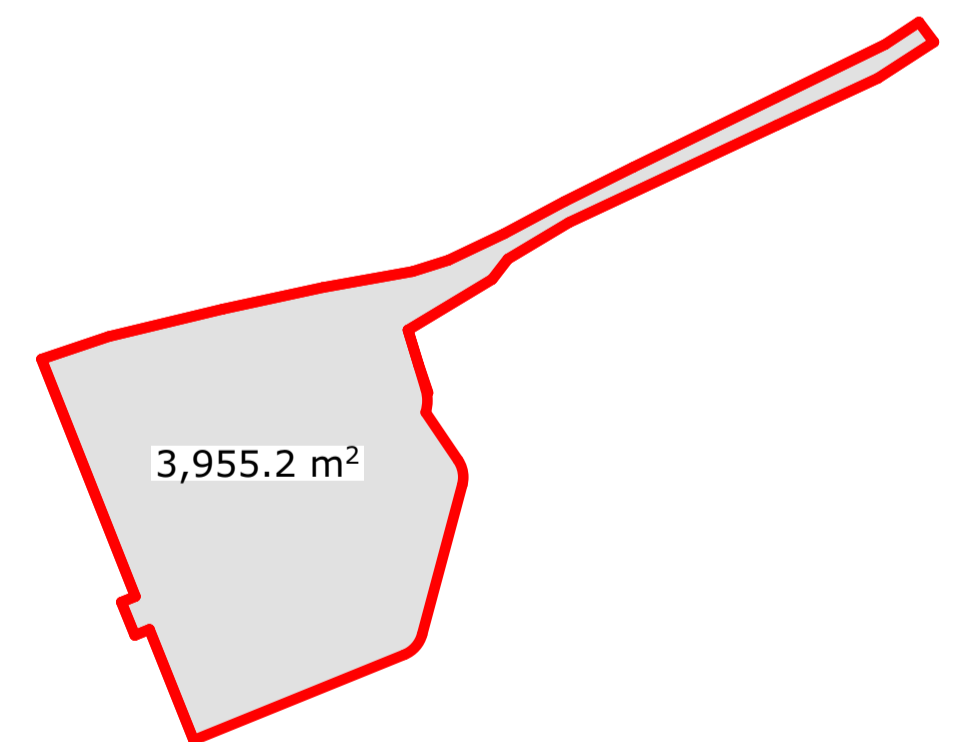

scale 1:1250