
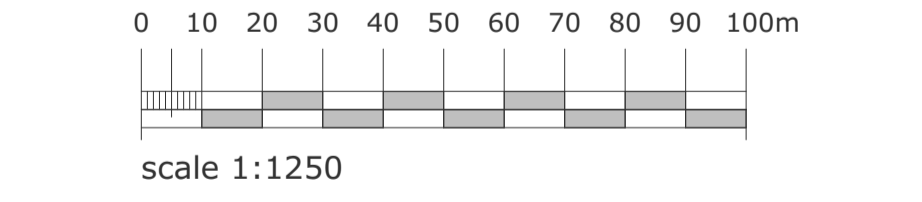


os location plan 1:1250

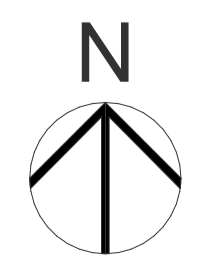

campbelldriverpartnership
architects

client: mr t preston

project: basement extension
painley farm, gisburn

sheet: os plan

job no: 16.149.01	dwg no: 500	A
-------------------	-------------	---

scale: 1:1250 @ A1
date: 25.11.21
drawn: sr

capricorn park
blackwater road
blackburn bb1 5qr
t: 01254 297700
e: design@cdpartnership.co.uk