



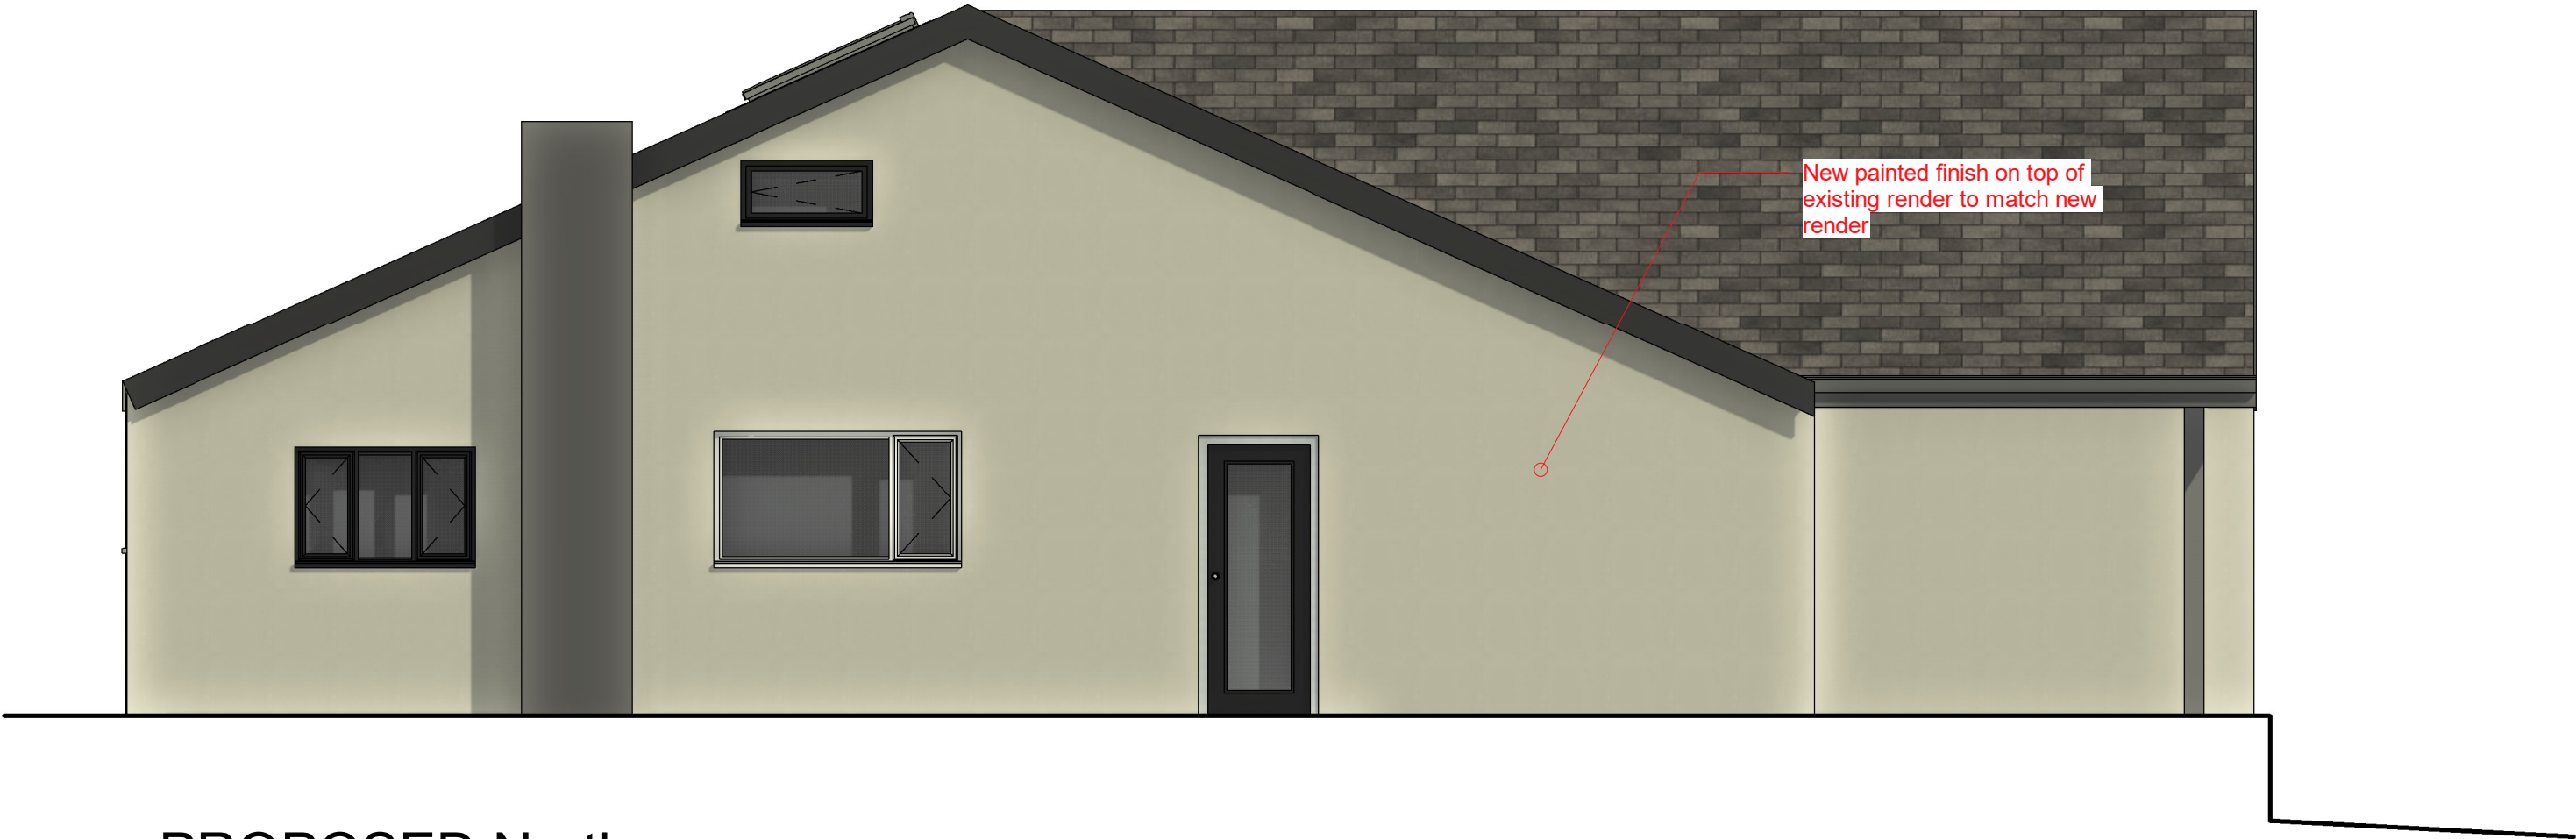

2 PROPOSED North
1 : 50

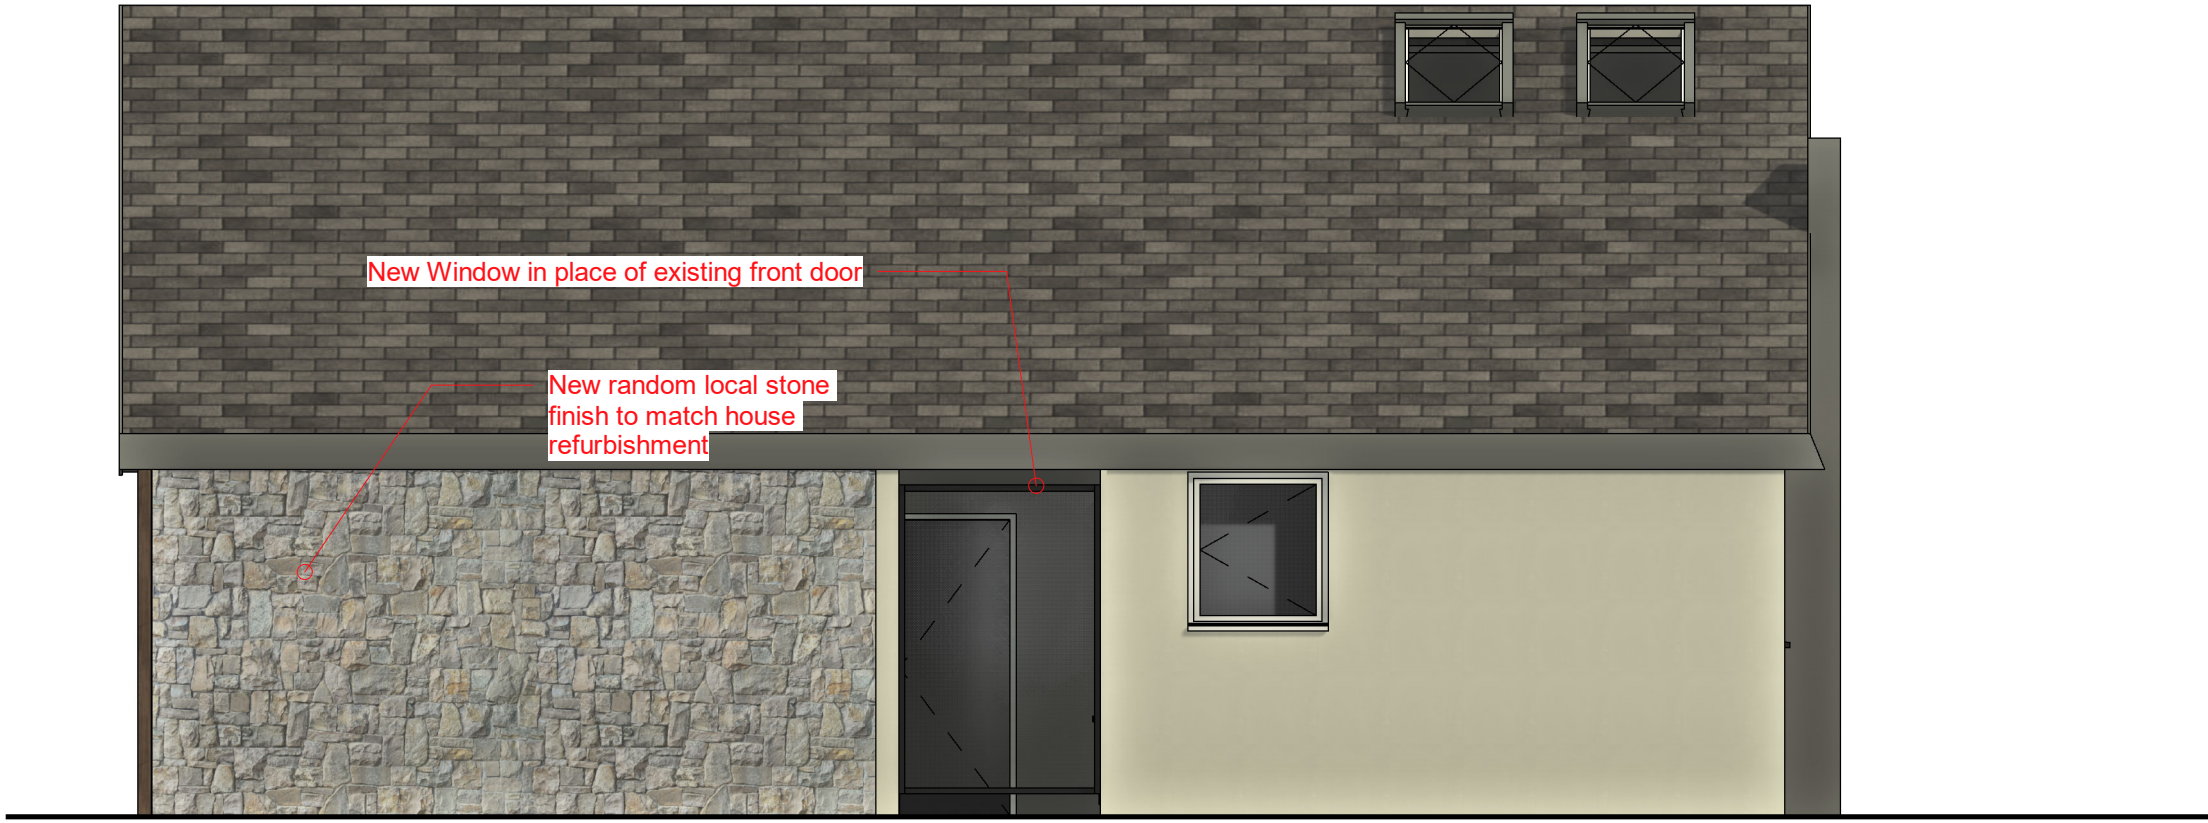

4 PROPOSED East
1 : 50



1 PROPOSED West
1 : 50



3 PROPOSED South
1 : 50

Peter Hitchen
Architects

Marathon House
The Sidings Business Park
Whalley, BB7 9SE

01254 823 885

www.peterhitchenarchitects.co.uk

NOTES:

No.	Description	Date

CLIENT:

MR WATTS

PROJECT:

Proposed rear extension &
alterations to Leaside, Mire Ash
Brow, Mellor

SHEET:

PROPOSED
ELEVATIONS

Project number PHA/455

Date 13/05/2021

Drawn by JD

Checked by PH

A203

Scale 1 : 50

Sheet size A1