

NOTES:

No.	Description	Date

CLIENT:

MR WATTS

PROJECT:

Proposed rear extension &
alterations to Leaside, Mire Ash
Brow, Mellor

SHEET:

PROPOSED
FLOORPLANS

Project number
PHA/455

Date
13/05/2021


Drawn by
JD

Checked by
PH

A204


Scale
1 : 50

Sheet size
A1

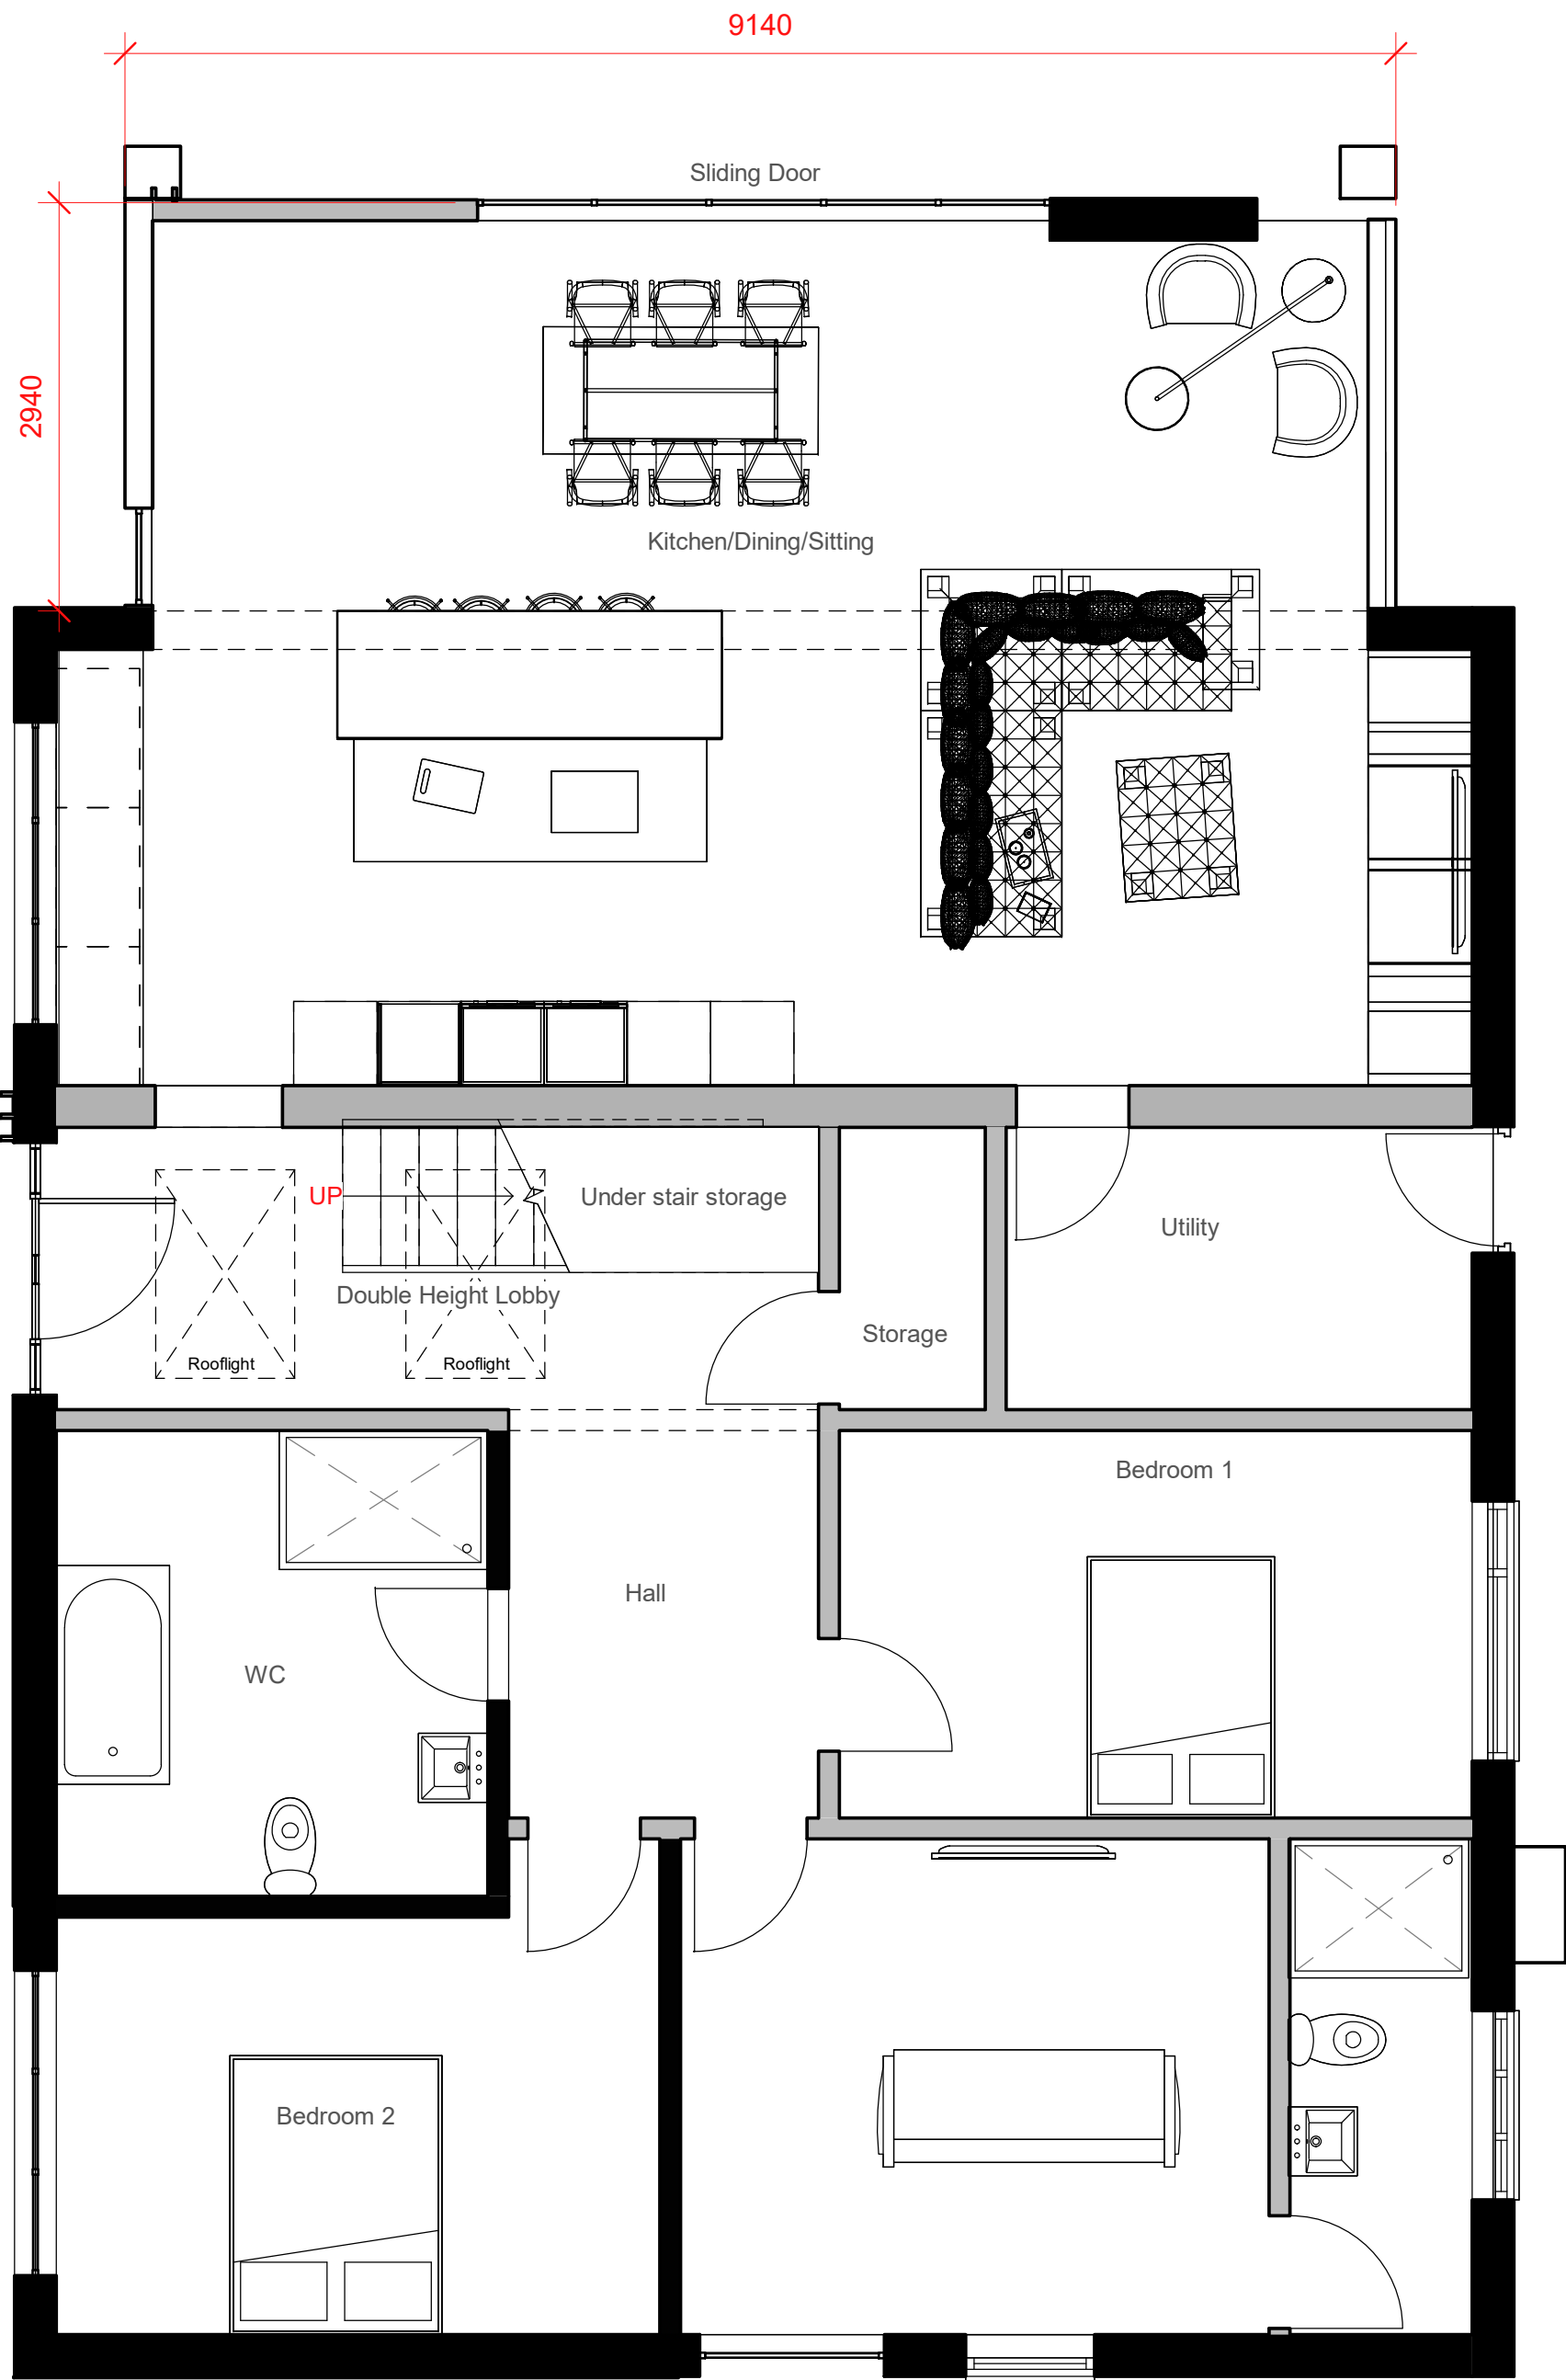

0 PROPOSED GROUND

1 FLOOR
1 : 50

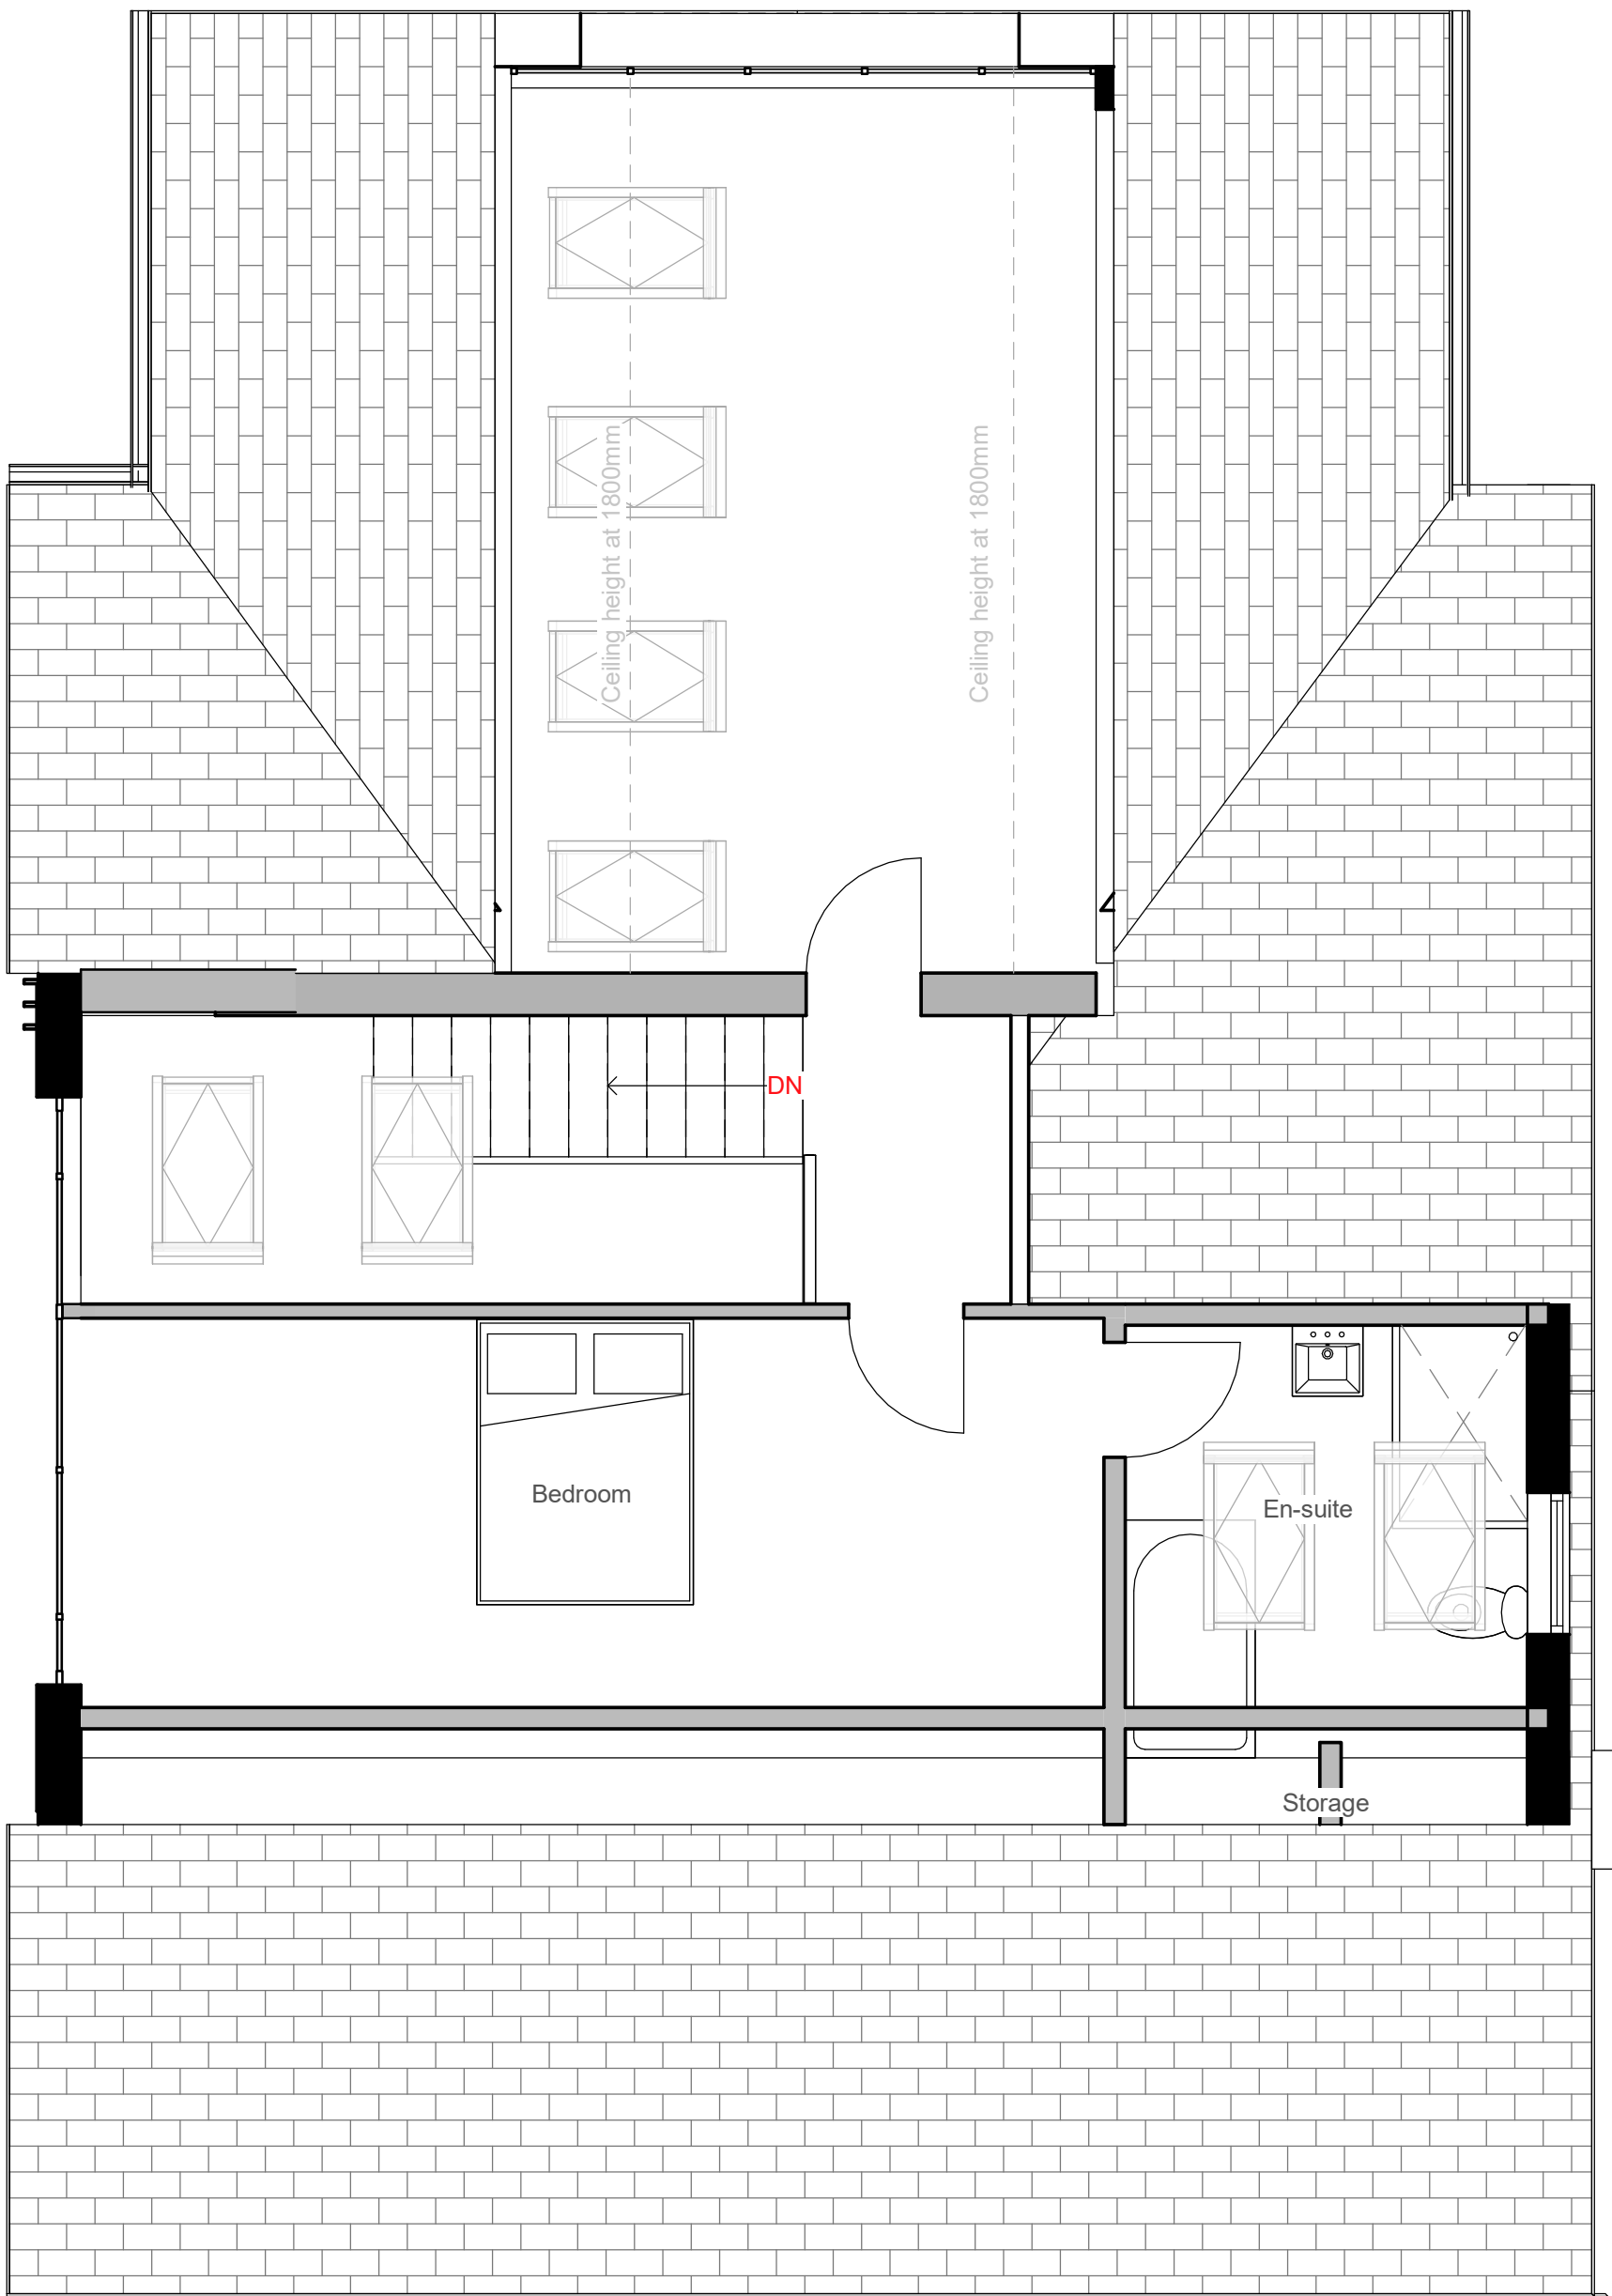

PROPOSED FIRST FLOOR
EXTENSION

2
1 : 50