
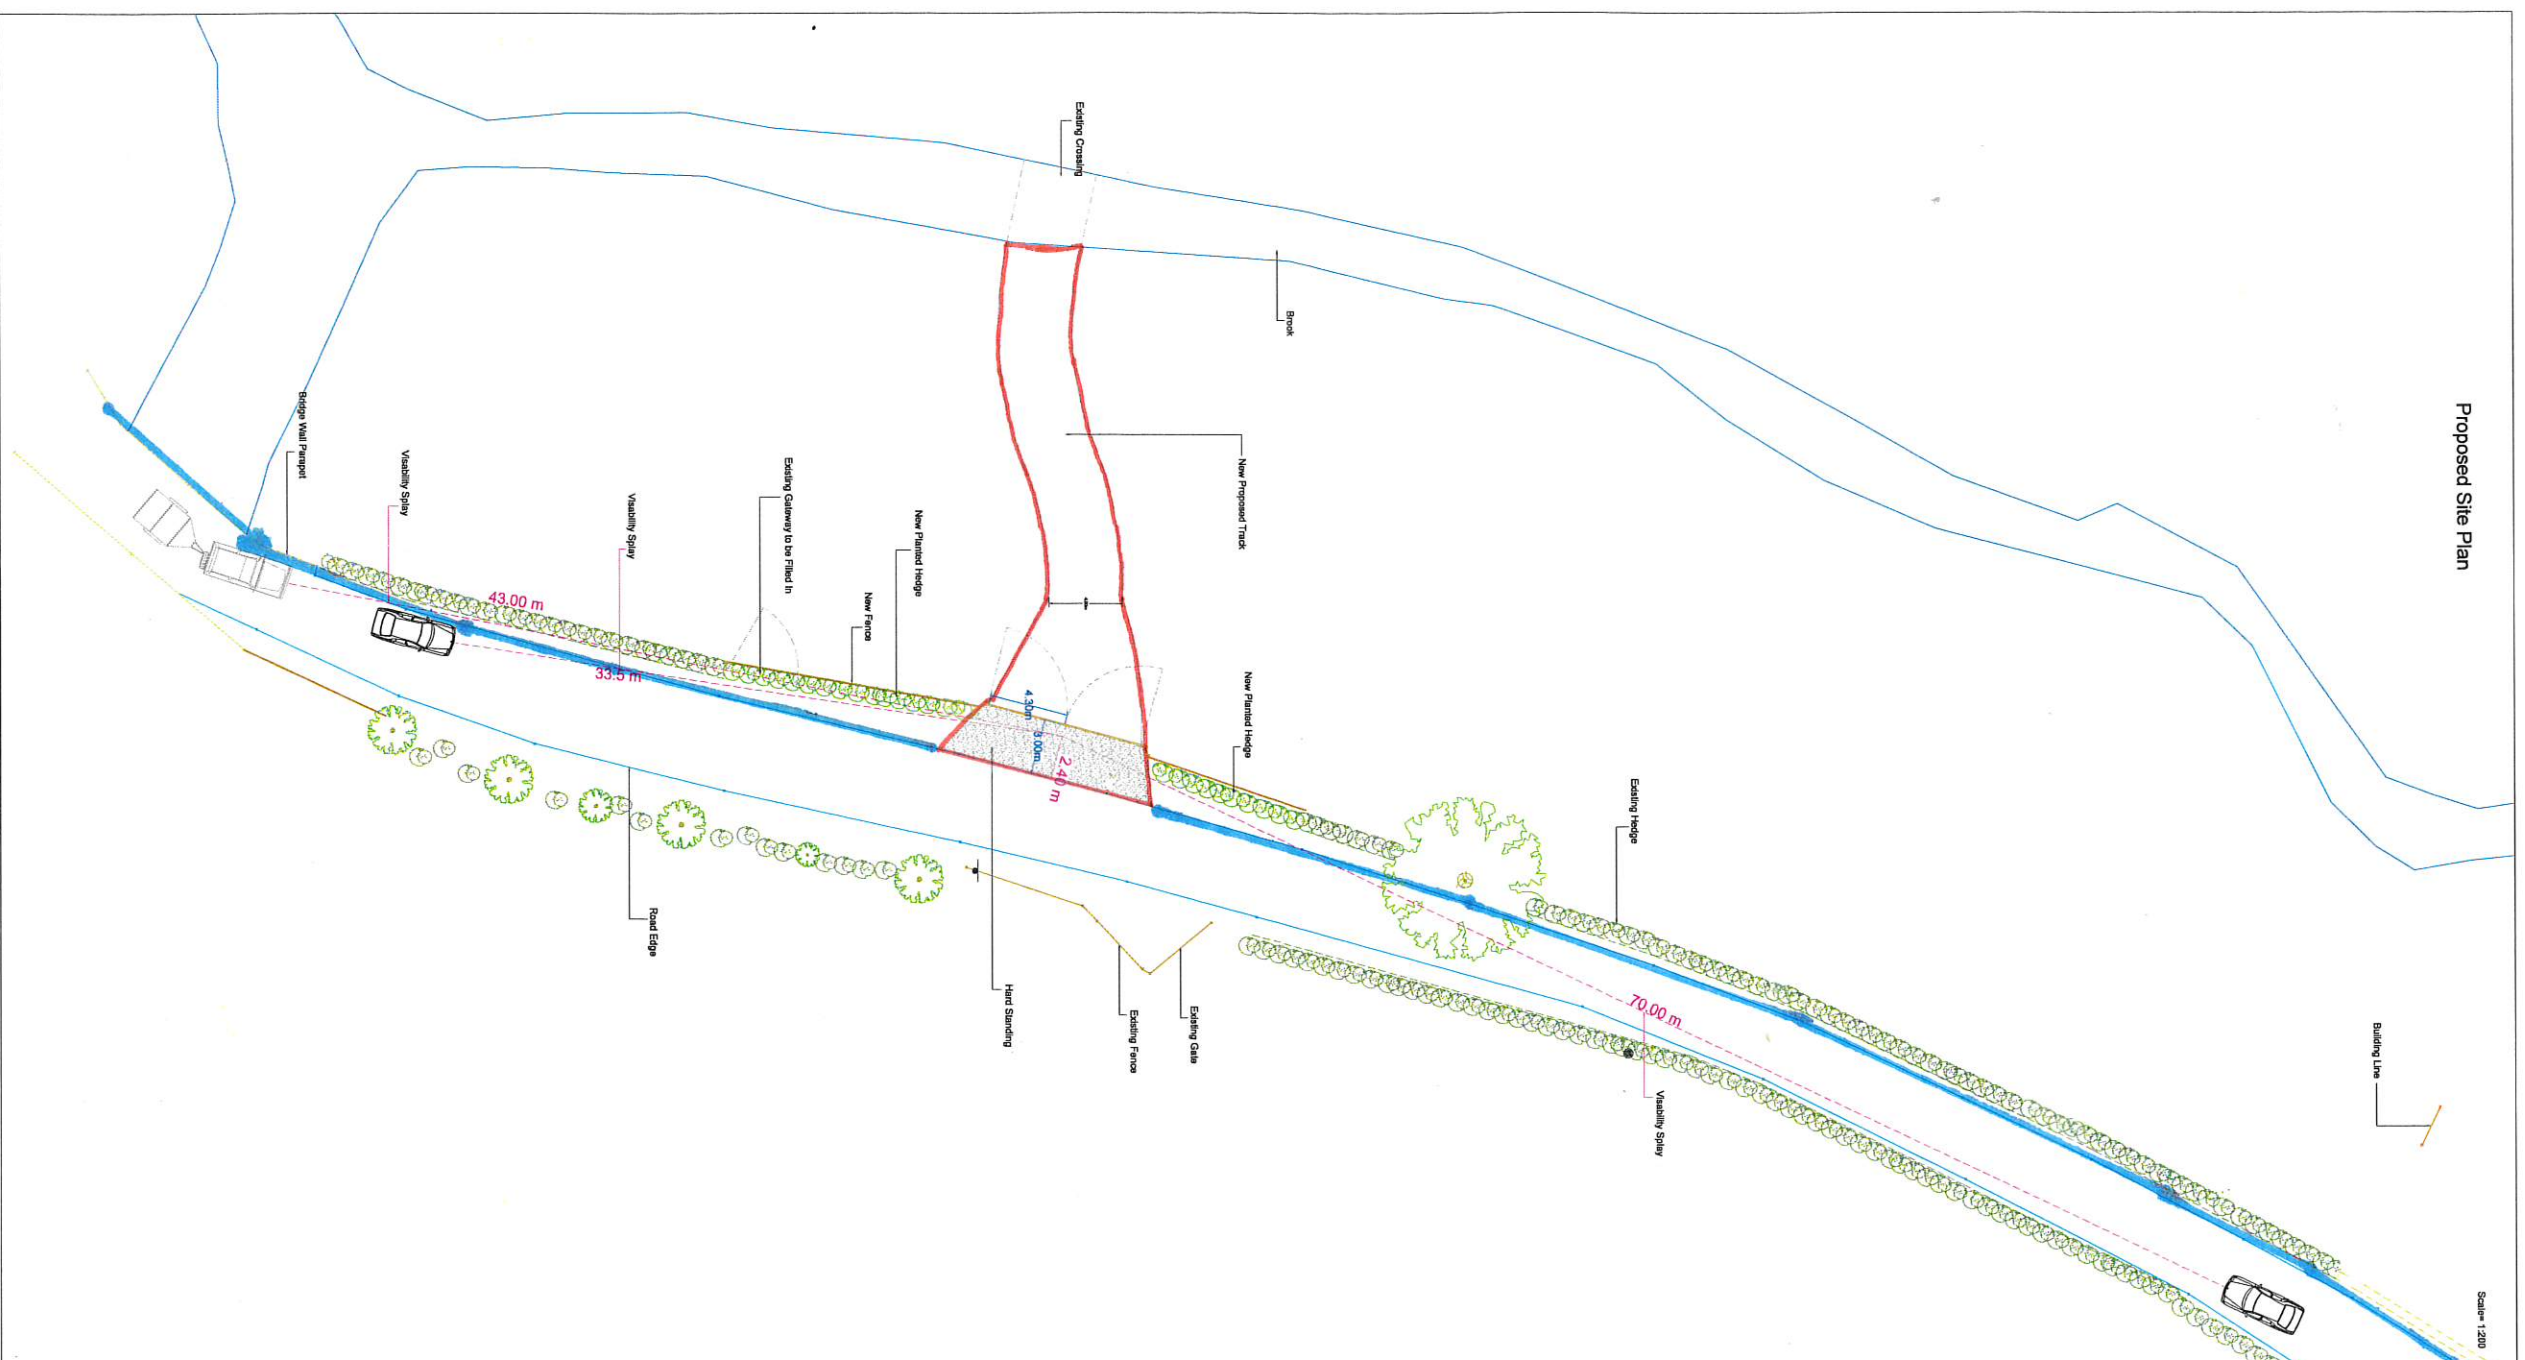


Scale=150

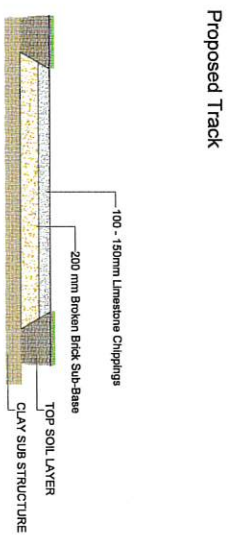

John Pallister			
Chartered Surveyors			
THE COACHHOUSE, 39 DUCK ST, CLITHEROE, LANCASHIRE			
TEL: 01204 624477			
FAX: 01204 624477			
E-MAIL: john@johnpallister.co.uk			
WEBSITE: www.johnpallister.co.uk			
PROPOSED GATED ENTRANCE & TRACK			
PROJECT ADDRESS: TWITTER LANE CLITHEROE			
Project Number:	Date:	Scale:	By:
ST1251	JULY 2011	1:200	JH
		© A1	
DO NOT SCALE THIS DRAWING. CHECK ALL DIMENSIONS ON THIS DRAWING & REPORT TO CLIENT. THIS DRAWING IS NOT TO BE USED FOR ANY OTHER PROJECT WITHOUT THE WRITTEN CONSENT OF JOHN PALLISTER & CO.			