


Key


Outline of existing dwelling

Outline of proposed dwelling

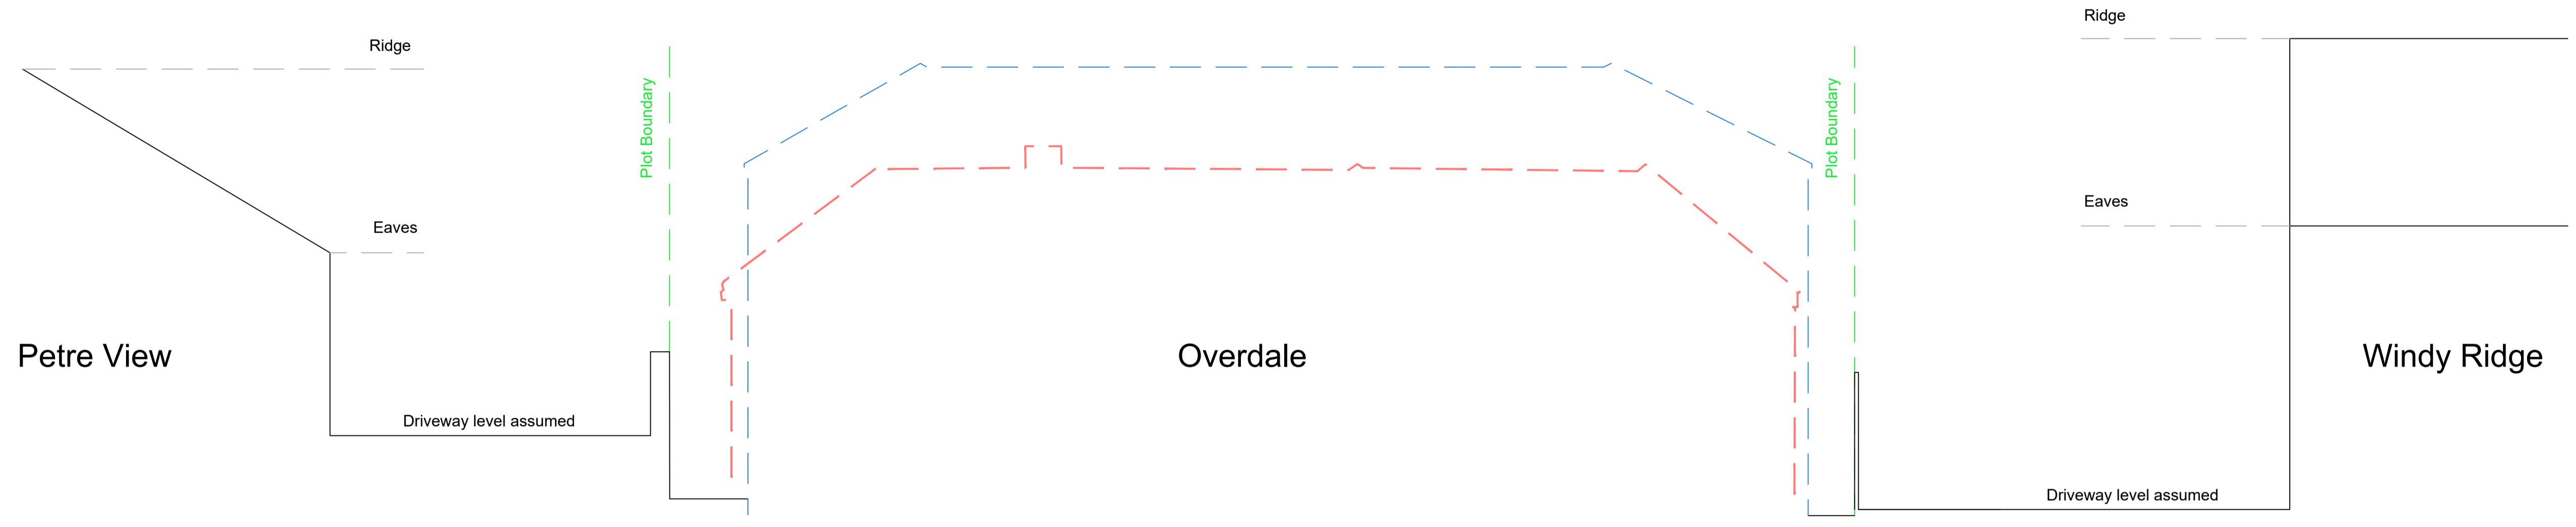

Datum 173.00m

Site Section A

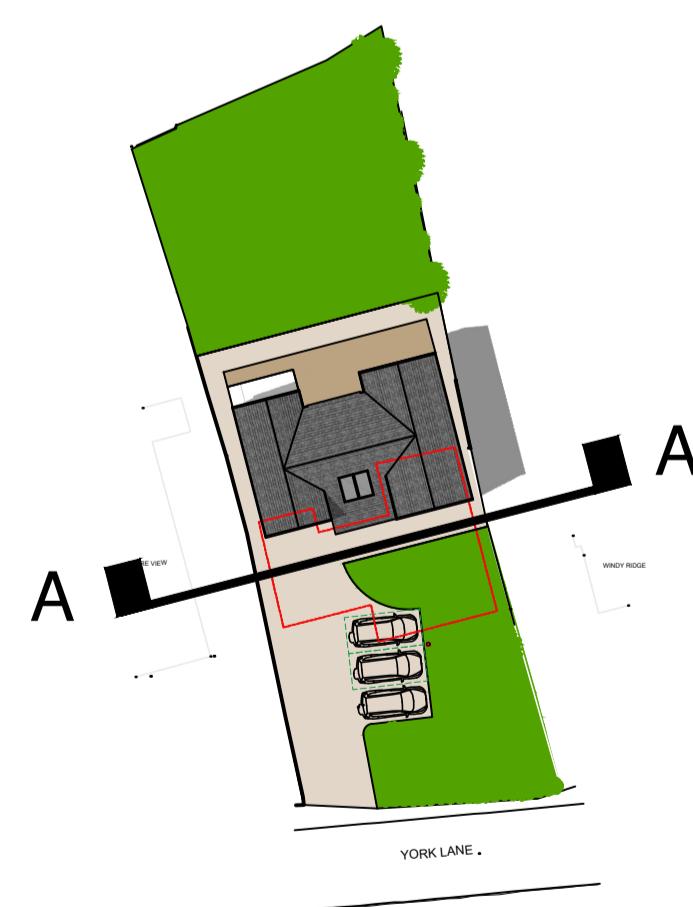

Section Plan

