


This drawing & design is the copyright of Munshi+Partners and may not be reproduced in any way without prior written consent.

Any discrepancies on this drawing between drawings area to be reported to this office.

Unless specifically specified these drawings are not to be used for construction purposes or placing of any orders.

Do not scale from this drawing.

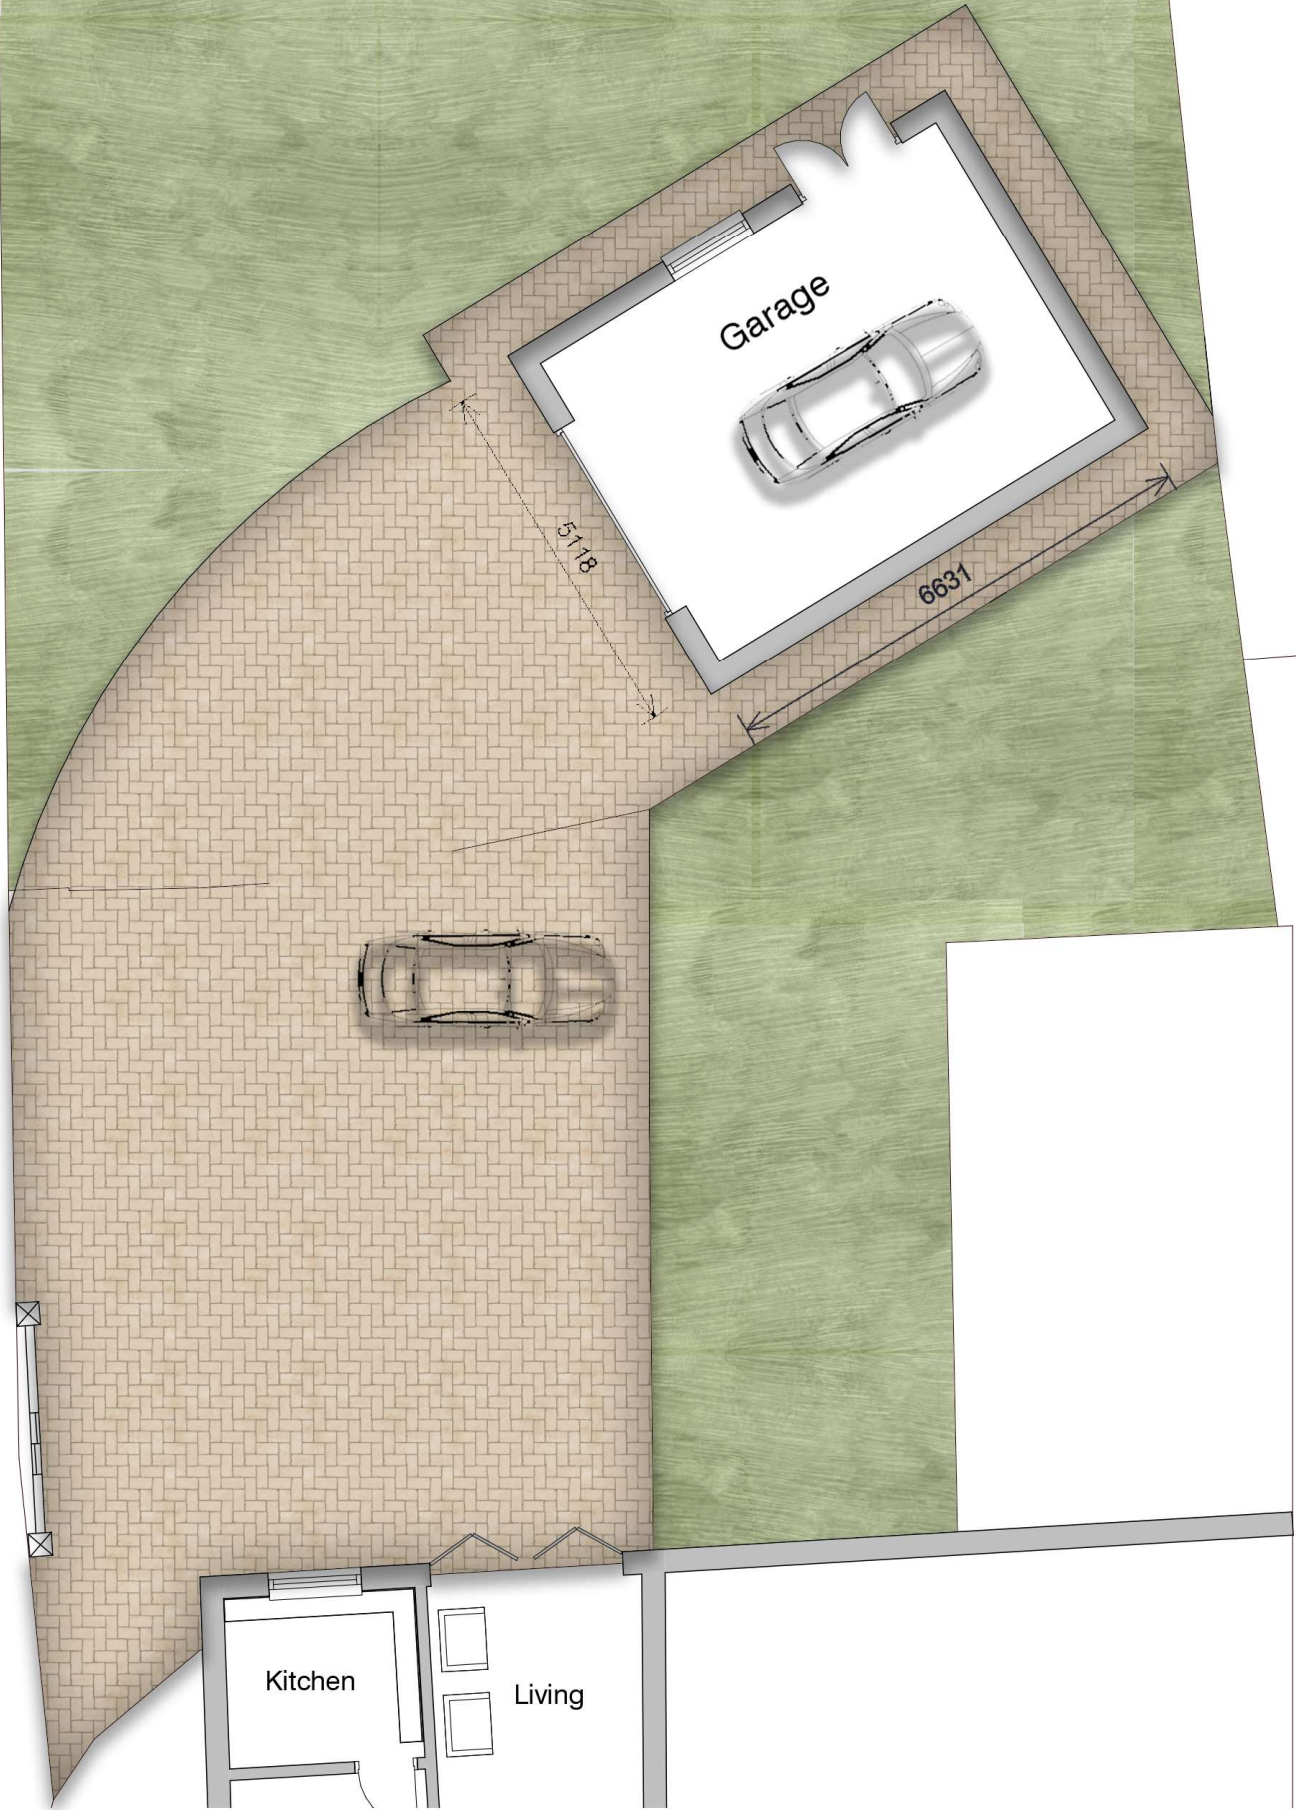

Astley

- Status
- ☐ FEASIBILITY
 - ☒ PLANNING APPROVAL
 - ☐ BUILDING REGULATIONS
 - ☐ TENDER
 - ☐ CONSTRUCTION

Project Hillcrest, Clitheroe Rd, Knowle Green
PR3 2YQ

Client Anthony

Drawing title Proposed Plan

Project No	Drawing No	Rev No	Scale	Date
341	004		1 : 100	17/05/21

MUNSHI+
PARTNERS
ARCHITECTURE & PROPERTIES

195 Ribbleton Lane, Ribbleton, Preston, PR1 5DY.
Tel- 01772 378540
Email- info@munshiandpartners.com

1

Level 0 - Proposed

1 : 100

Blackburn
Bolton
Preston
London