




1 PROPOSED NORTH
1 : 100



2 PROPOSED SOUTH
1 : 100

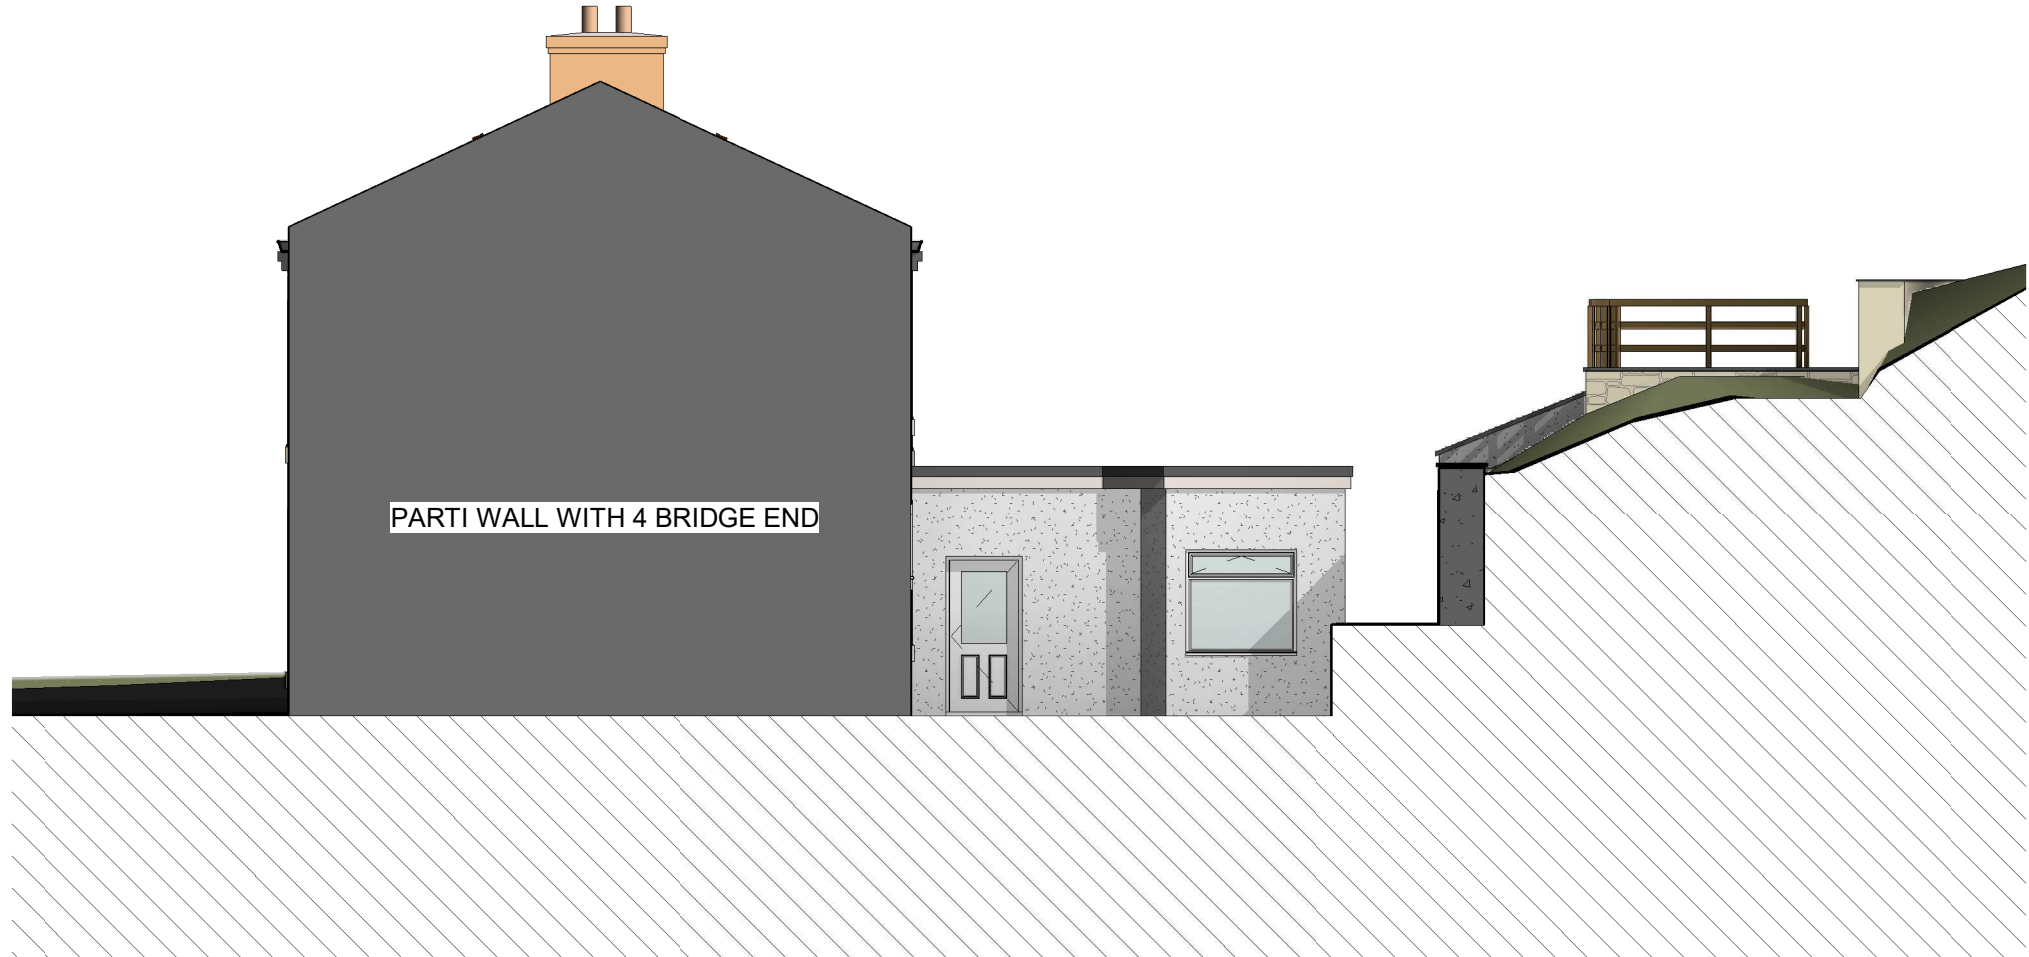

3 PROPOSED WEST
1 : 100



4 PROPOSED EAST
1 : 50

Peter Hitchen
Architects

Marathon House
The Sidings Business Park
Whalley, BB7 9SE

01254 823 885

www.peterhitchenarchitects.co.uk

NOTES:

| No. | Description | Date |
|-----|------------------------|------------|
| A | PLANNING REVISION 1 | 09-03-2021 |
| B | PLANNING REVISION 2 | 12-04-2021 |
| C | PLANNING RE-SUBMISSION | 26-05-2021 |
| | | |
| | | |
| | | |
| | | |
| | | |
| | | |

CLIENT:

Mr & Mrs Johnson

PROJECT:

2 Bridge End, Whalley

SHEET:

PROPOSED
ELEVATIONS

Project number PHA/465

Date 26-05-2021

Drawn by SW

Checked by PH

A202

Scale As indicated

Sheet size A1