




1 AERIAL 1



4 WHALLEY RD VIEW



2 AERIAL 2

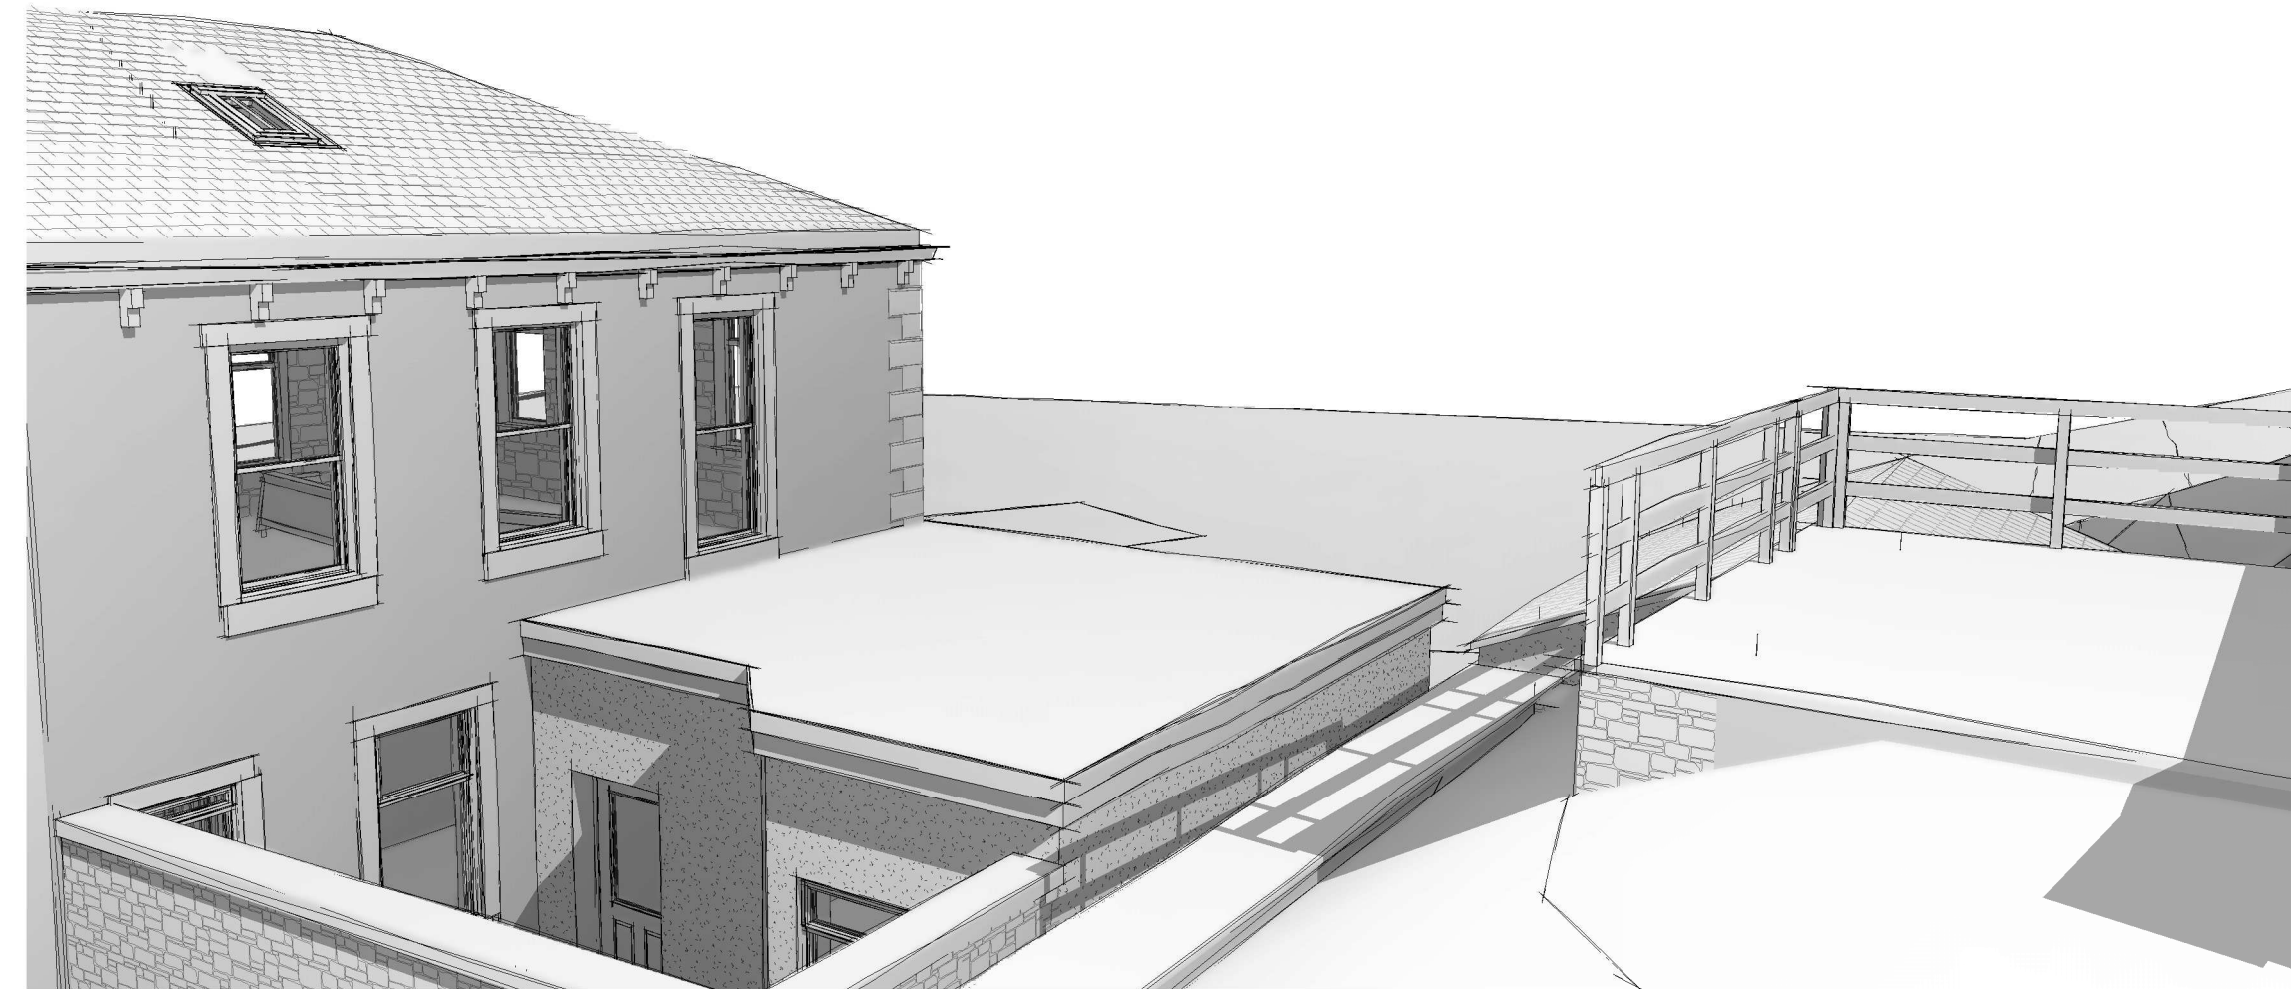

3 RIVER CALDER VIEW

Peter Hitchen
Architects

Marathon House
The Sidings Business Park
Whalley, BB7 9SE

01254 823 885

www.peterhitchenarchitects.co.uk

NOTES:

No.	Description	Date
A	PLANNING REVISION 1	09-03-2021
B	PLANNING REVISION 2	12-04-2021
C	PLANNING RE-SUBMISSION	26-05-2021

CLIENT:

Mr & Mrs Johnson

PROJECT:

2 Bridge End, Whalley

SHEET:

SUPPORTING
VISUALS

Project number PHA/465

Date 26-05-2021

Drawn by SW

Checked by PH

A903

Scale

Sheet size A1