


rev 'A' single garage

all materials to match the house

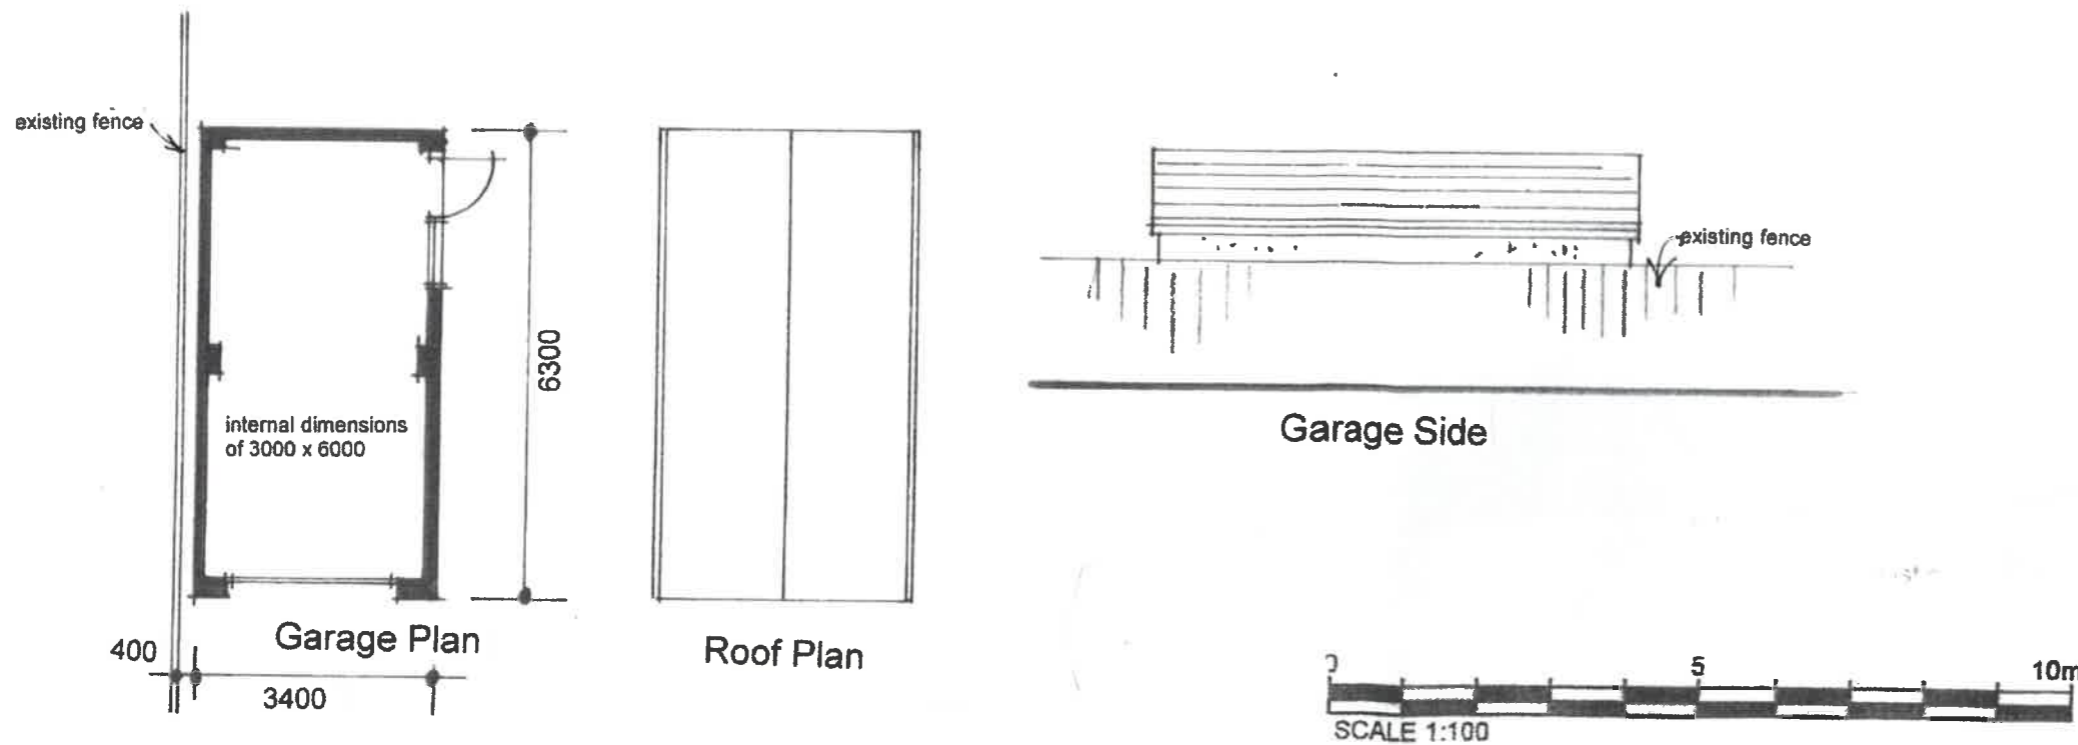

David LIVERSIDGE
 Design
 architecture
 construction development
 259 Rossendale Road, Burnley, Lancs. BB11 5BZ

GARAGE DETAILS and LOCATION PLAN

Proposed Dwelling,
 Rose Cottage Site, Edisford Road,
 Clitheroe, BB7 3LA.
 for Mr. and Mrs. Buckley

scale: 1/100th 1/1250th @ A3 drawing no:

date: Nov. 2020 19/165/5A