
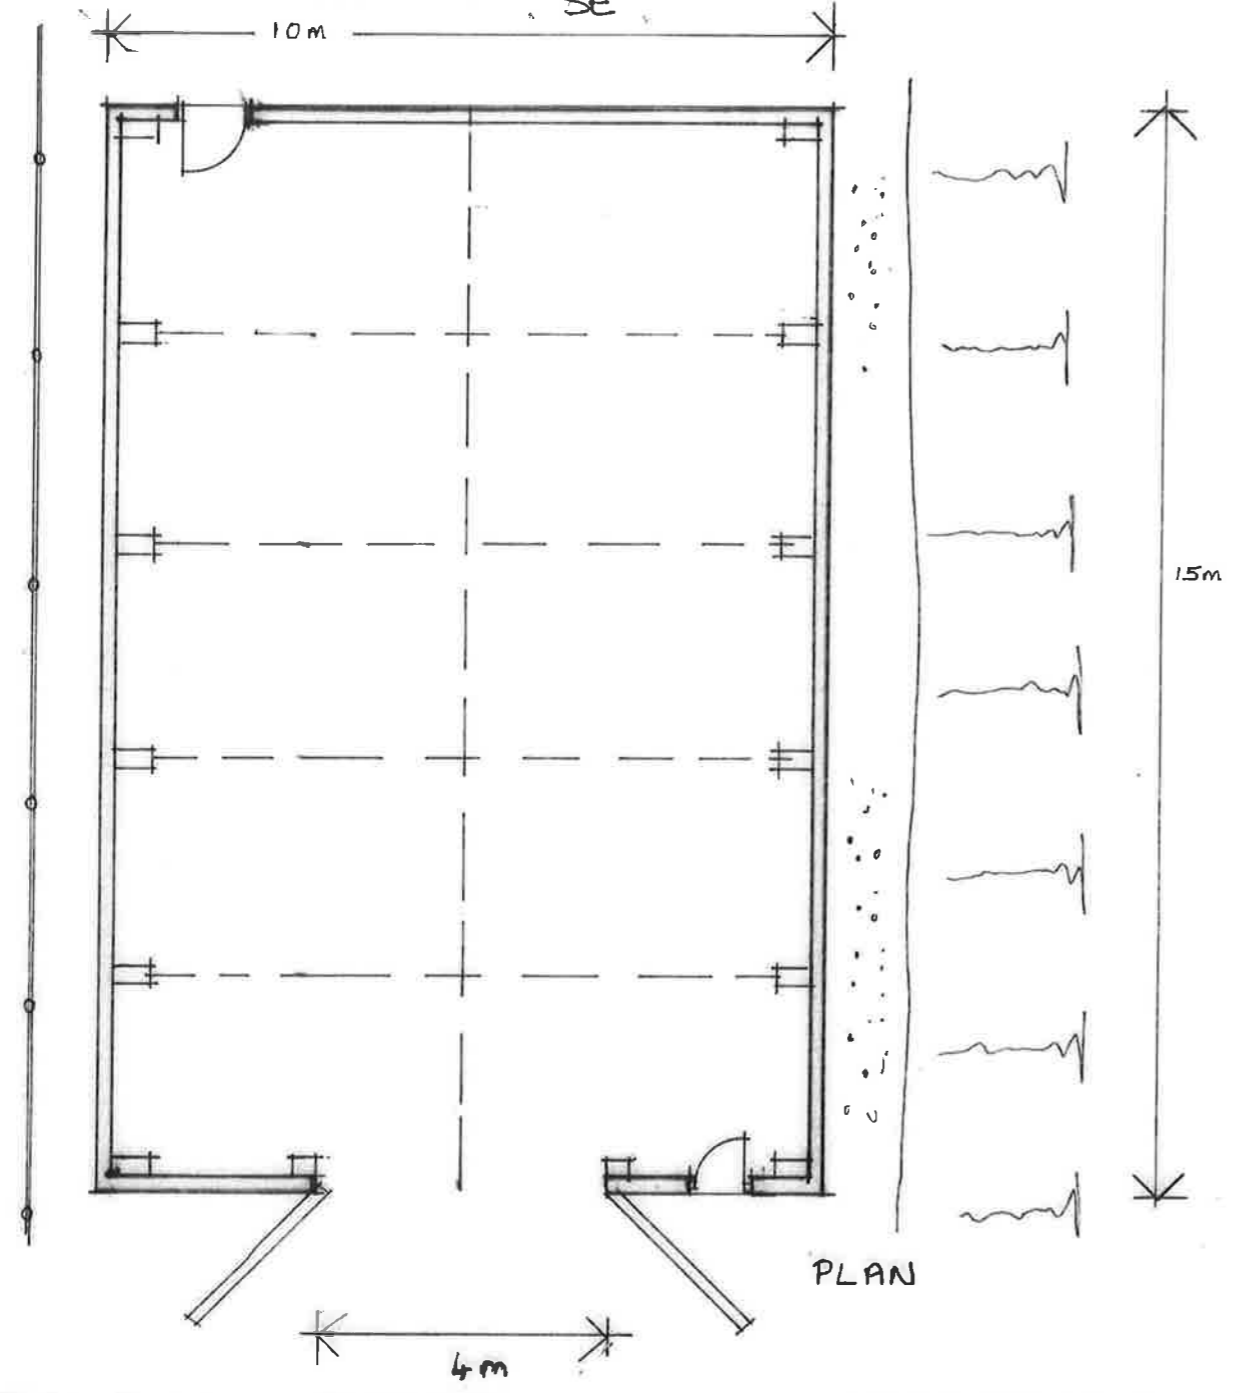


This drawing is to be read in conjunction with all relevant Architect, consultants' and specialist drawings and specifications. The Architect is to be notified of any discrepancies before processing. Do not scale from this drawing. All dimensions and levels are to be checked on site. This drawing is subject to copyright. All work carried out before Planning and Building Permission has been granted is at the subcontractors' risk.

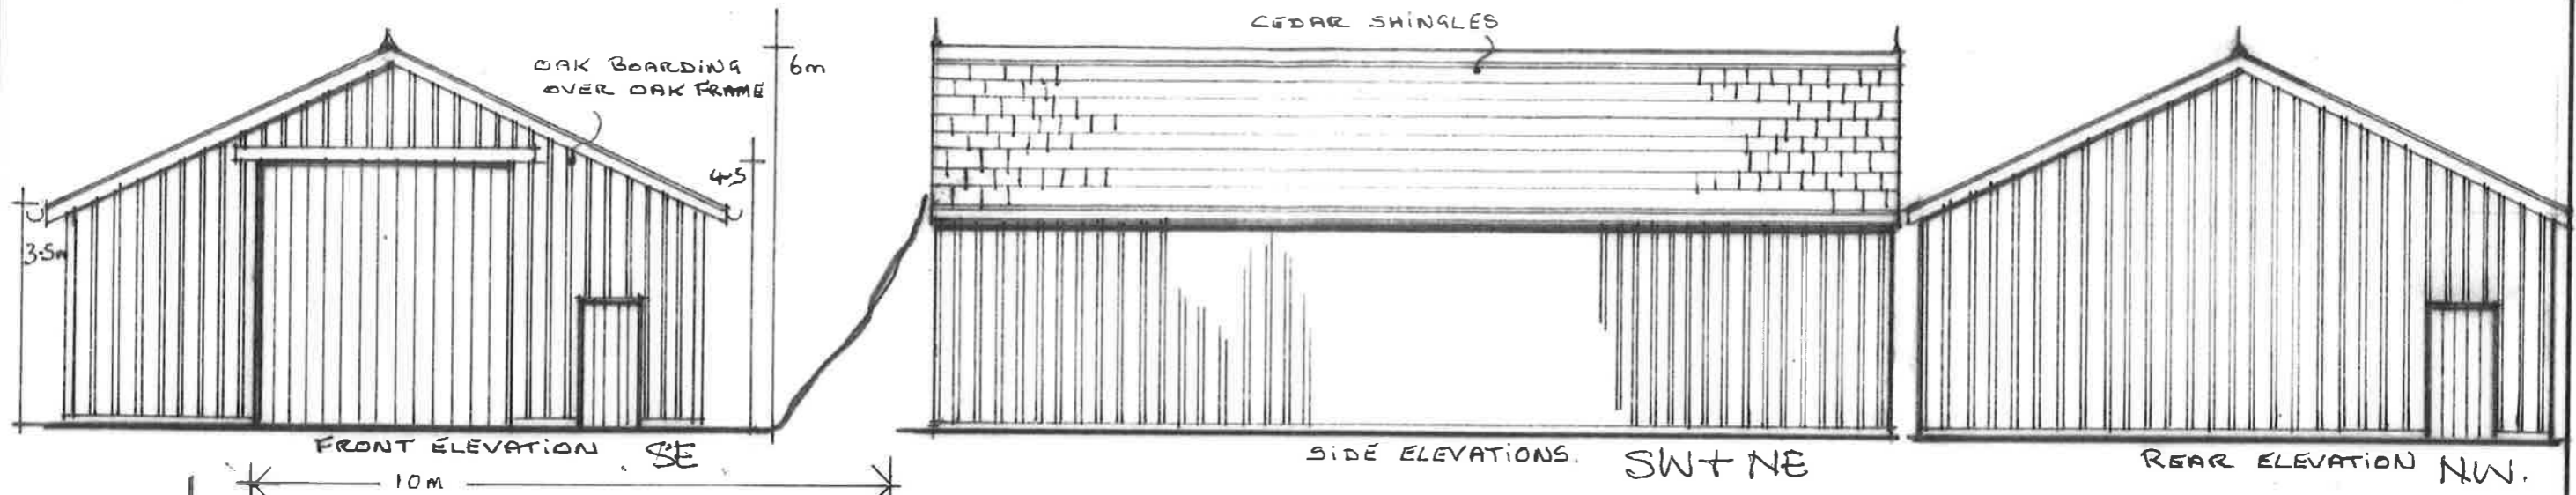

REV A. COMPASS POINTS ADDED

Client
Mr T FORD

Job Title
PROPOSED TIMBER BARN AT
MULBERRY GRANGE
RIMINGTON

Drawing Title
PLAN & ELEVATIONS

Scale A3 1:100	Date 5 Feb 21	Drawn LKR
--------------------------	-------------------------	---------------------

spa ARCHITECTS
SUNDERLAND PEACOCK
 SUNDERLAND PEACOCK & ASSOCIATES LTD.
 HAZELNERE, PIMLICO ROAD, CLITHEROE,
 LANCASHIRE, BB7 2AG
 T 01200 423178 F 01200 427328
 E info@sunderlandpeacock.com
 www.sunderlandpeacock.com

5237 - 3-1A